

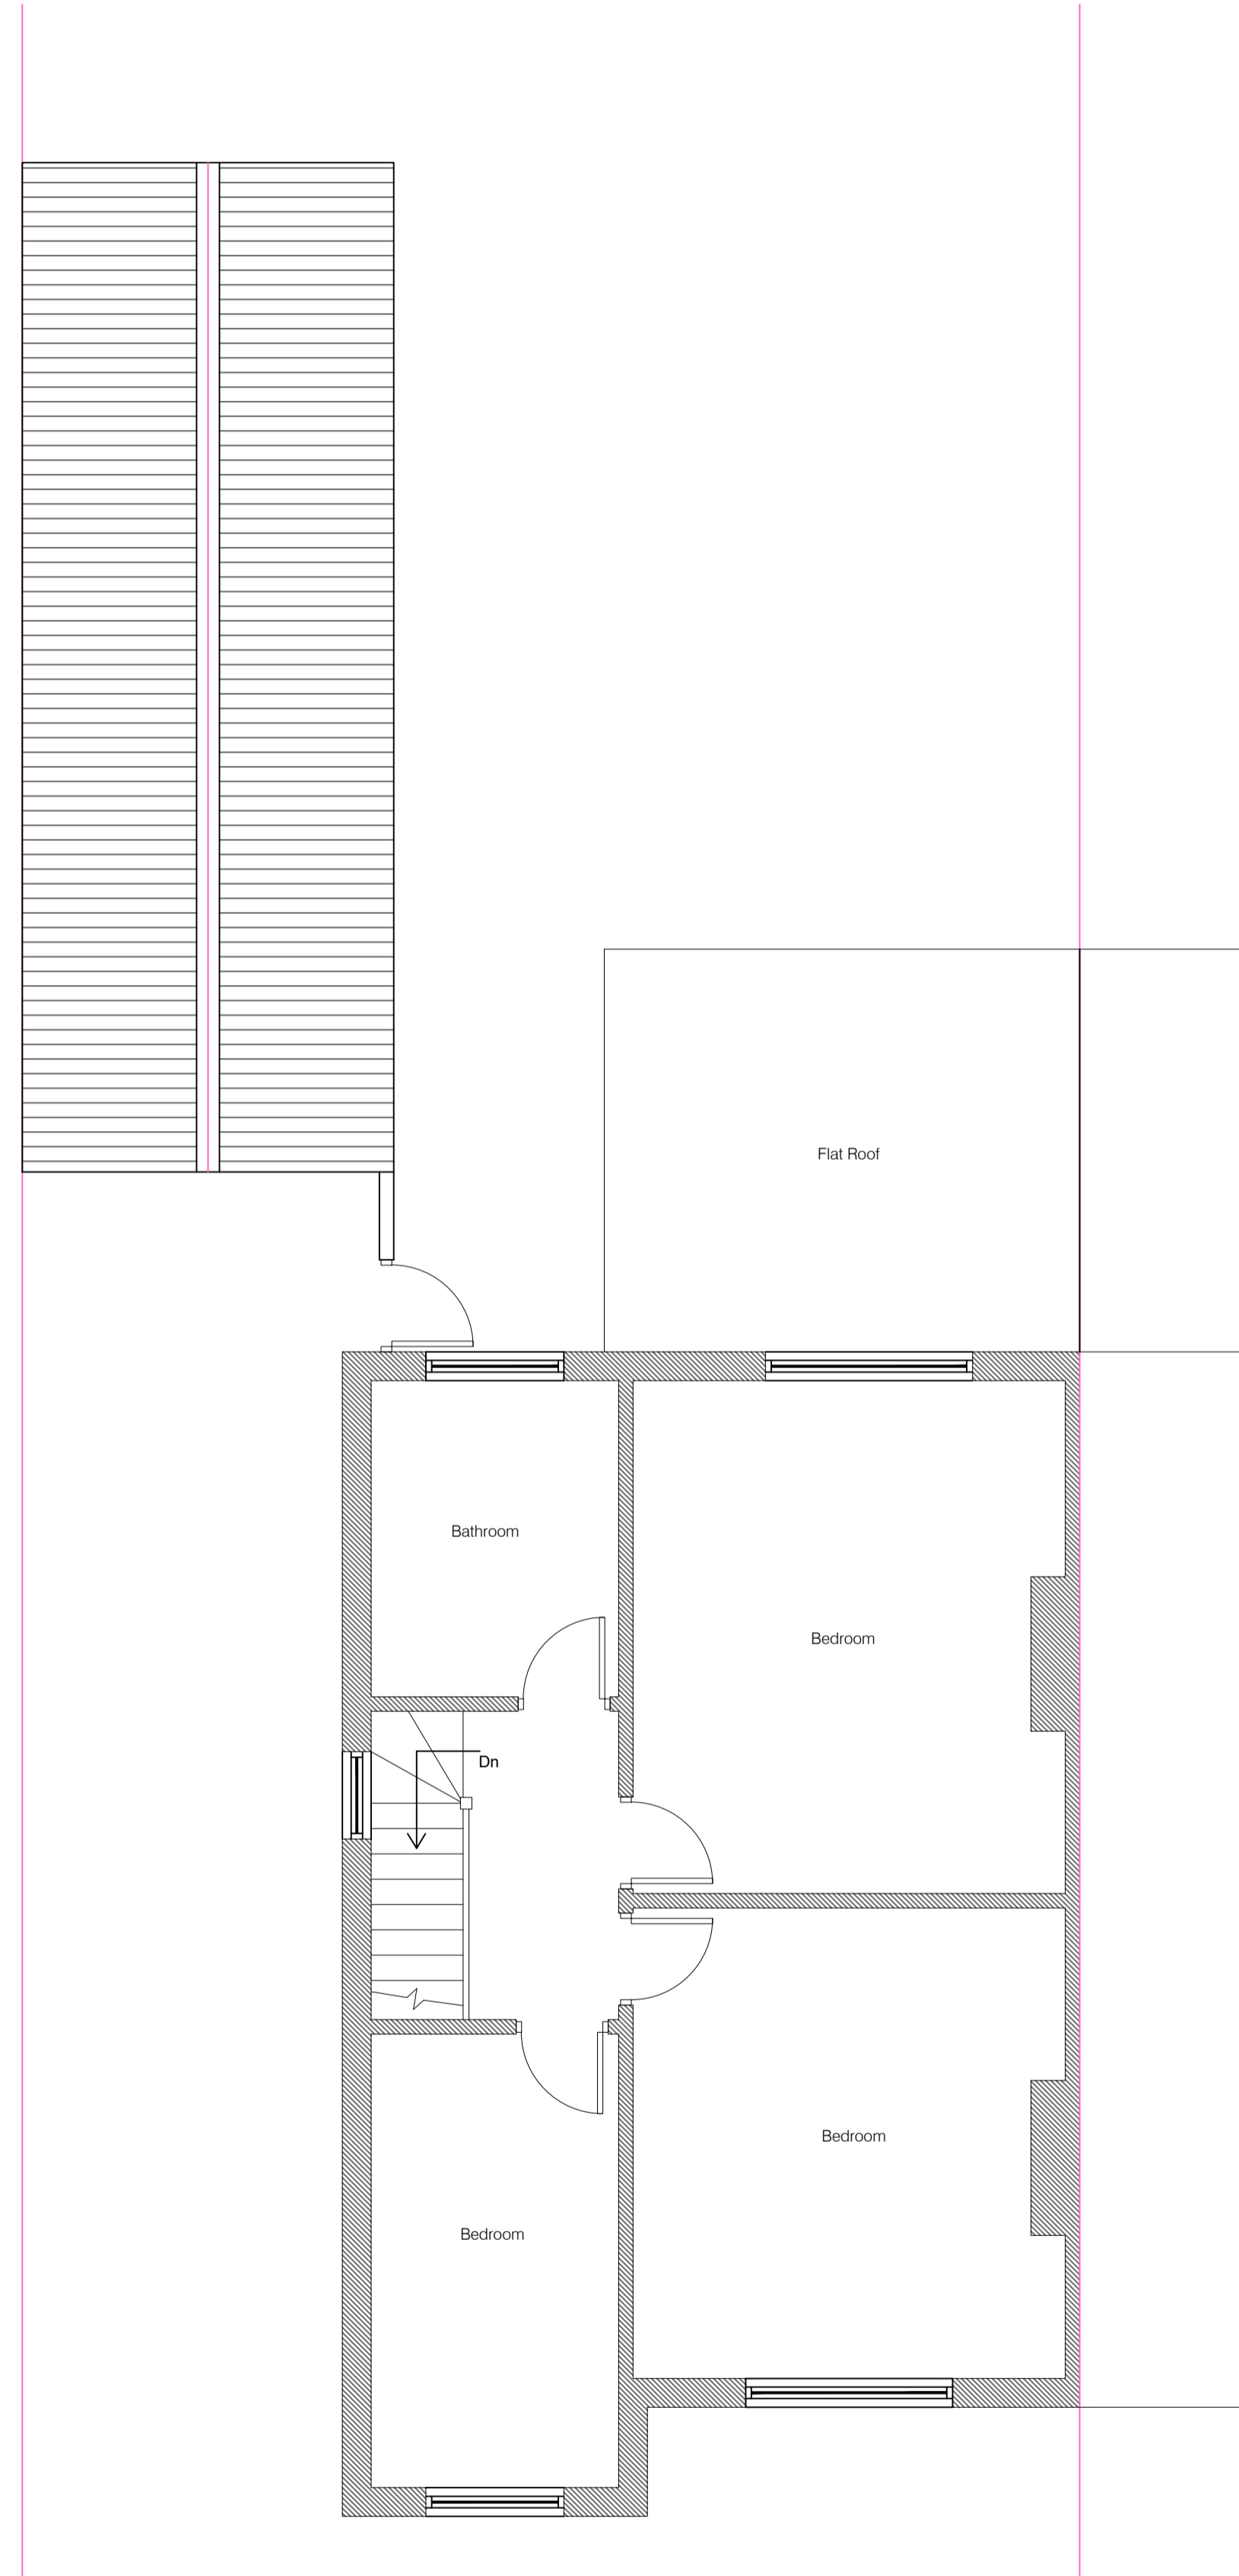


EXISTING GROUND FLOOR PLAN

 


EXISTING FIRST FLOOR PLAN

 


THIS DRAWING AND ALL THE INFORMATION SHOWN SHALL NOT BE COPIED WHOLE, OR IN PART, OR USED FOR ANY OTHER PURPOSE WITHOUT WRITTEN PERMISSION OF THE COMPANY.  
 ALL DIMENSIONS TO BE CHECKED ON SITE. DO NOT SCALE FROM THIS DRAWING.  
 ALL DRAWINGS TO BE READ IN CONJUNCTION WITH SPECIFICATION.


CLIENT:	
PROJECT:	HOME EXTENSION & LOFT CONVERSION
TITLE:	EXISTING FLOOR PLANS
DATE:	24/09/2025
SCALE:	1:50 @ A1
DRAWING NUMBER:	01

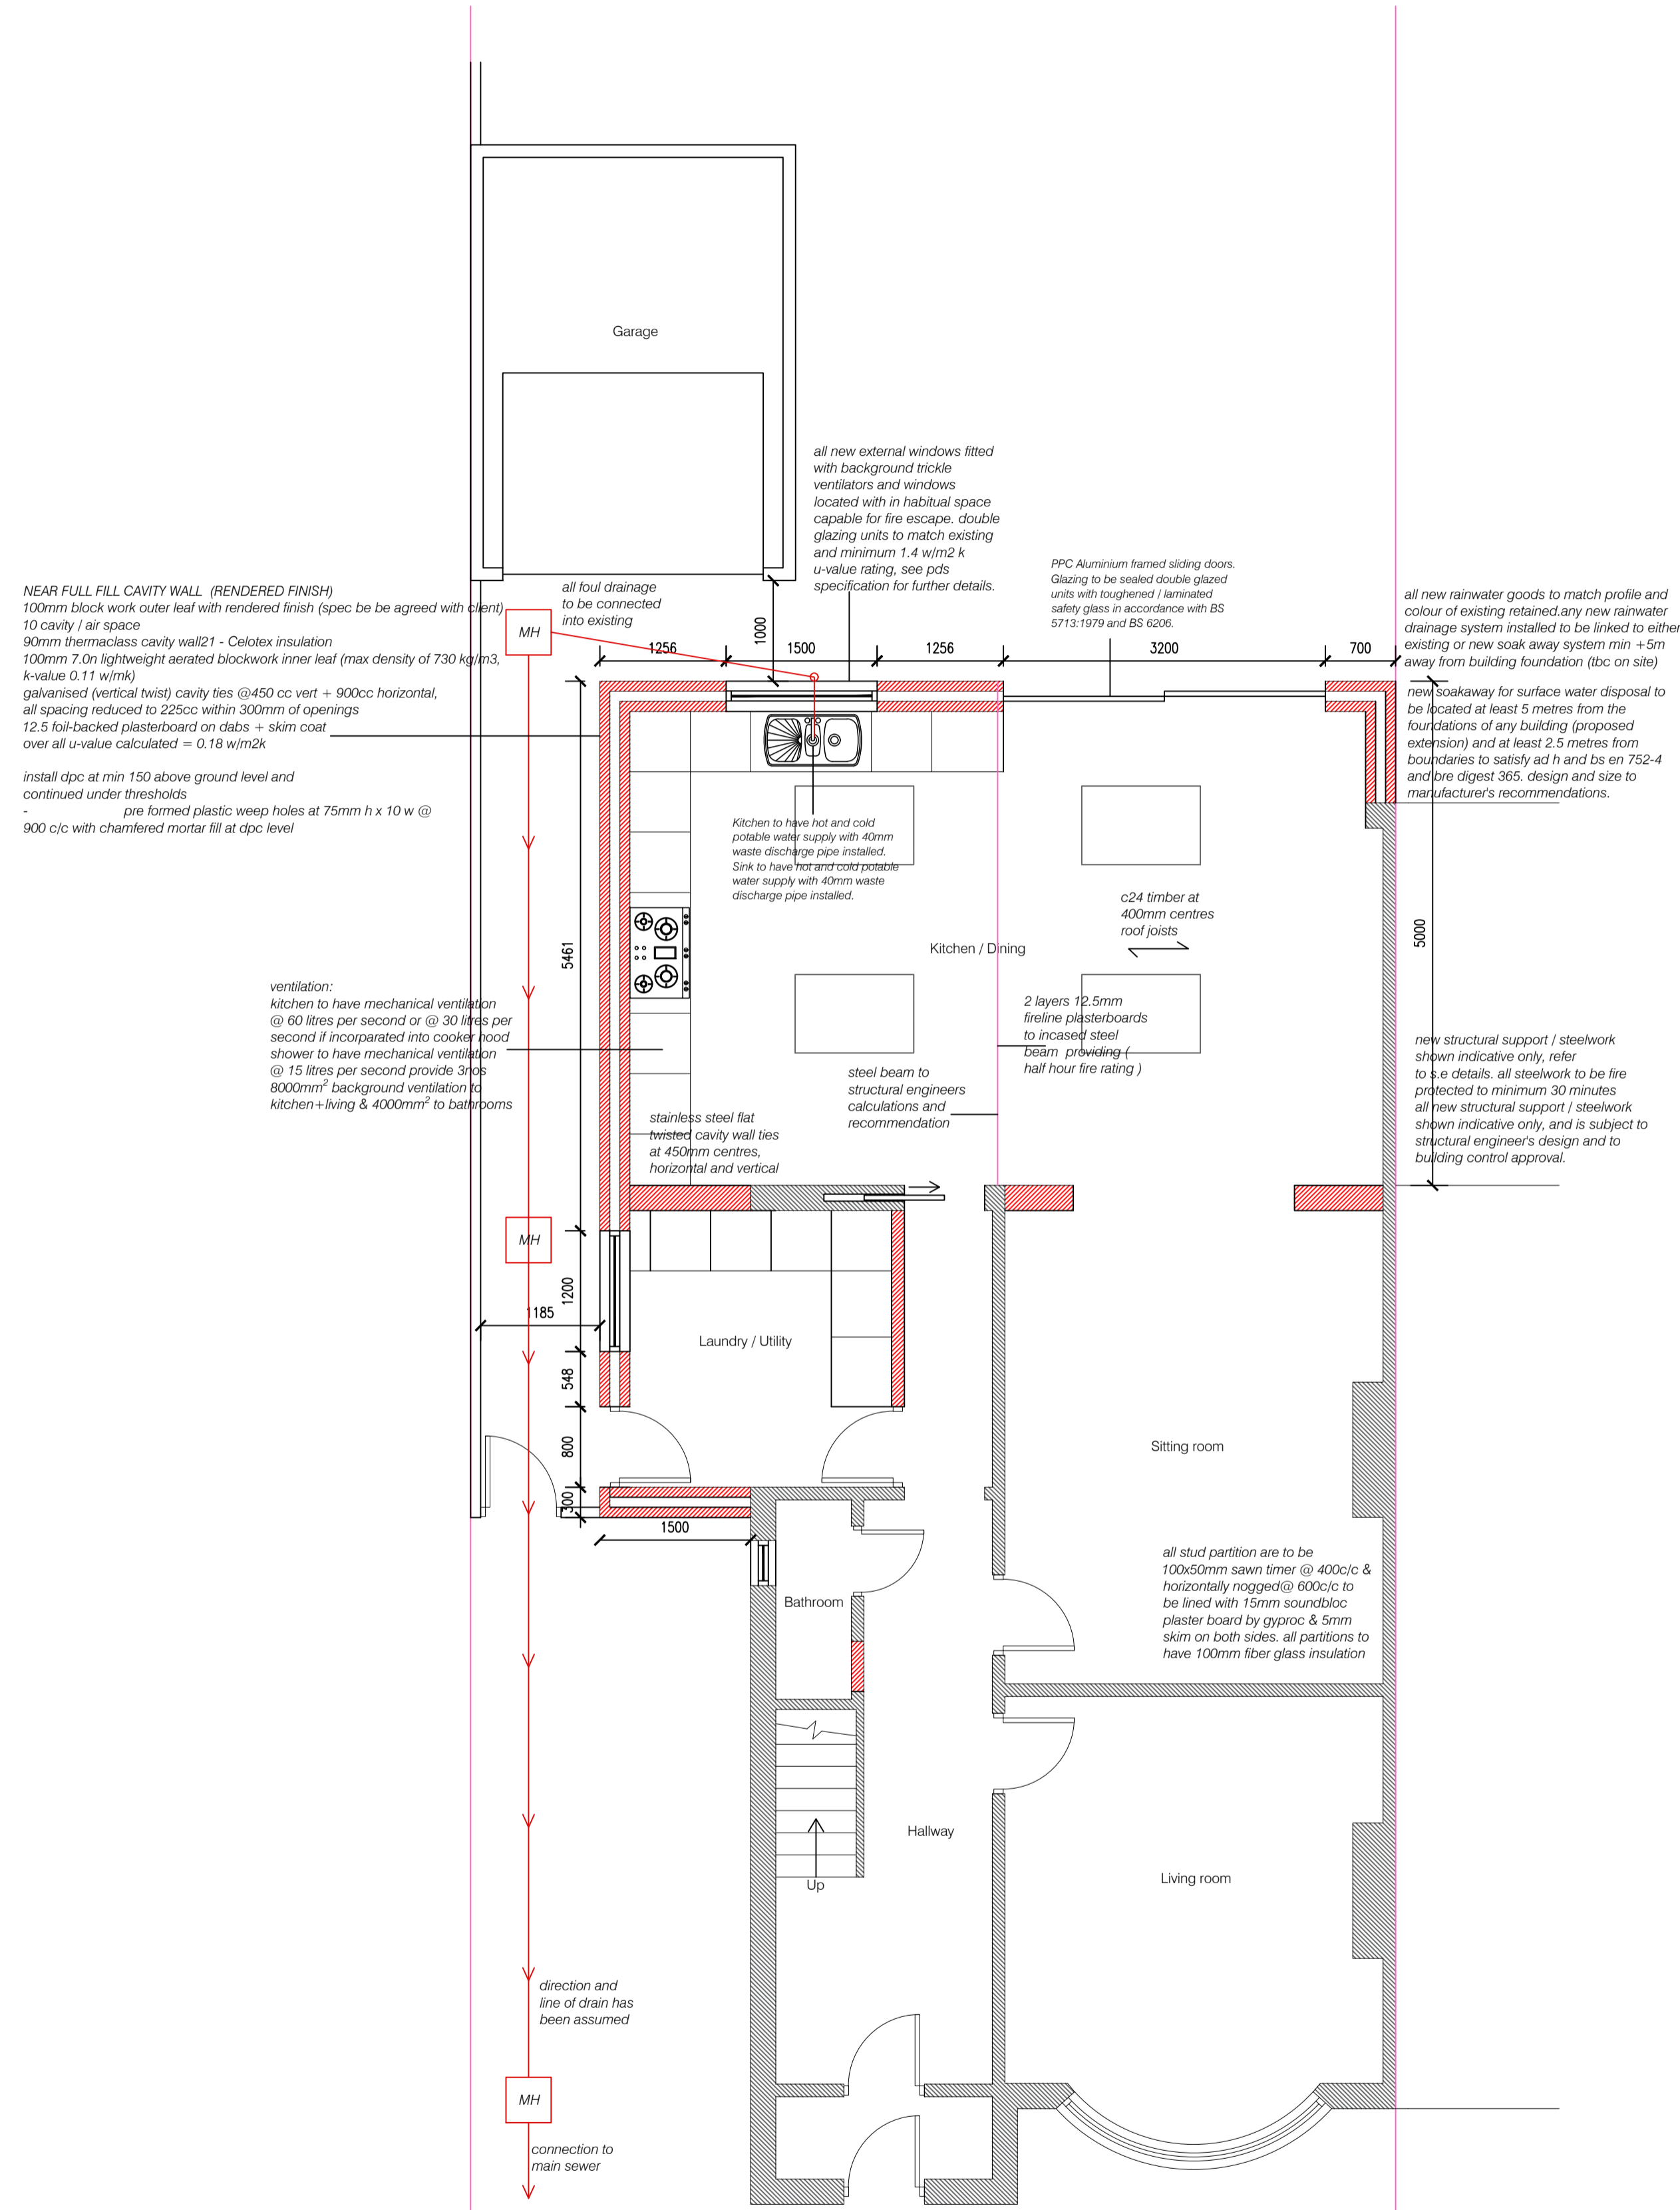


PROPOSED GROUND FLOOR PLAN

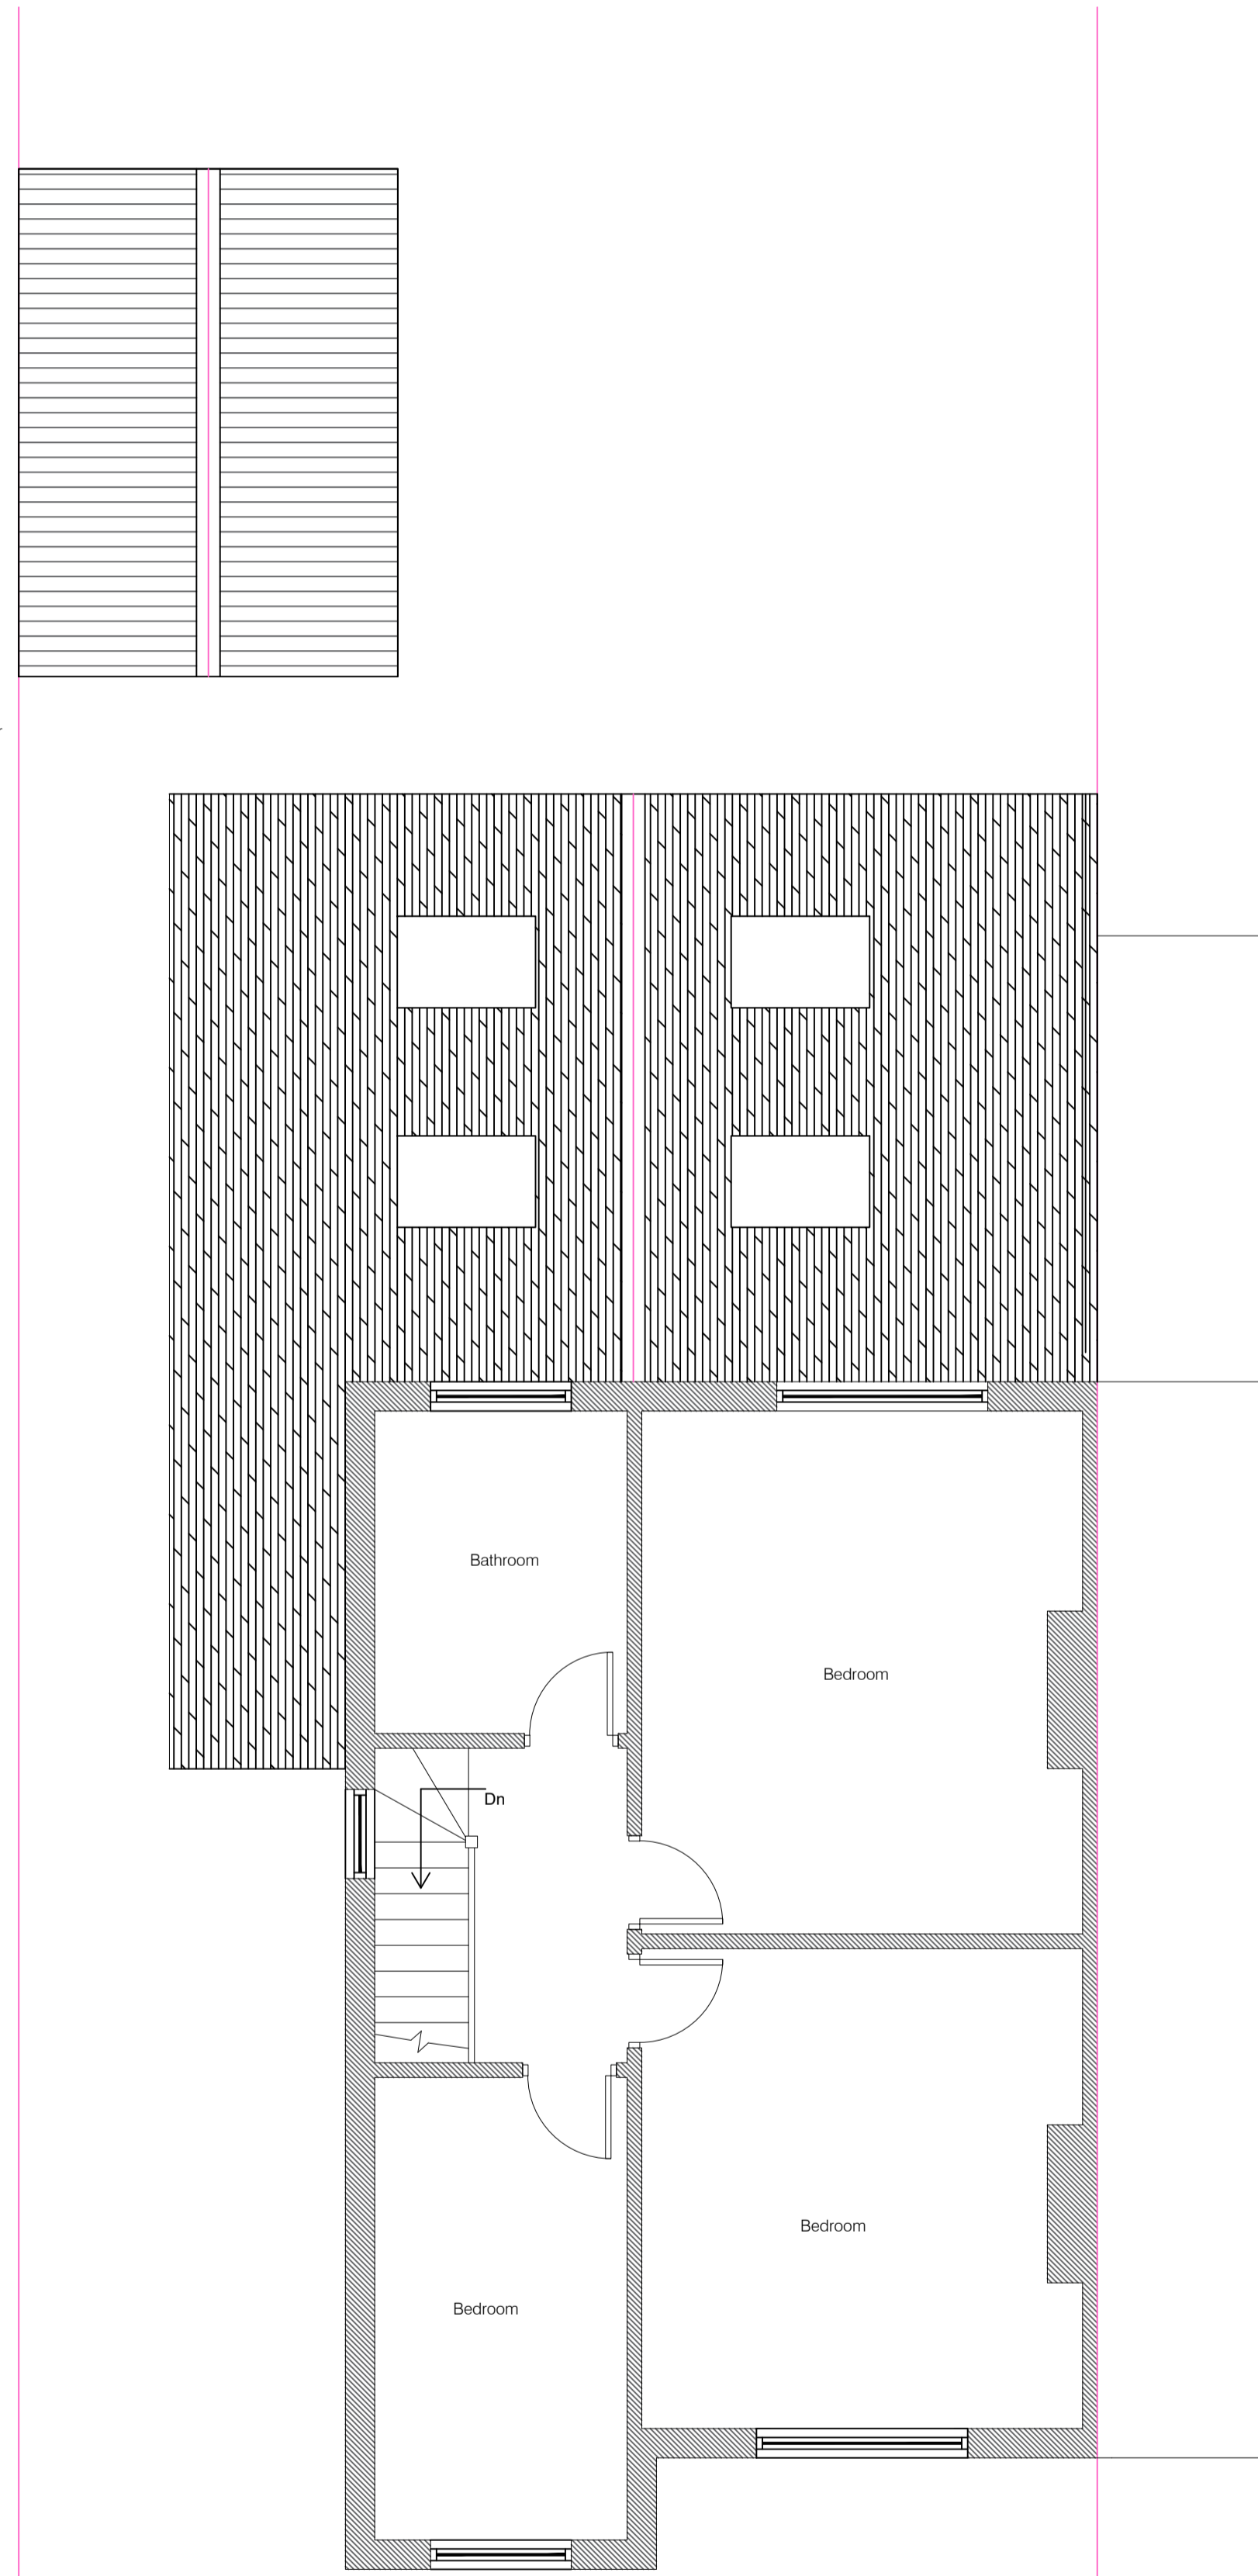


PROPOSED FIRST FLOOR PLAN

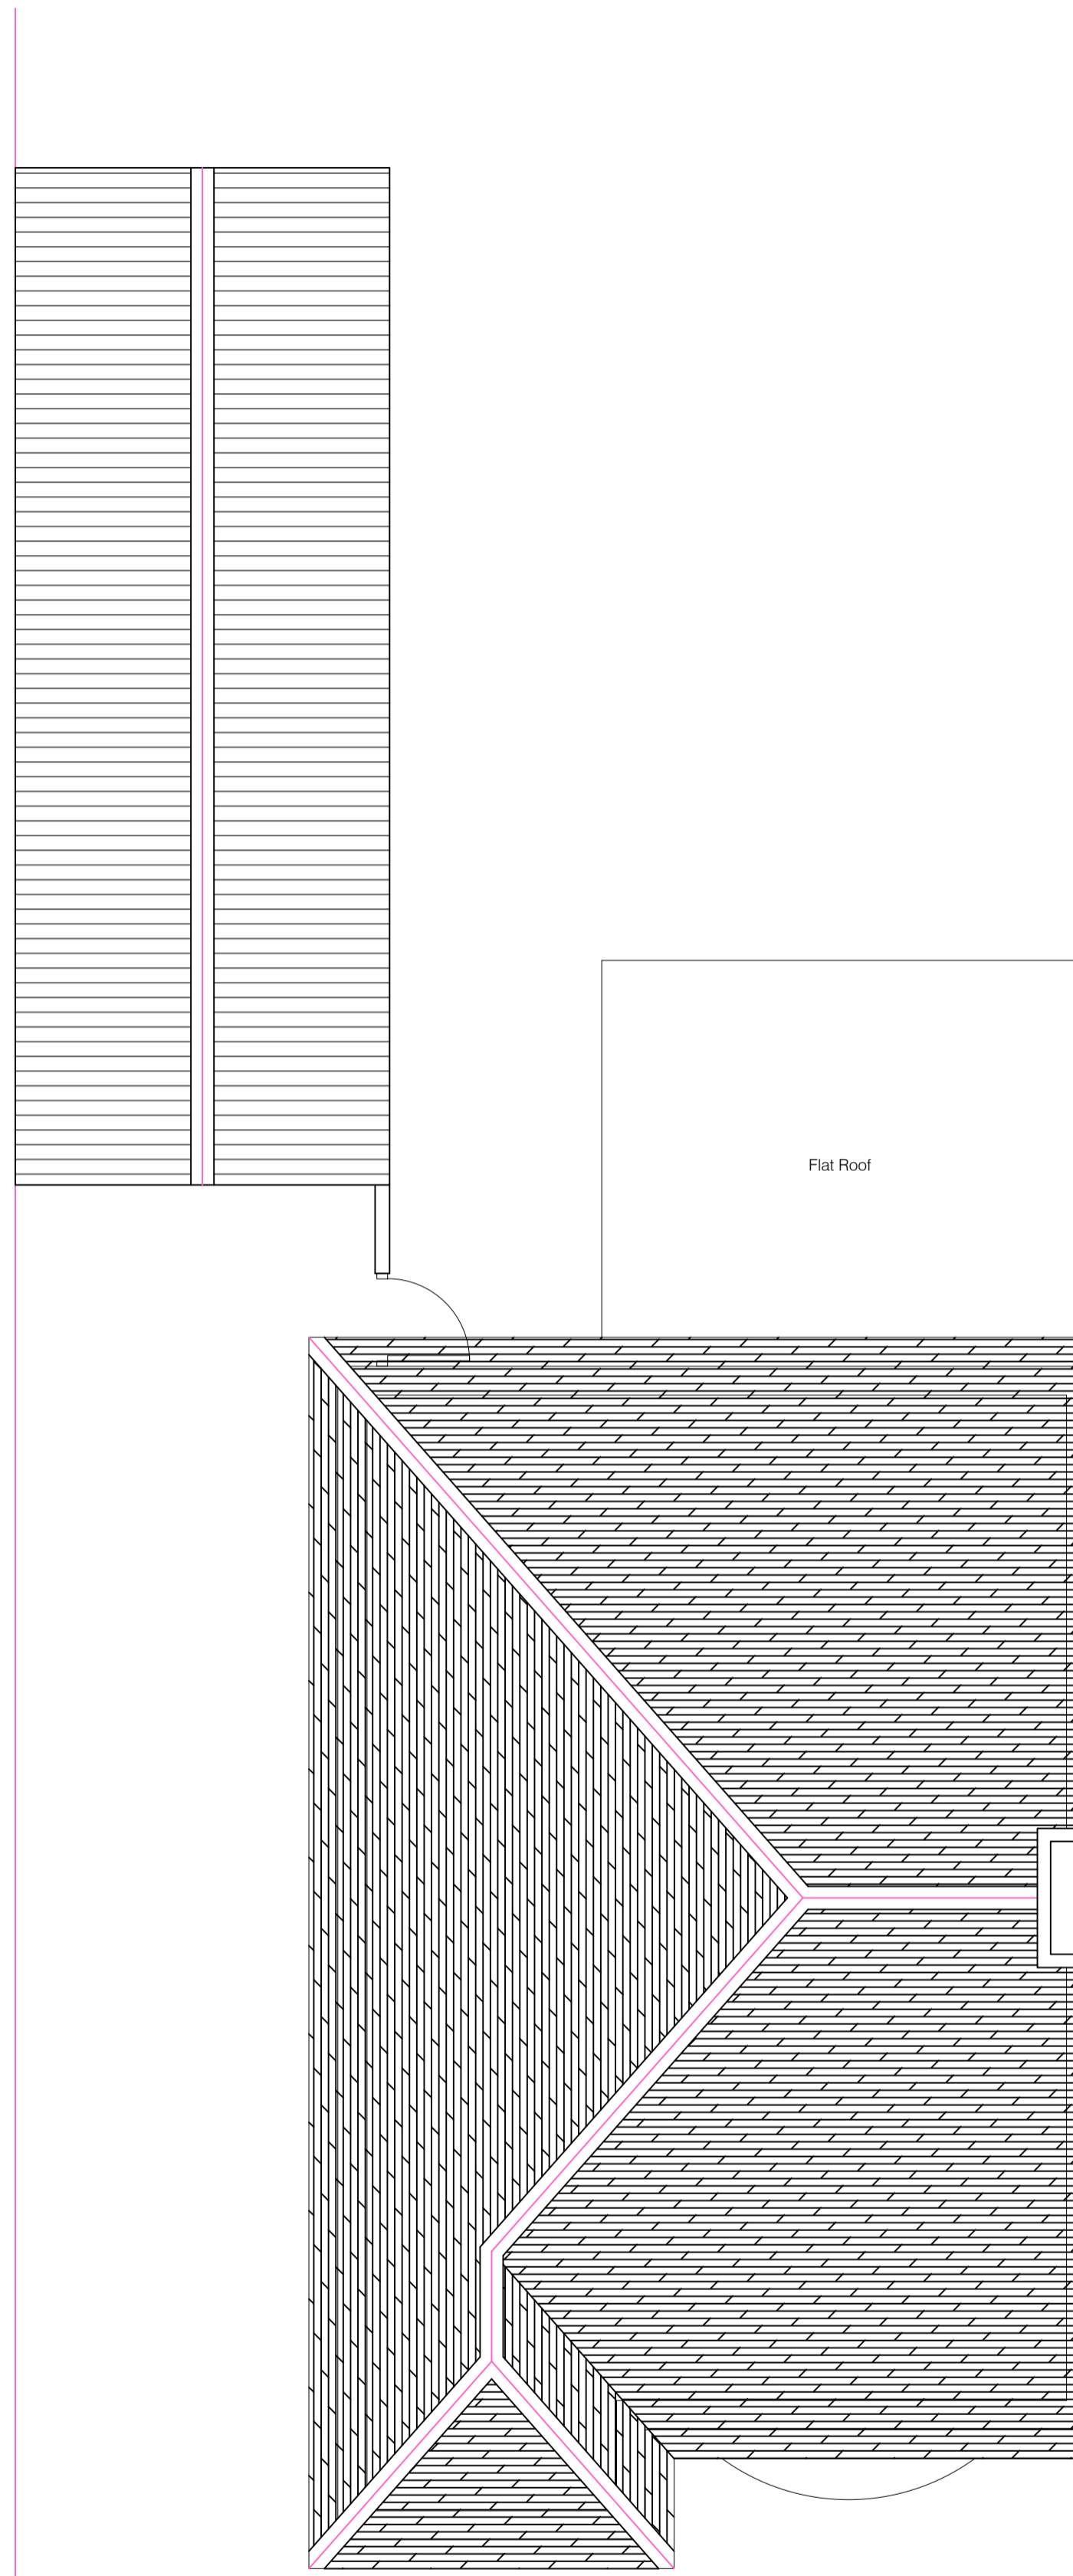


EXISTING ROOF PLAN

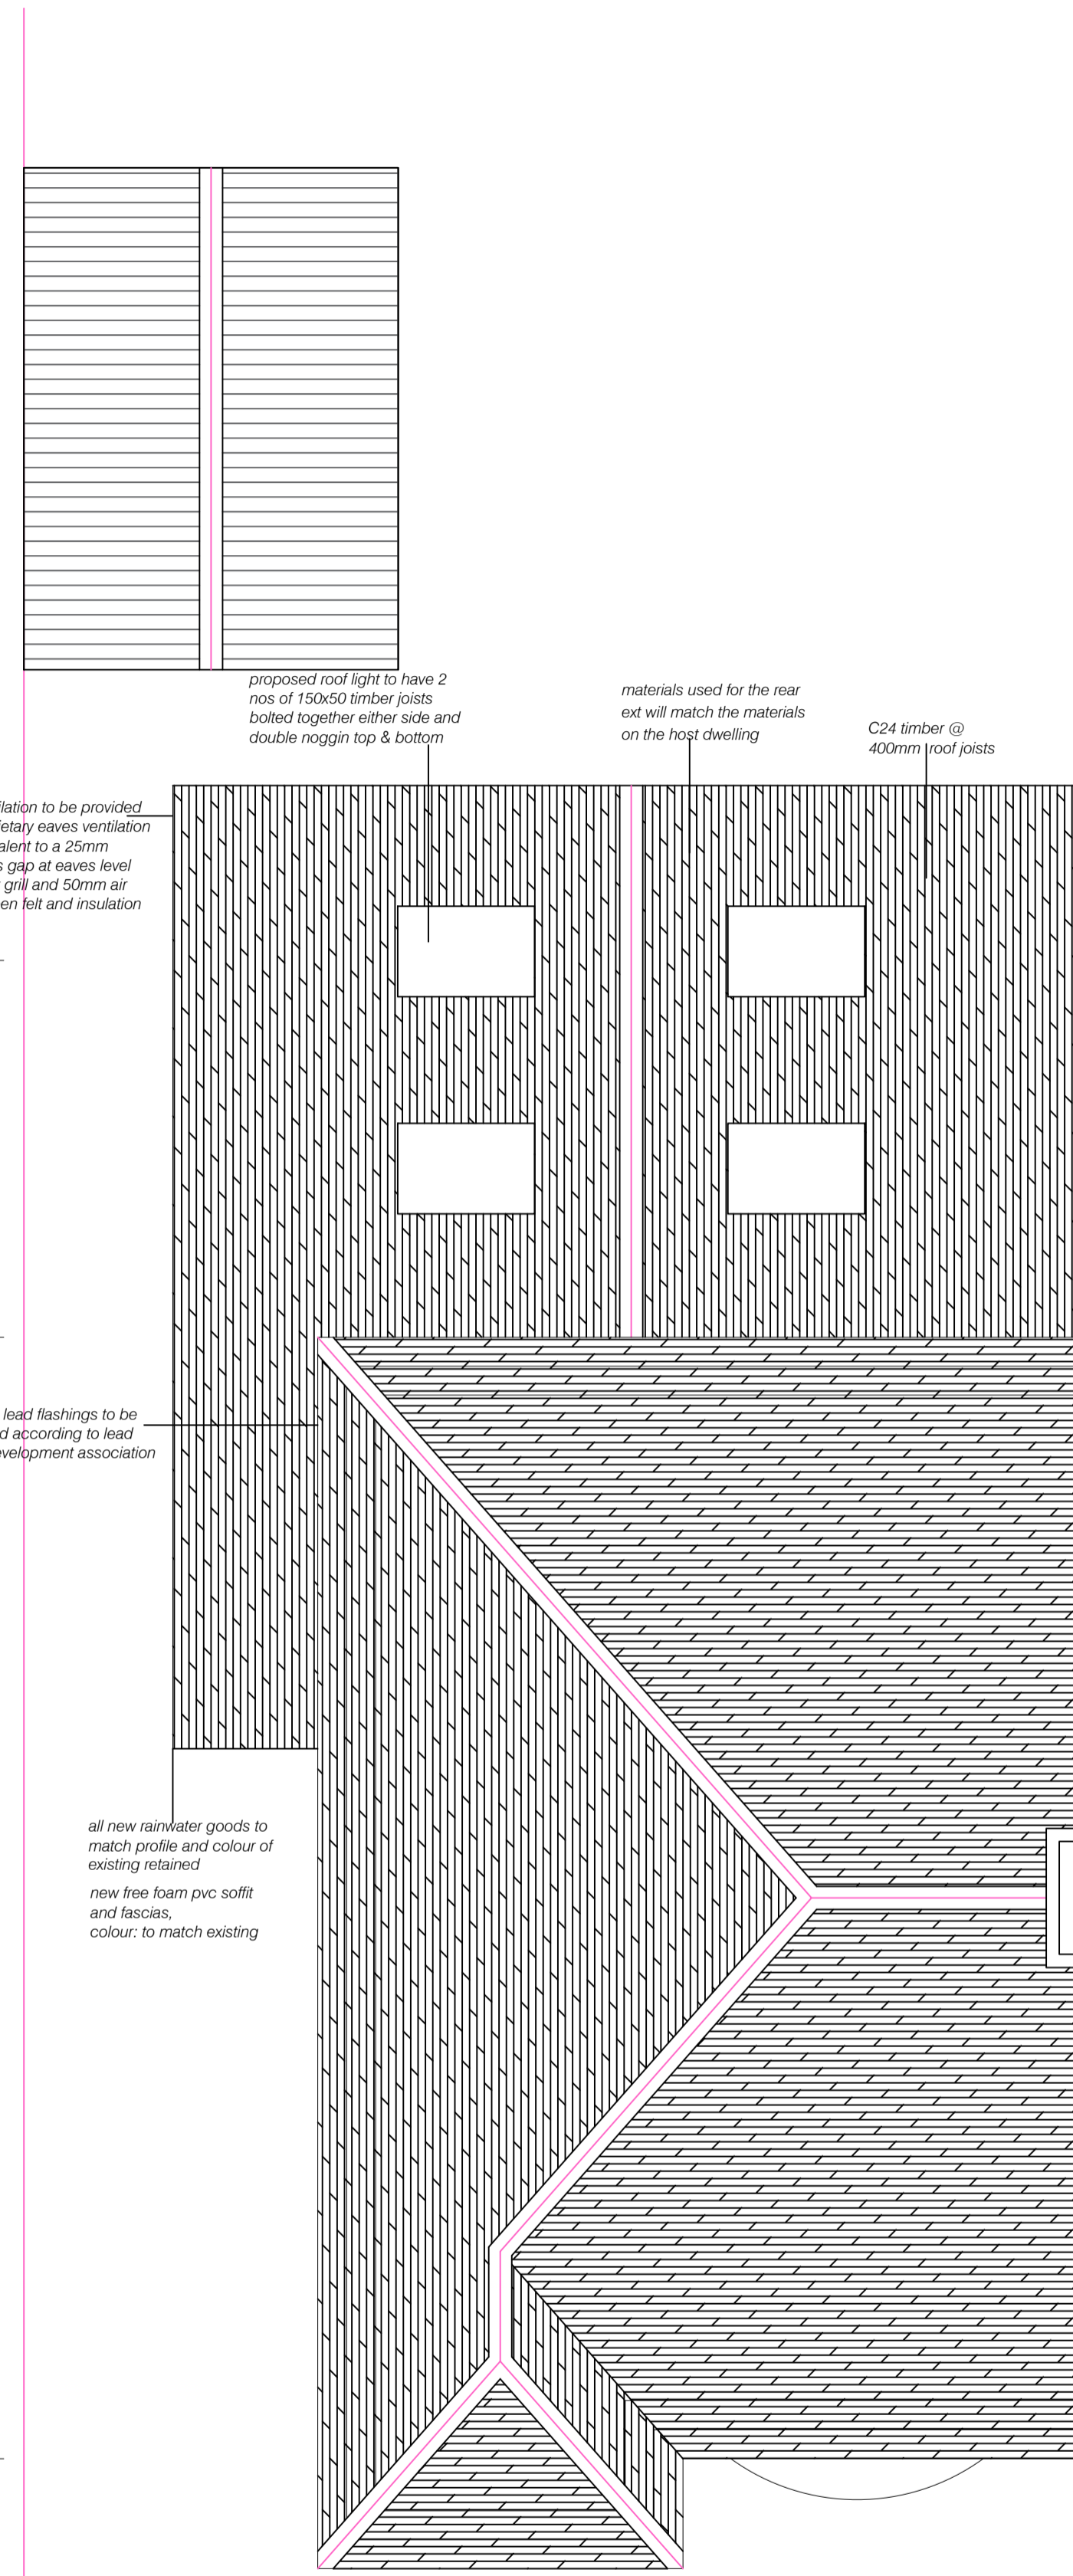


PROPOSED ROOF PLAN

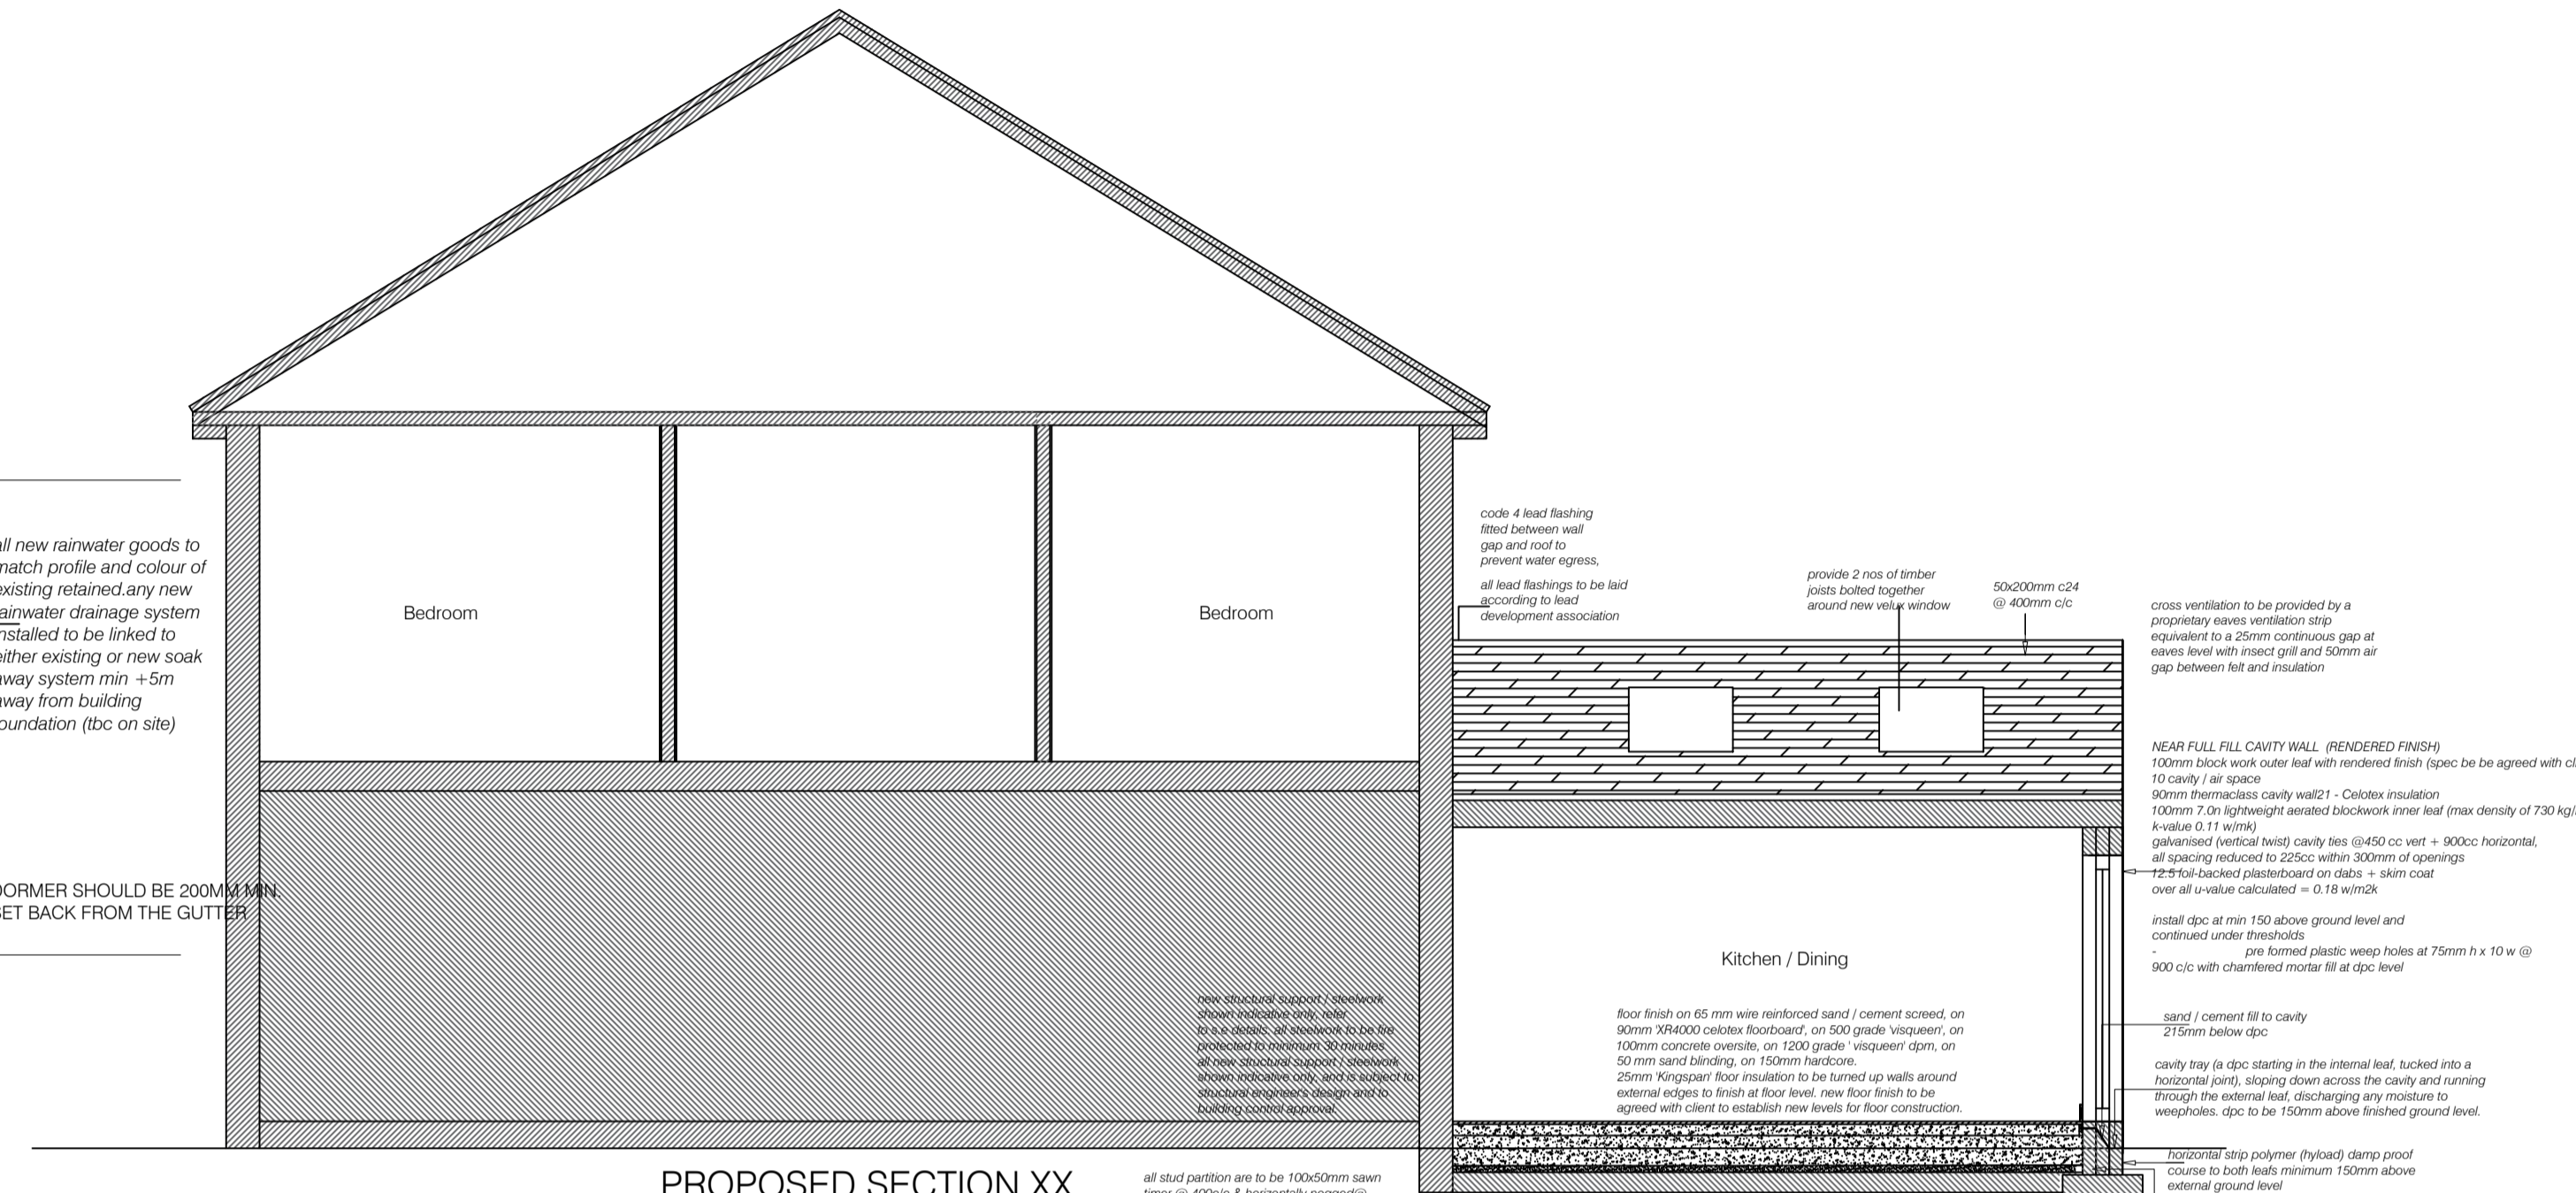


PROPOSED SECTION XX

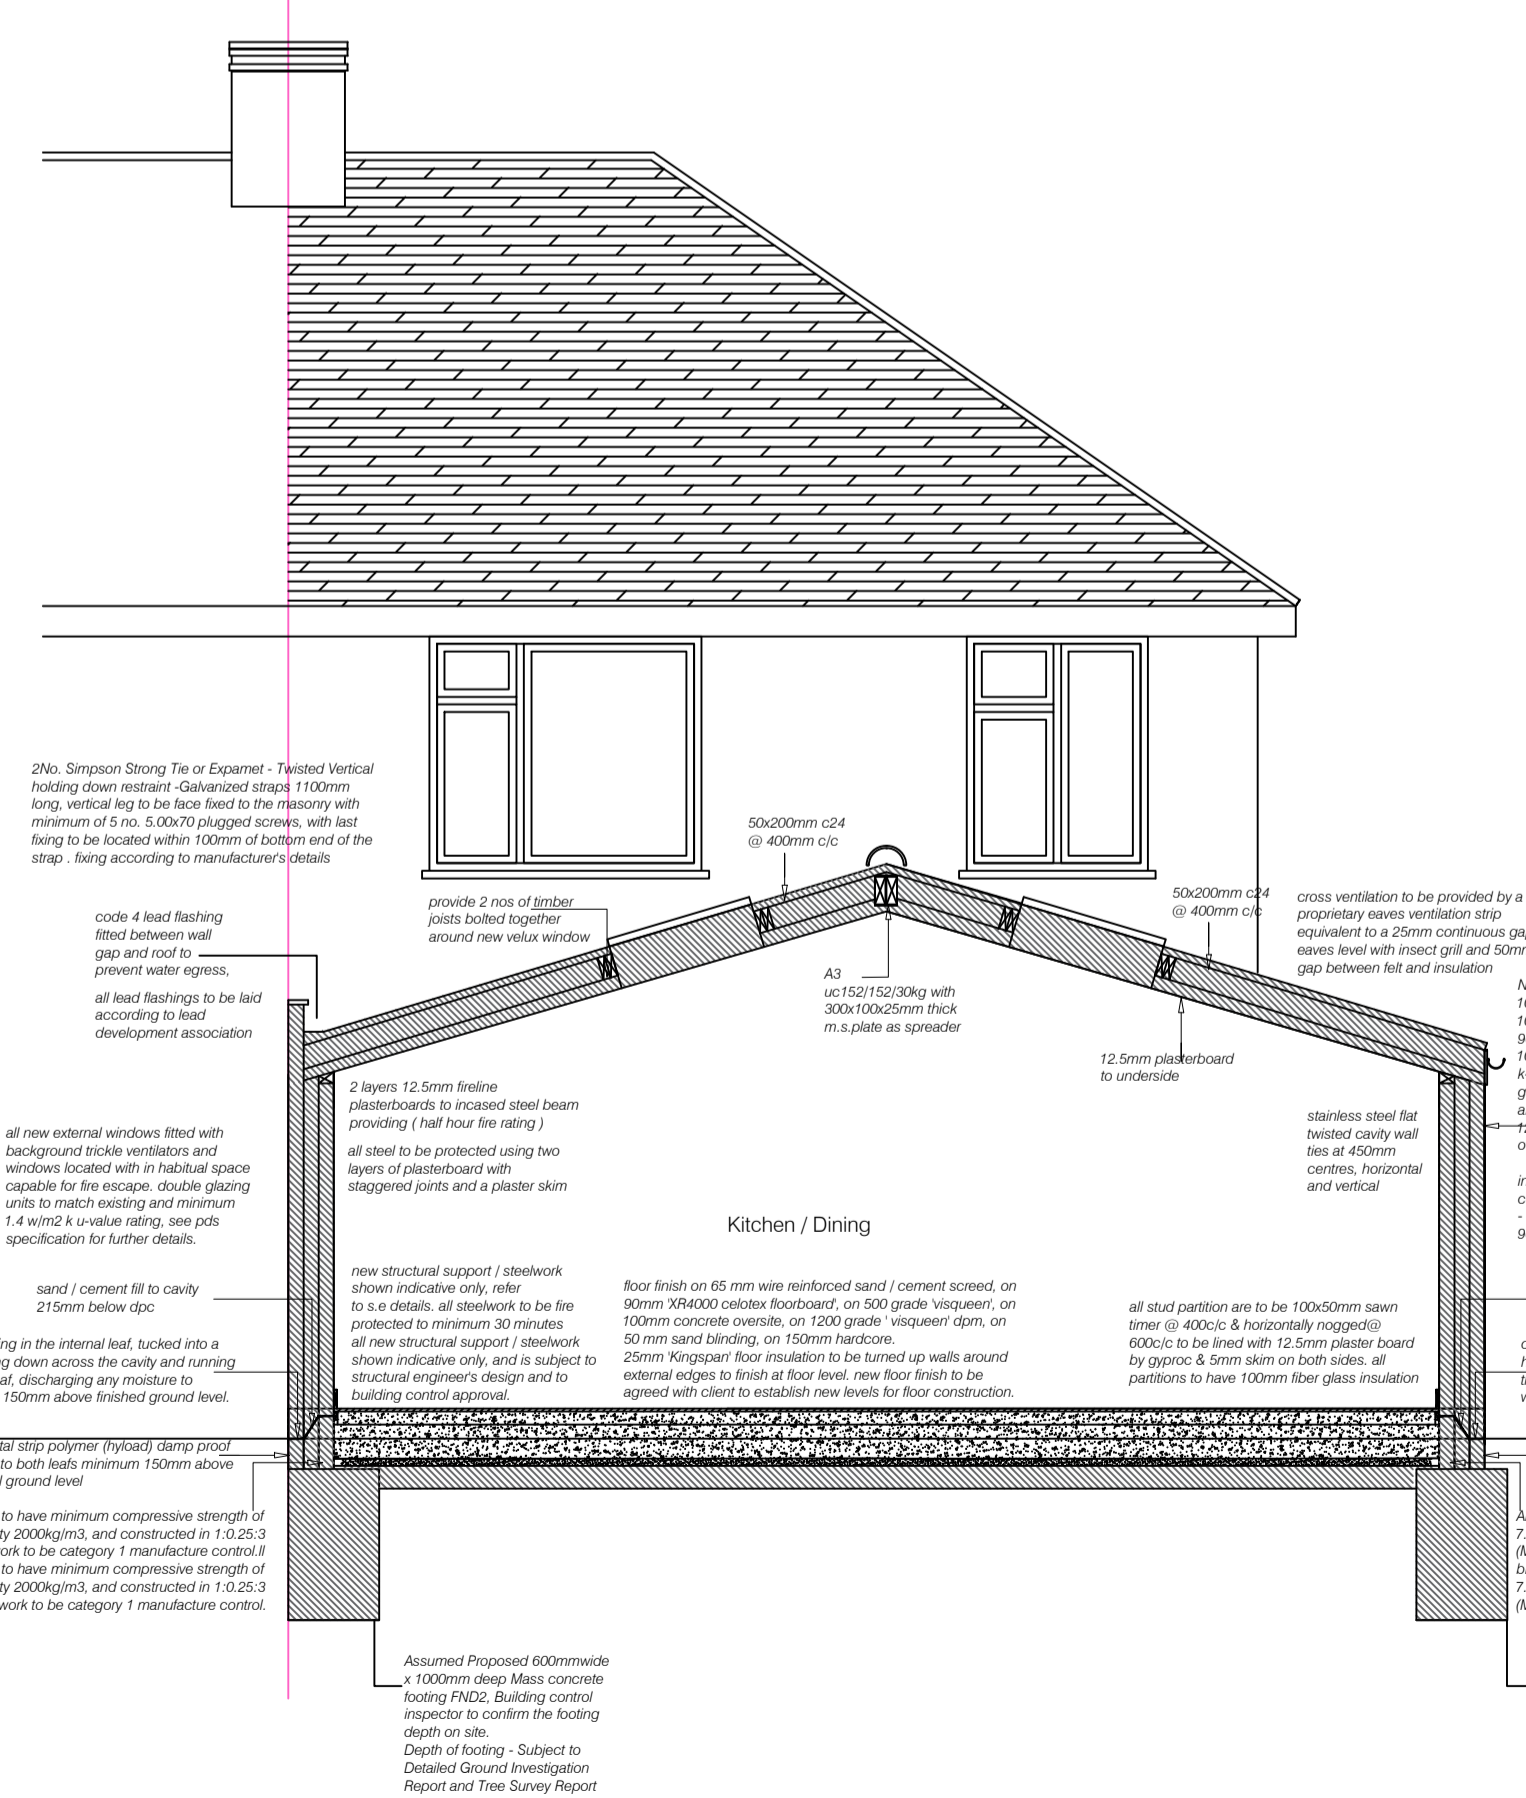


Kitchen / Dining

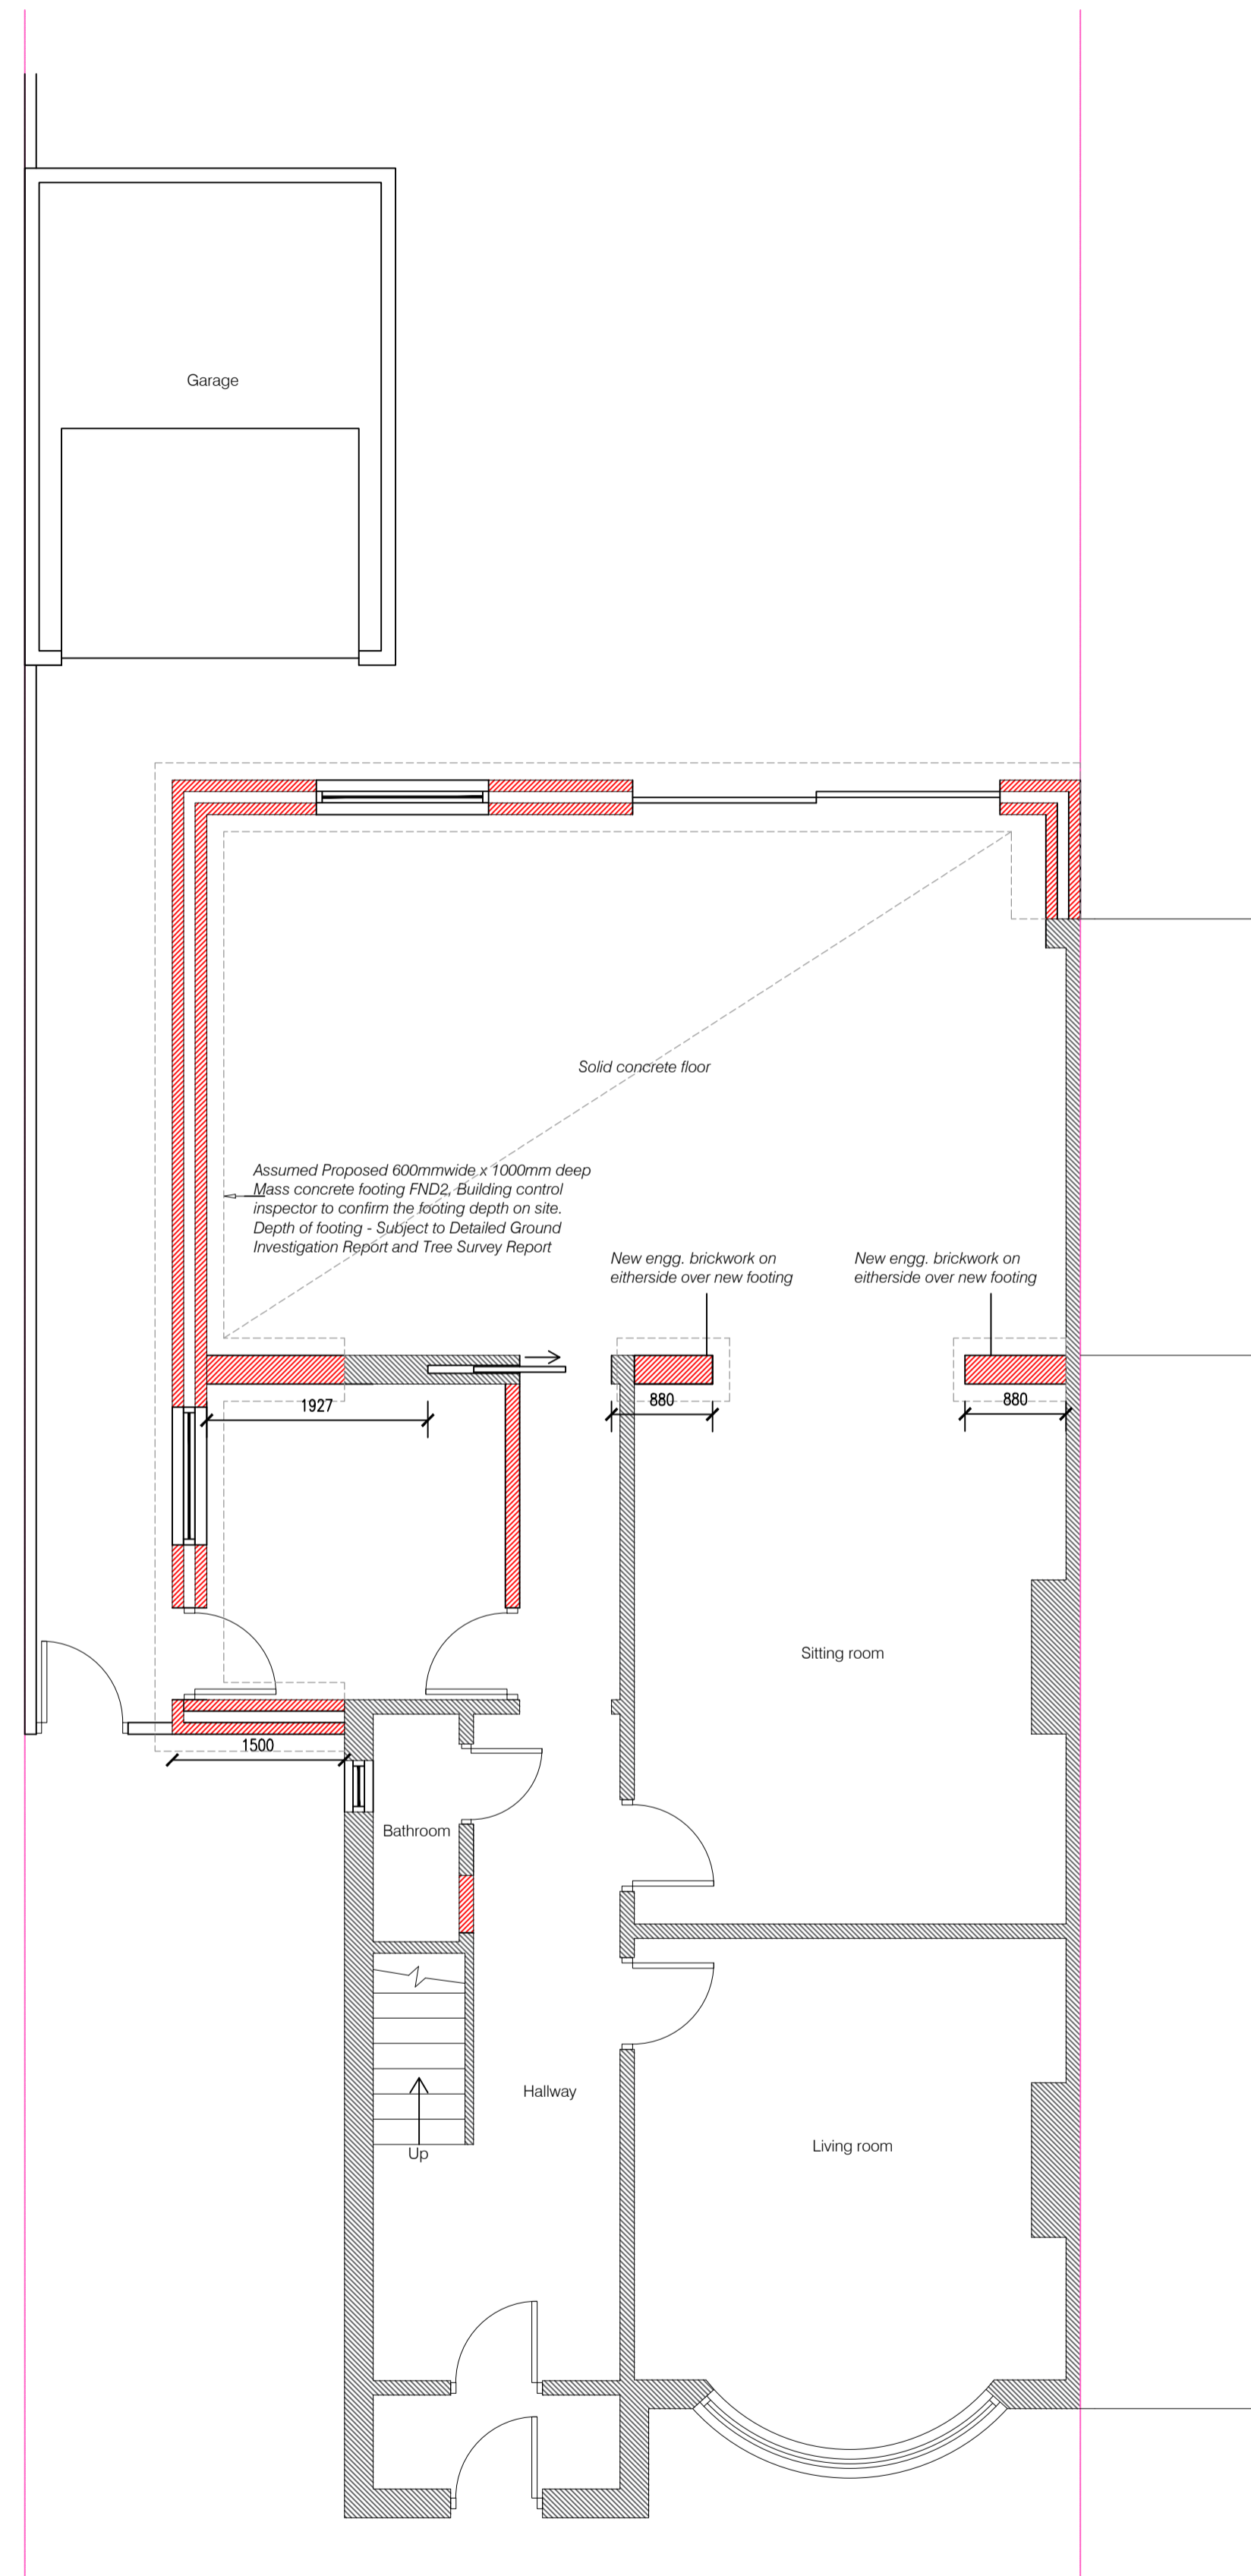

STRUCTURAL LAYOUT (FOUNDATION)

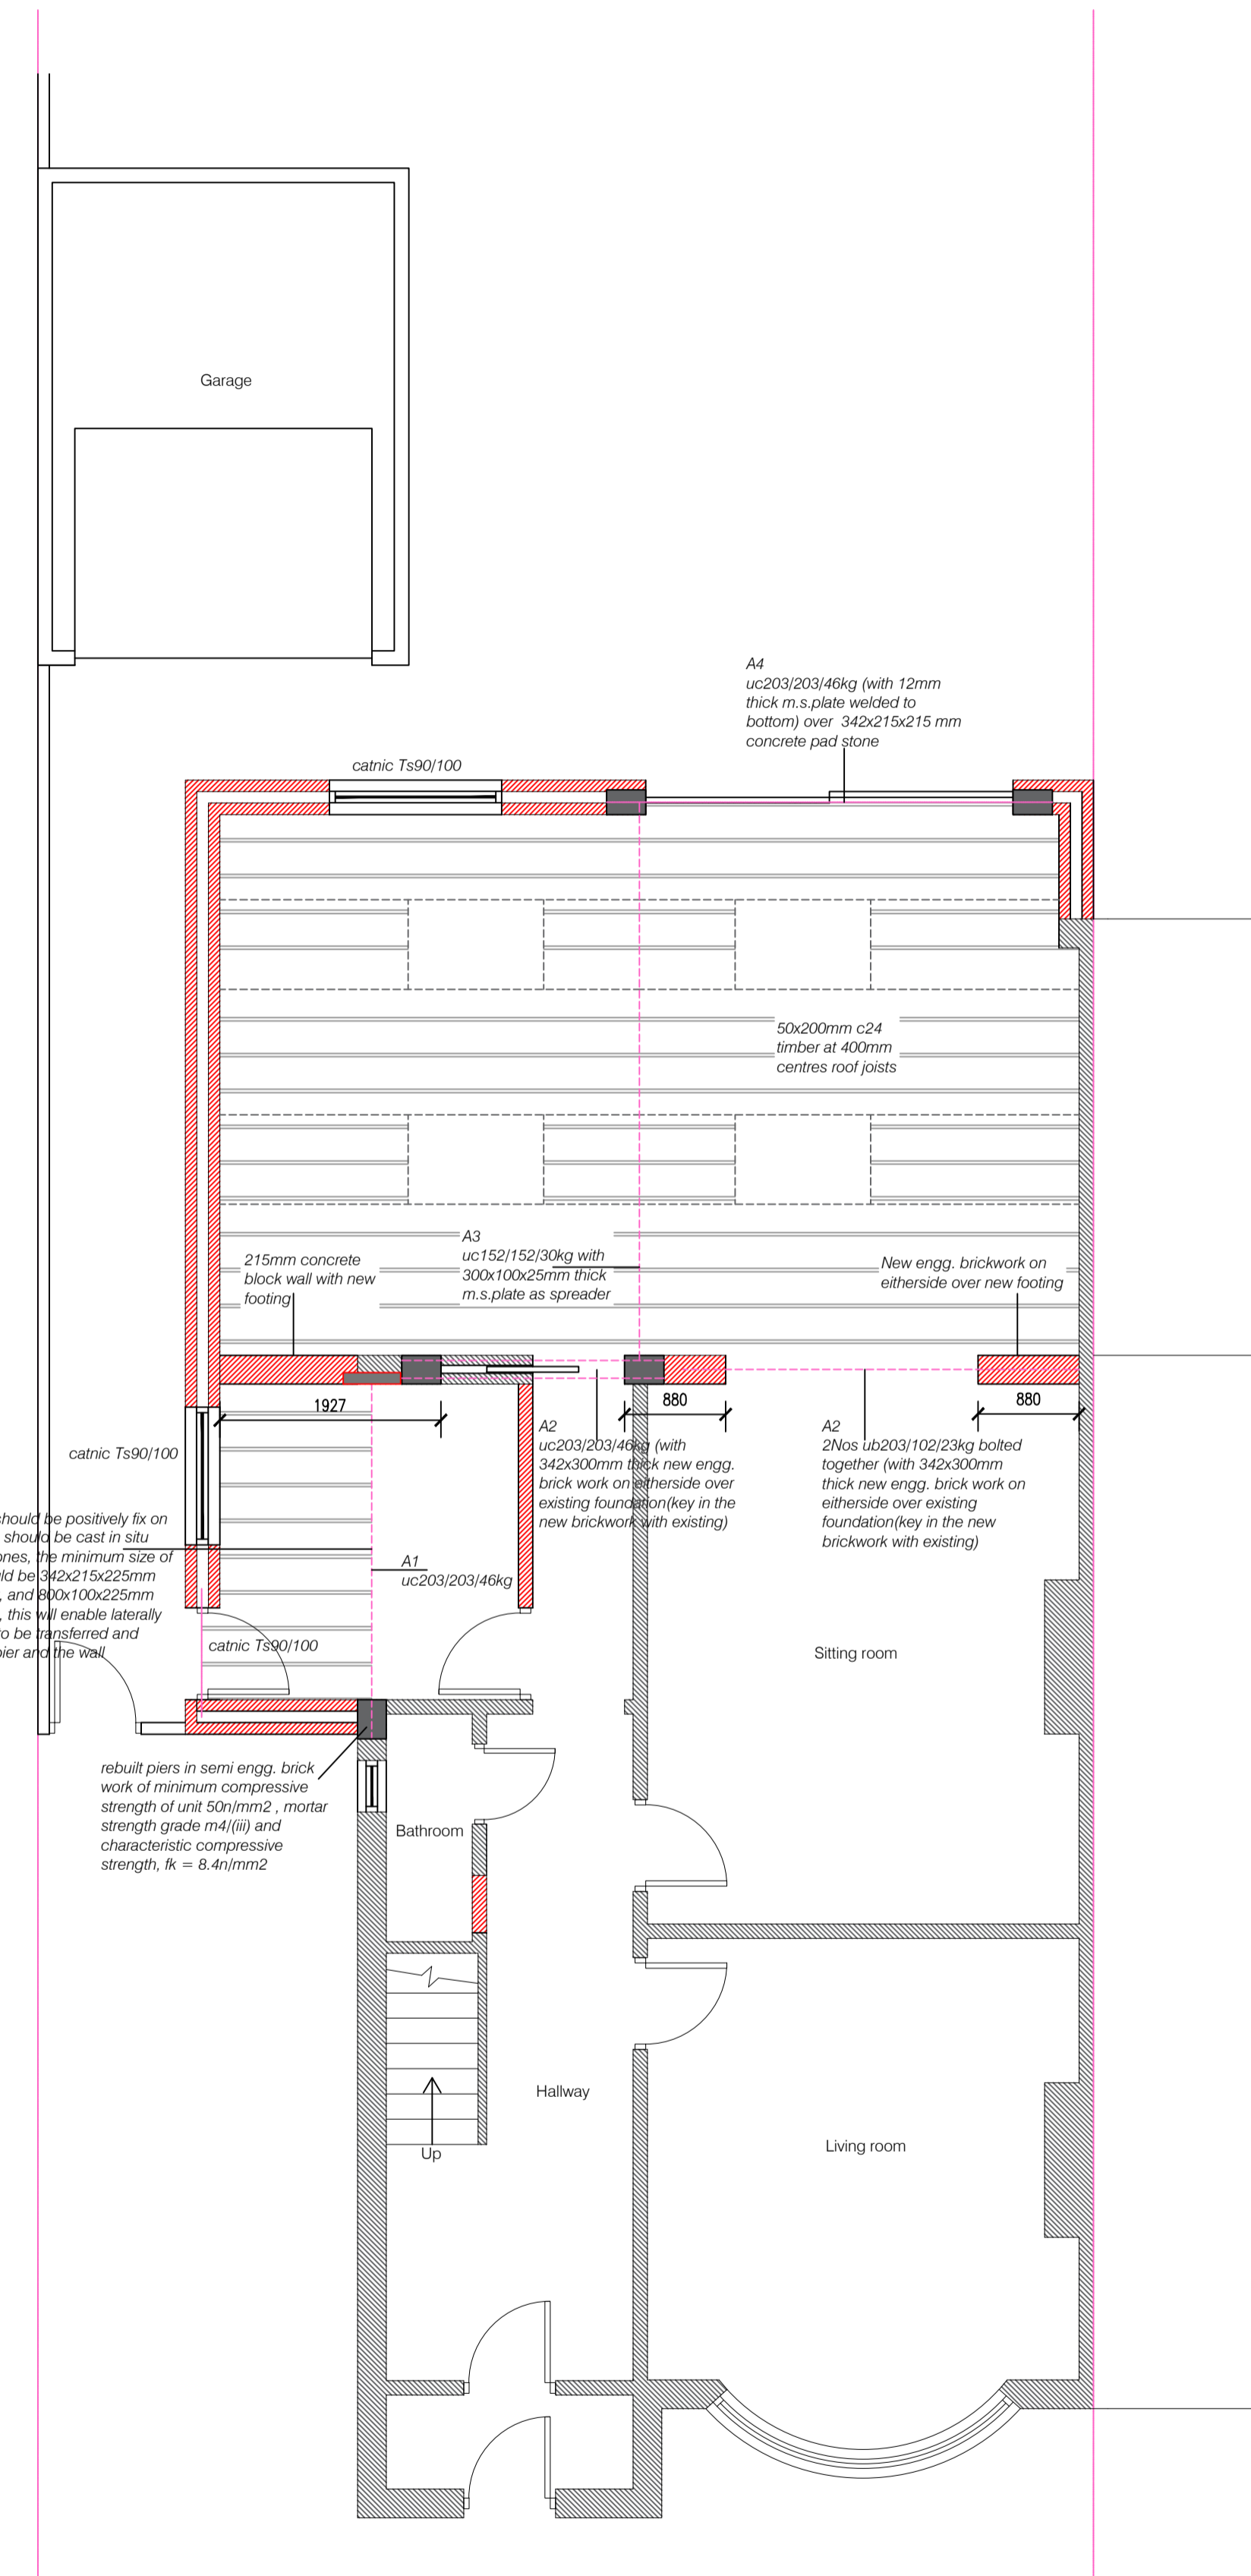

STRUCTURAL LAYOUT (FIRST FLOOR)

 

THIS DRAWING AND ALL THE INFORMATION SHOWN SHALL NOT BE COPIED WHOLE, OR IN PART, OR USED FOR ANY OTHER PURPOSE WITHOUT WRITTEN PERMISSION OF THE COMPANY.  
 ALL DIMENSIONS TO BE CHECKED ON SITE. DO NOT SCALE FROM THIS DRAWING.  
 ALL DRAWINGS TO BE READ IN CONJUNCTION WITH SPECIFICATION.


CLIENT:			
PROJECT:	HOME EXTENSION & LOFT CONVERSION		
TITLE:	STRUCTURAL PLANS		
DATE:	24/09/2025	SCALE:	1:50 @ A1
DRAWING NUMBER:	03a		




EXISTING FRONT ELEVATION





EXISTING REAR ELEVATION

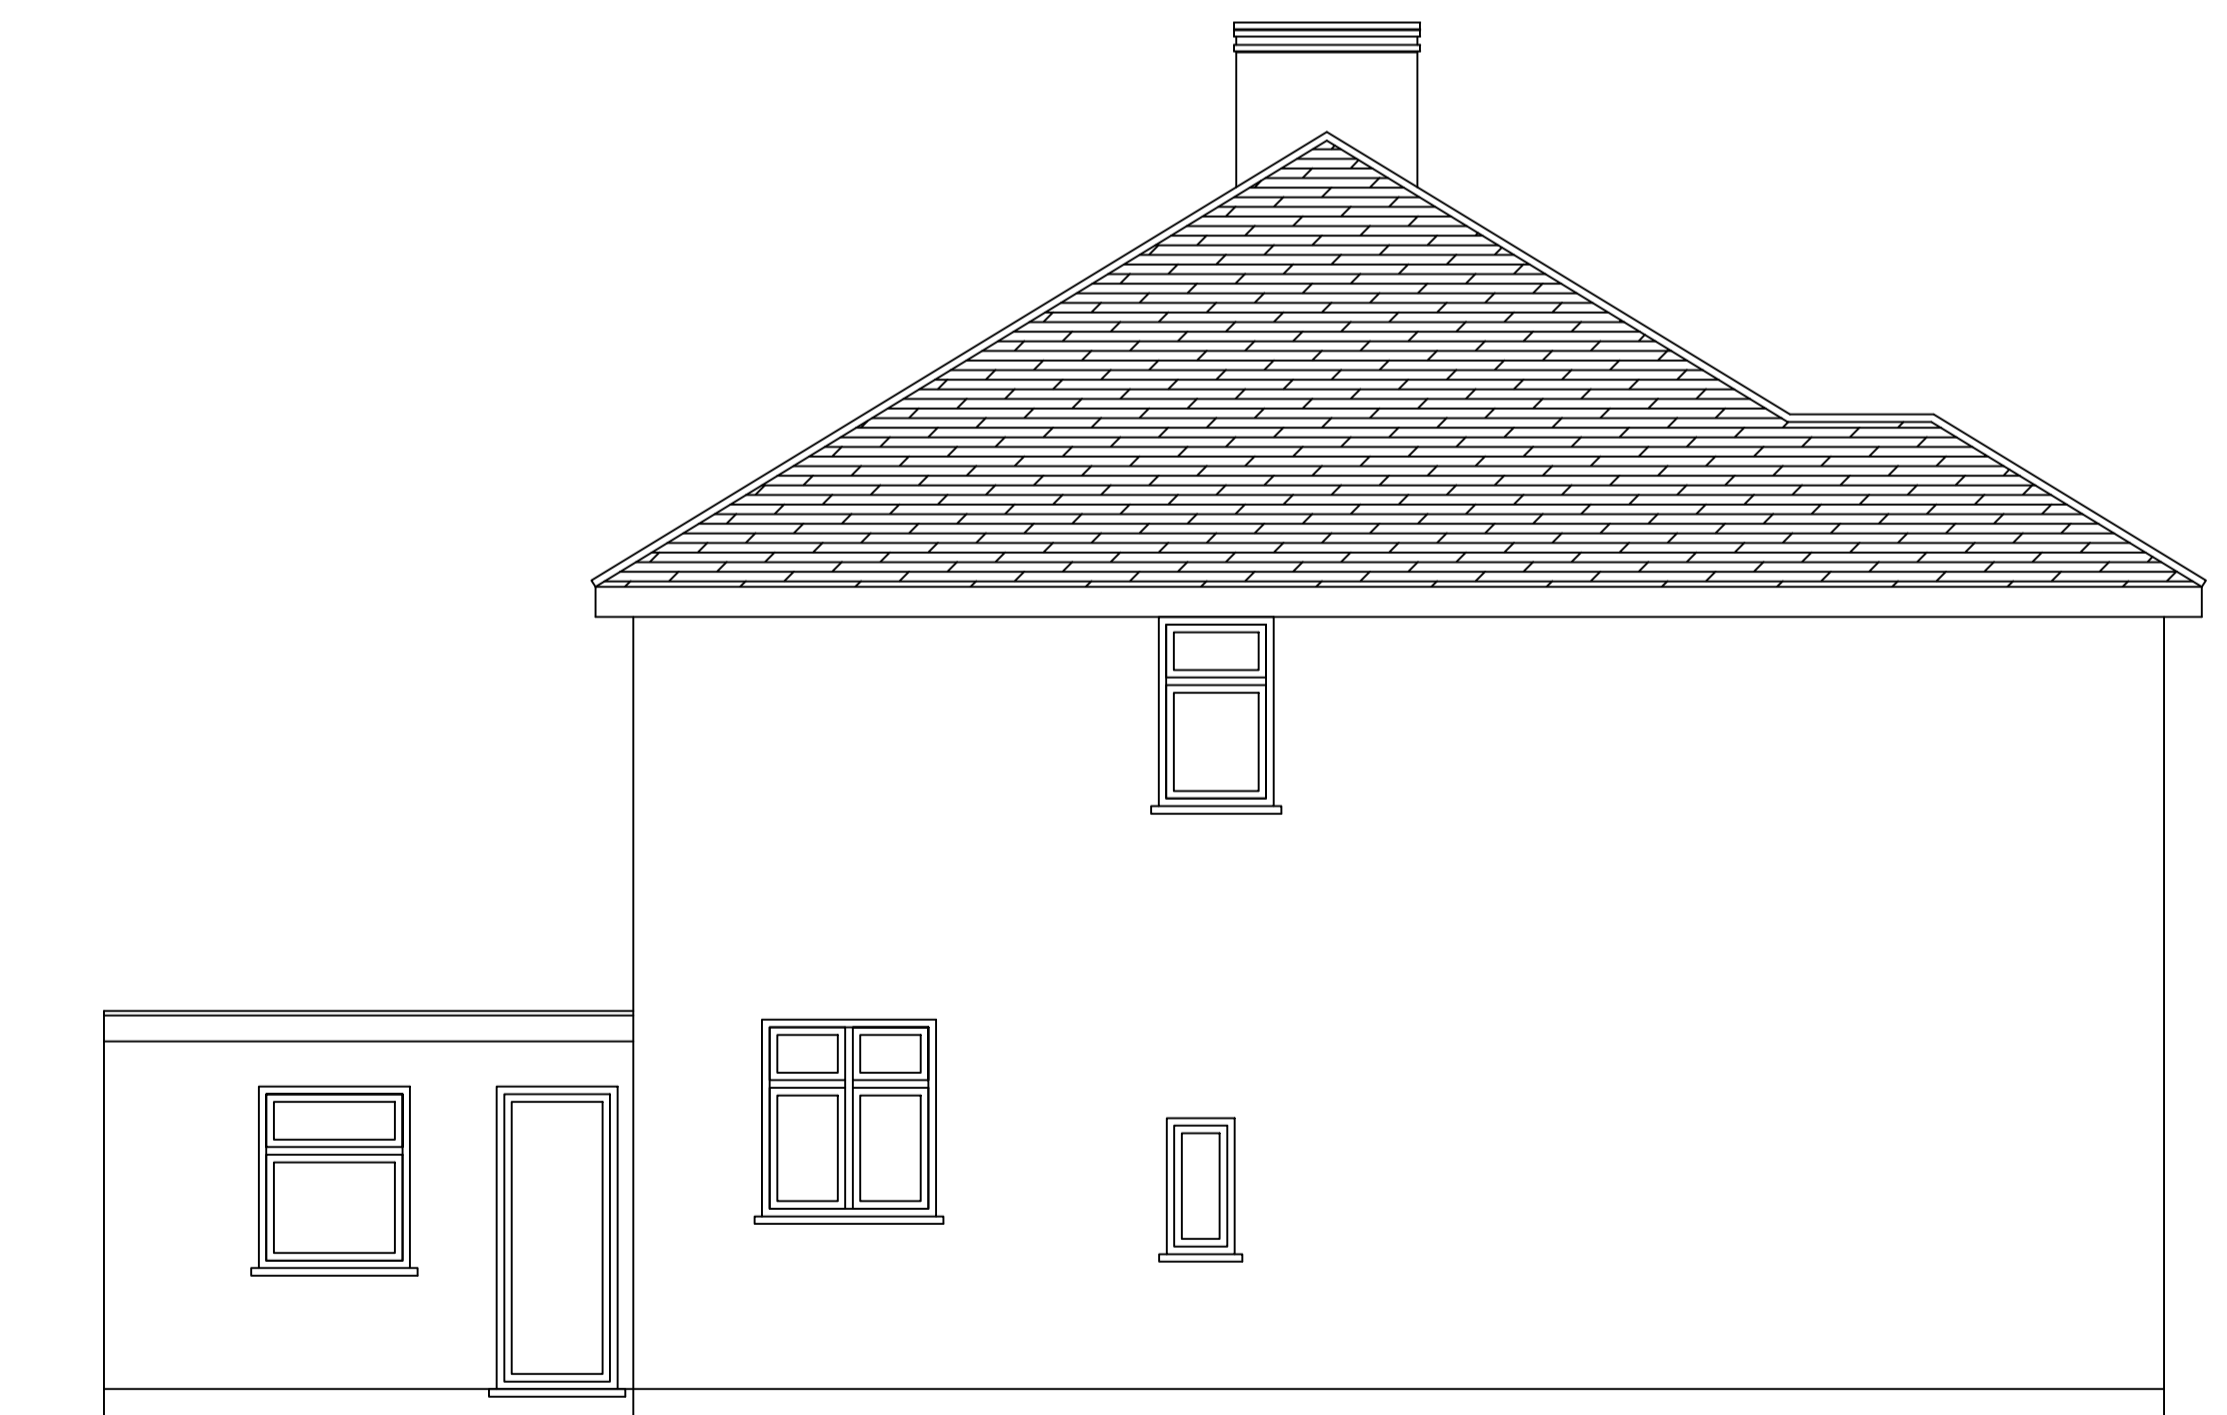

EXISTING SIDE ELEVATION A





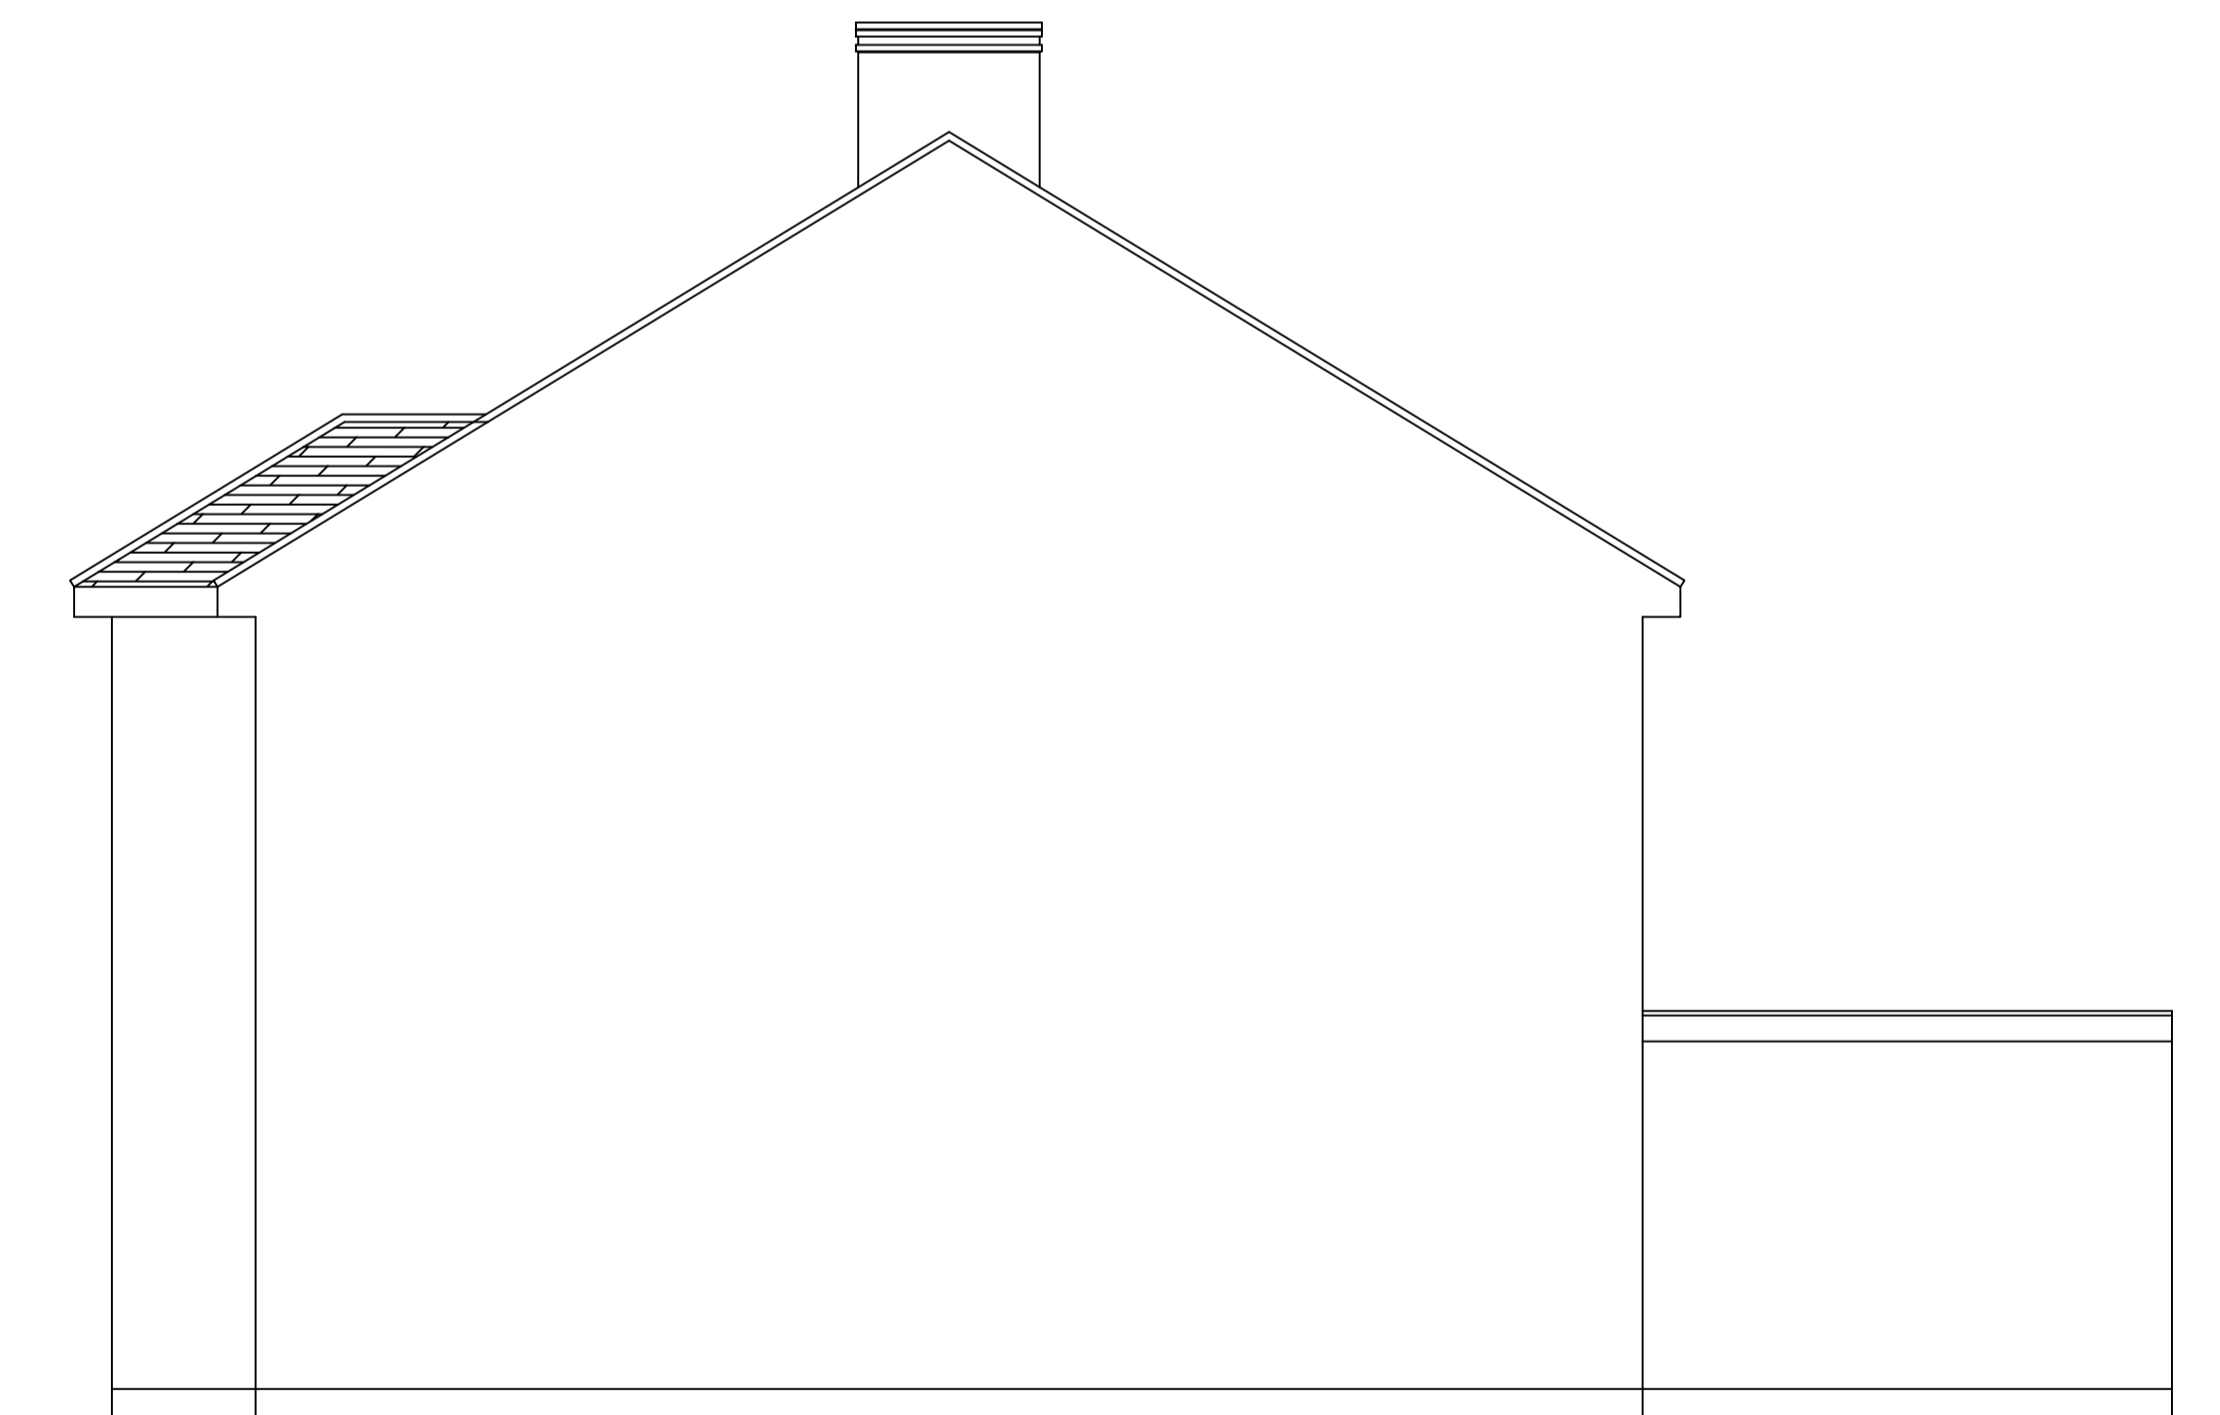


EXISTING SIDE ELEVATION B

  


THIS DRAWING AND ALL THE INFORMATION SHOWN SHALL NOT BE COPIED WHOLE, OR IN PART, OR USED FOR ANY OTHER PURPOSE WITHOUT WRITTEN PERMISSION OF THE COMPANY.  
 ALL DIMENSIONS TO BE CHECKED ON SITE. DO NOT SCALE FROM THIS DRAWING.  
 ALL DRAWINGS TO BE READ IN CONJUNCTION WITH SPECIFICATION.

CLIENT: \_\_\_\_\_  
 PROJECT: HOME EXTENSION & LOFT CONVERSION  
 TITLE: EXISTING ELEVATIONS  
 DATE: 24/09/2025 SCALE: 1:50 @ A1 DRAWING NUMBER: 04

 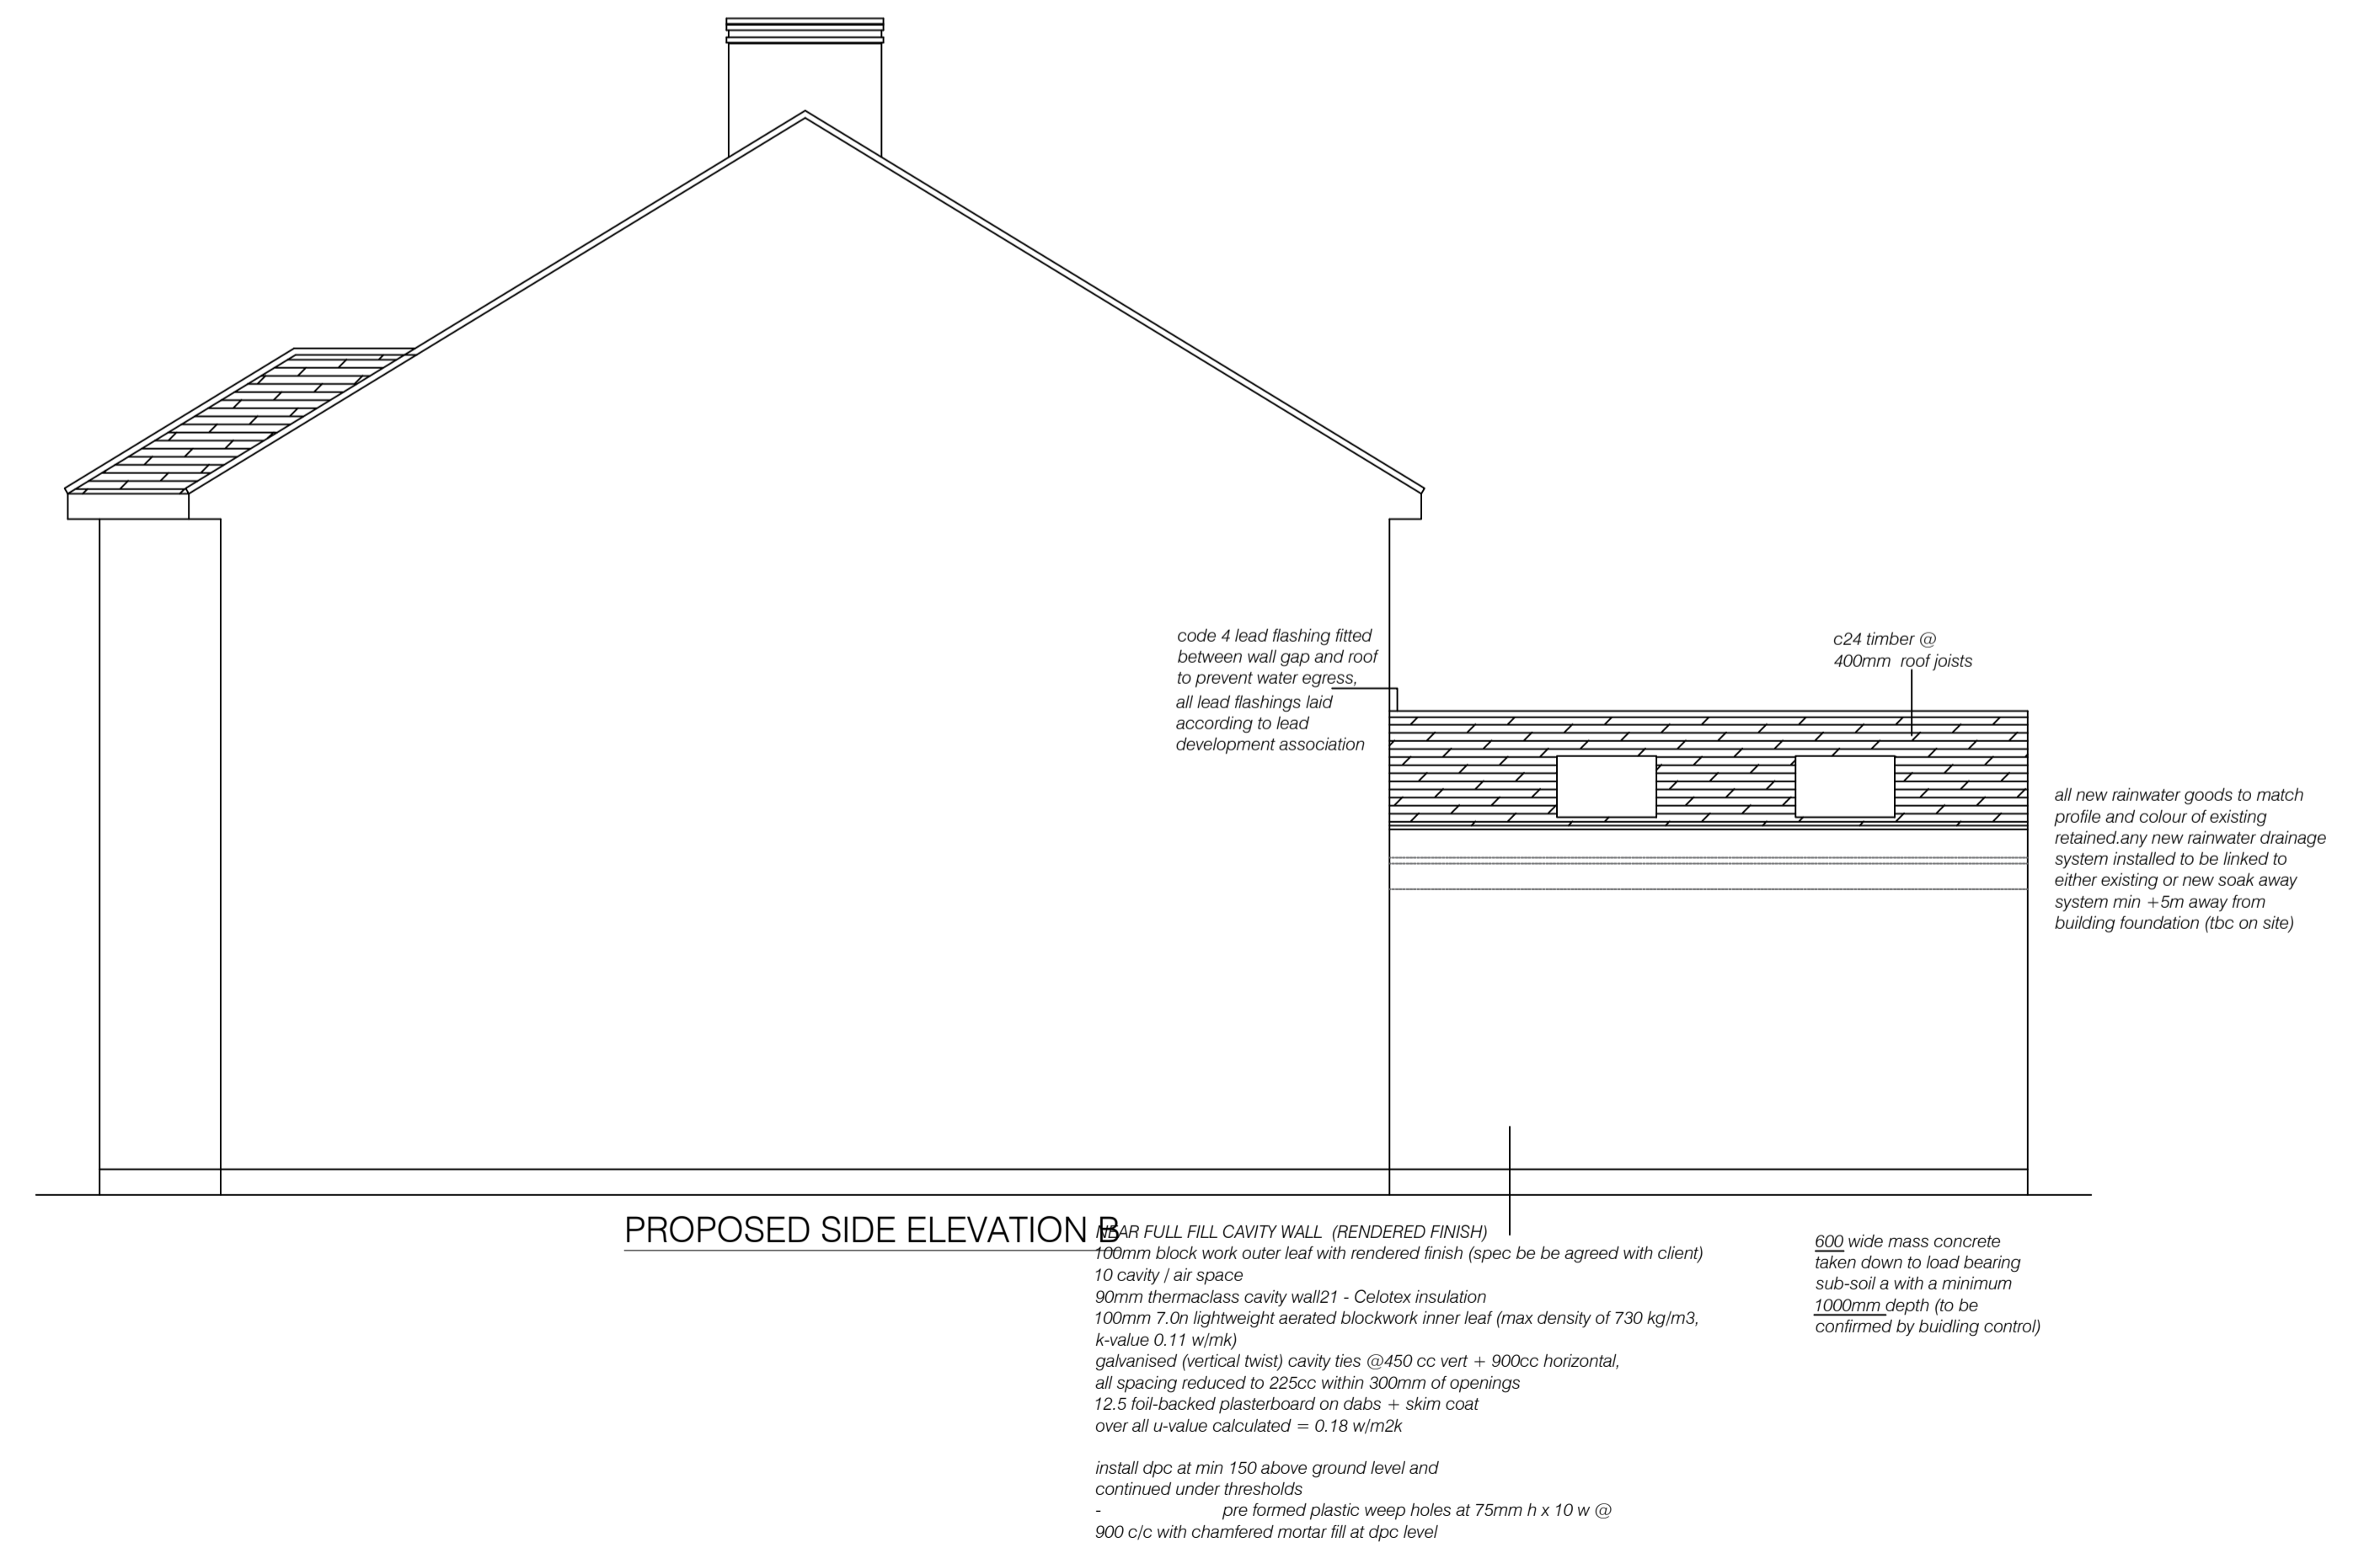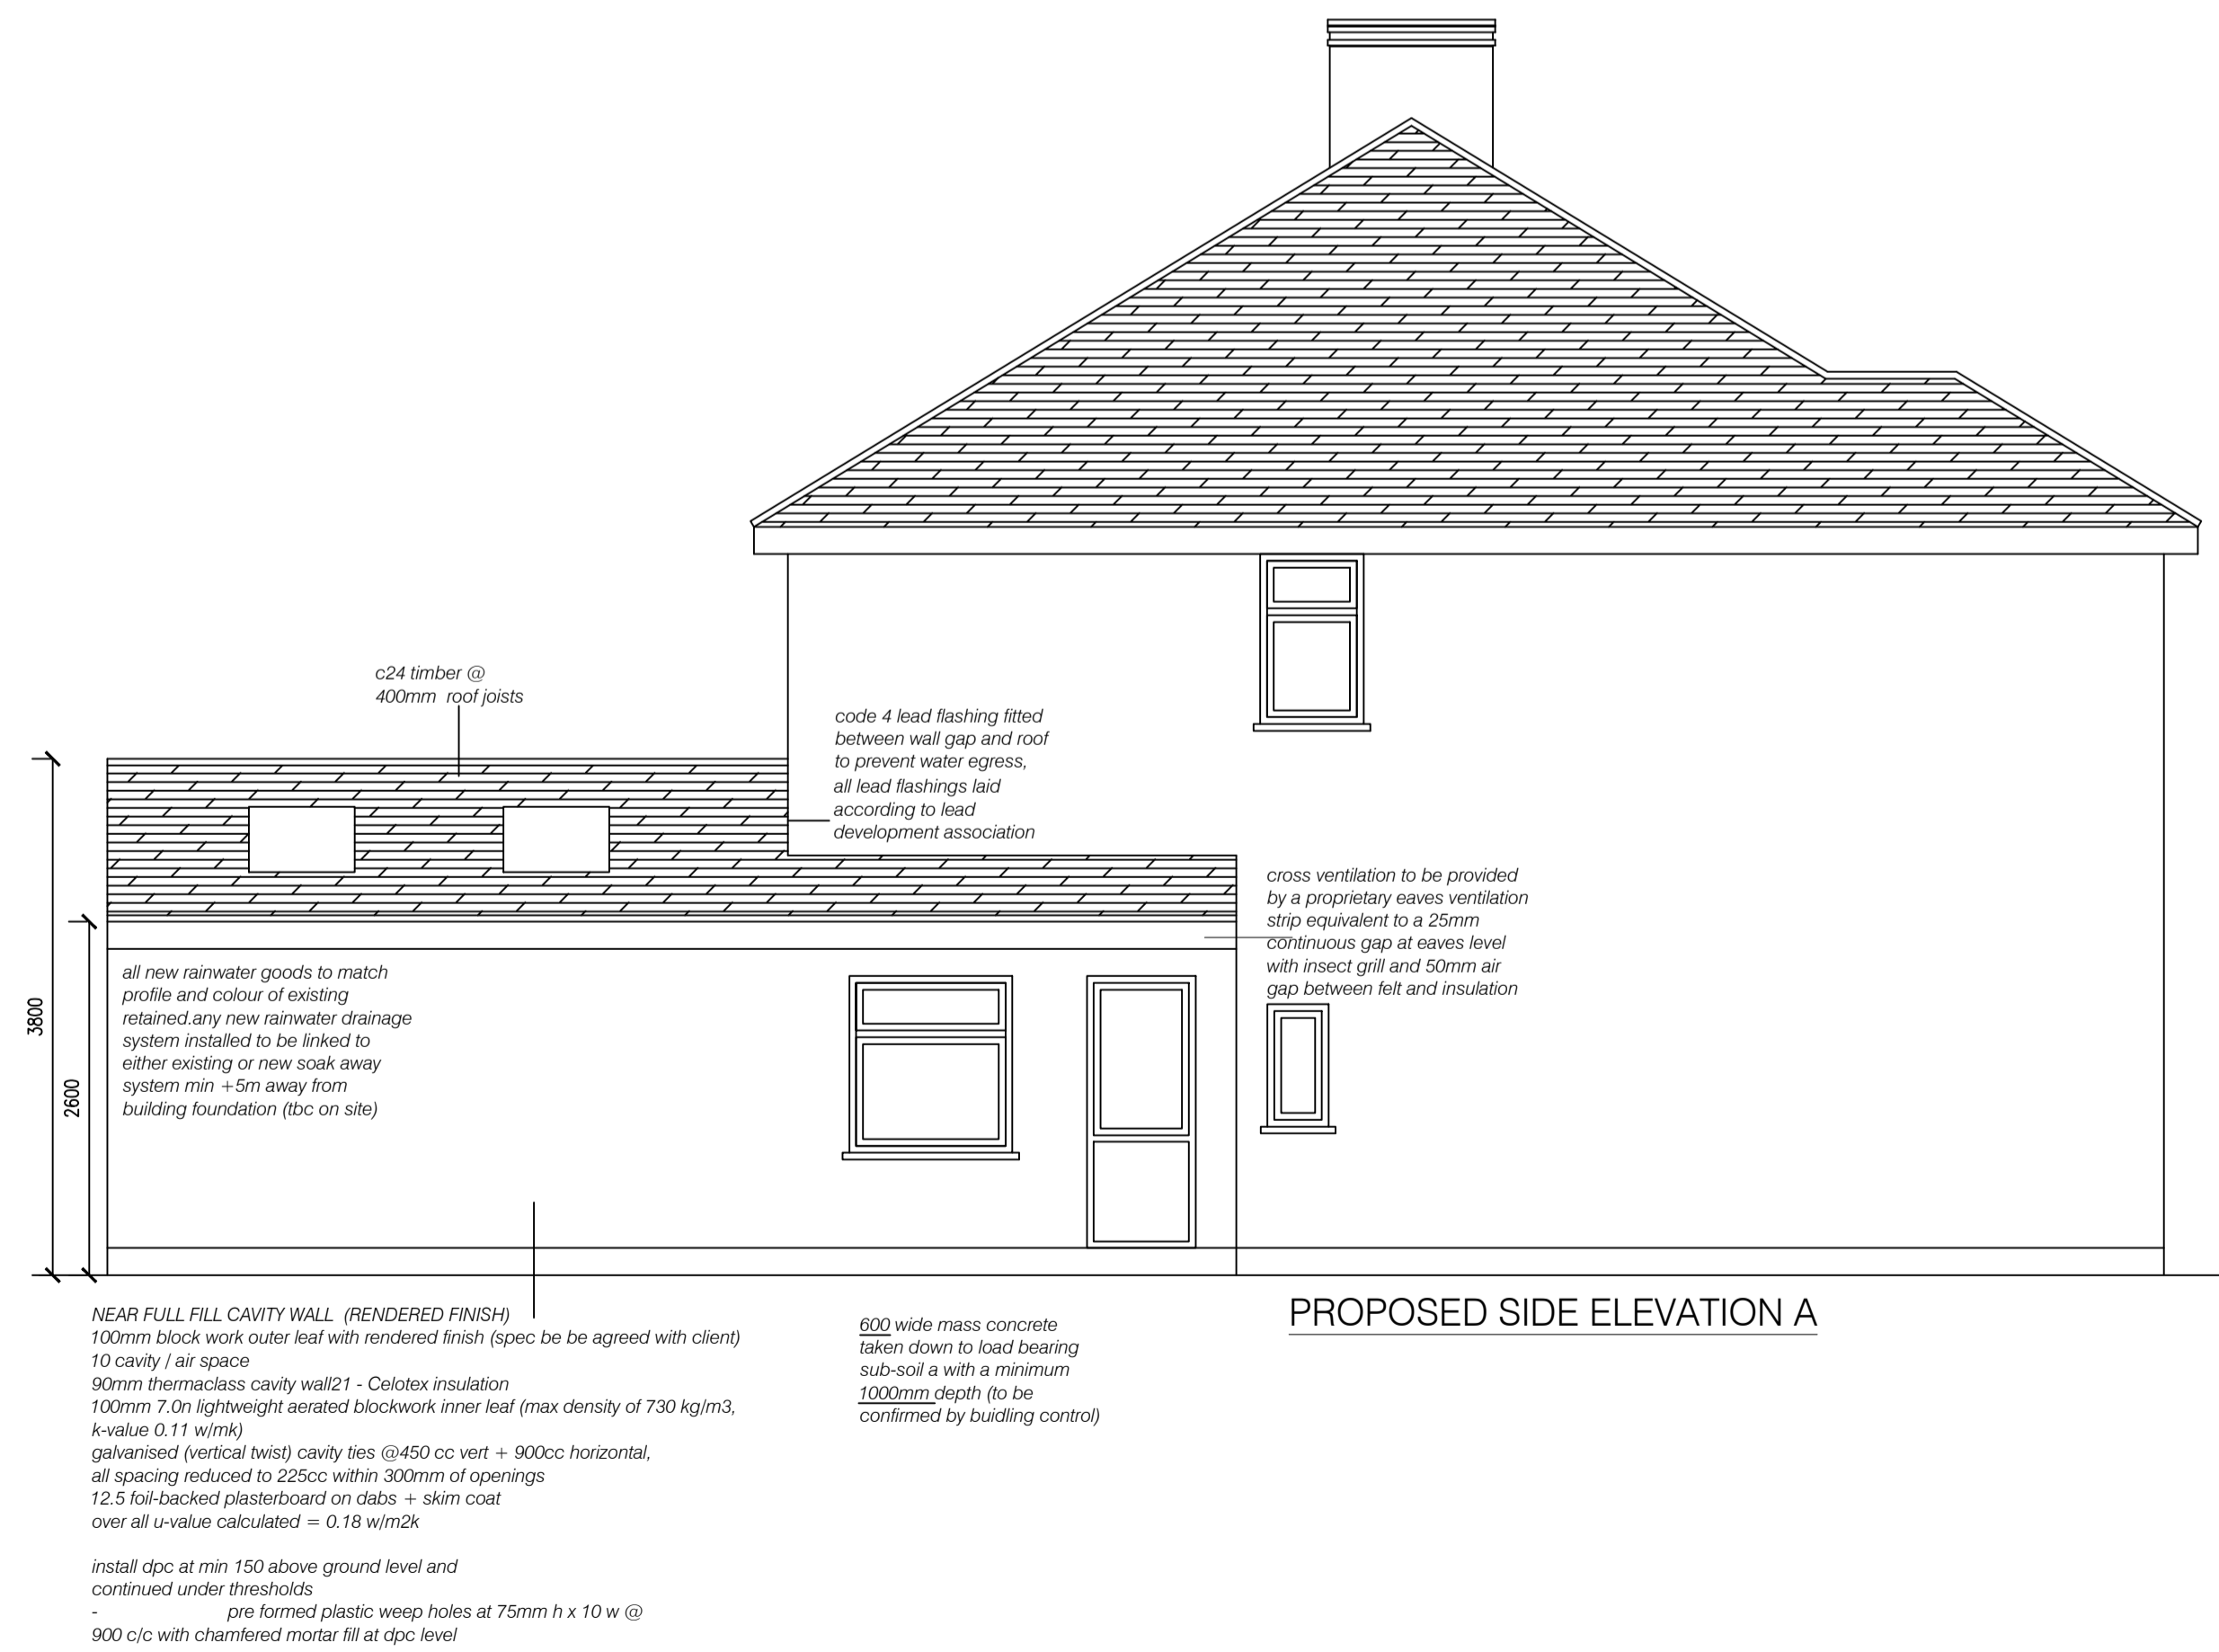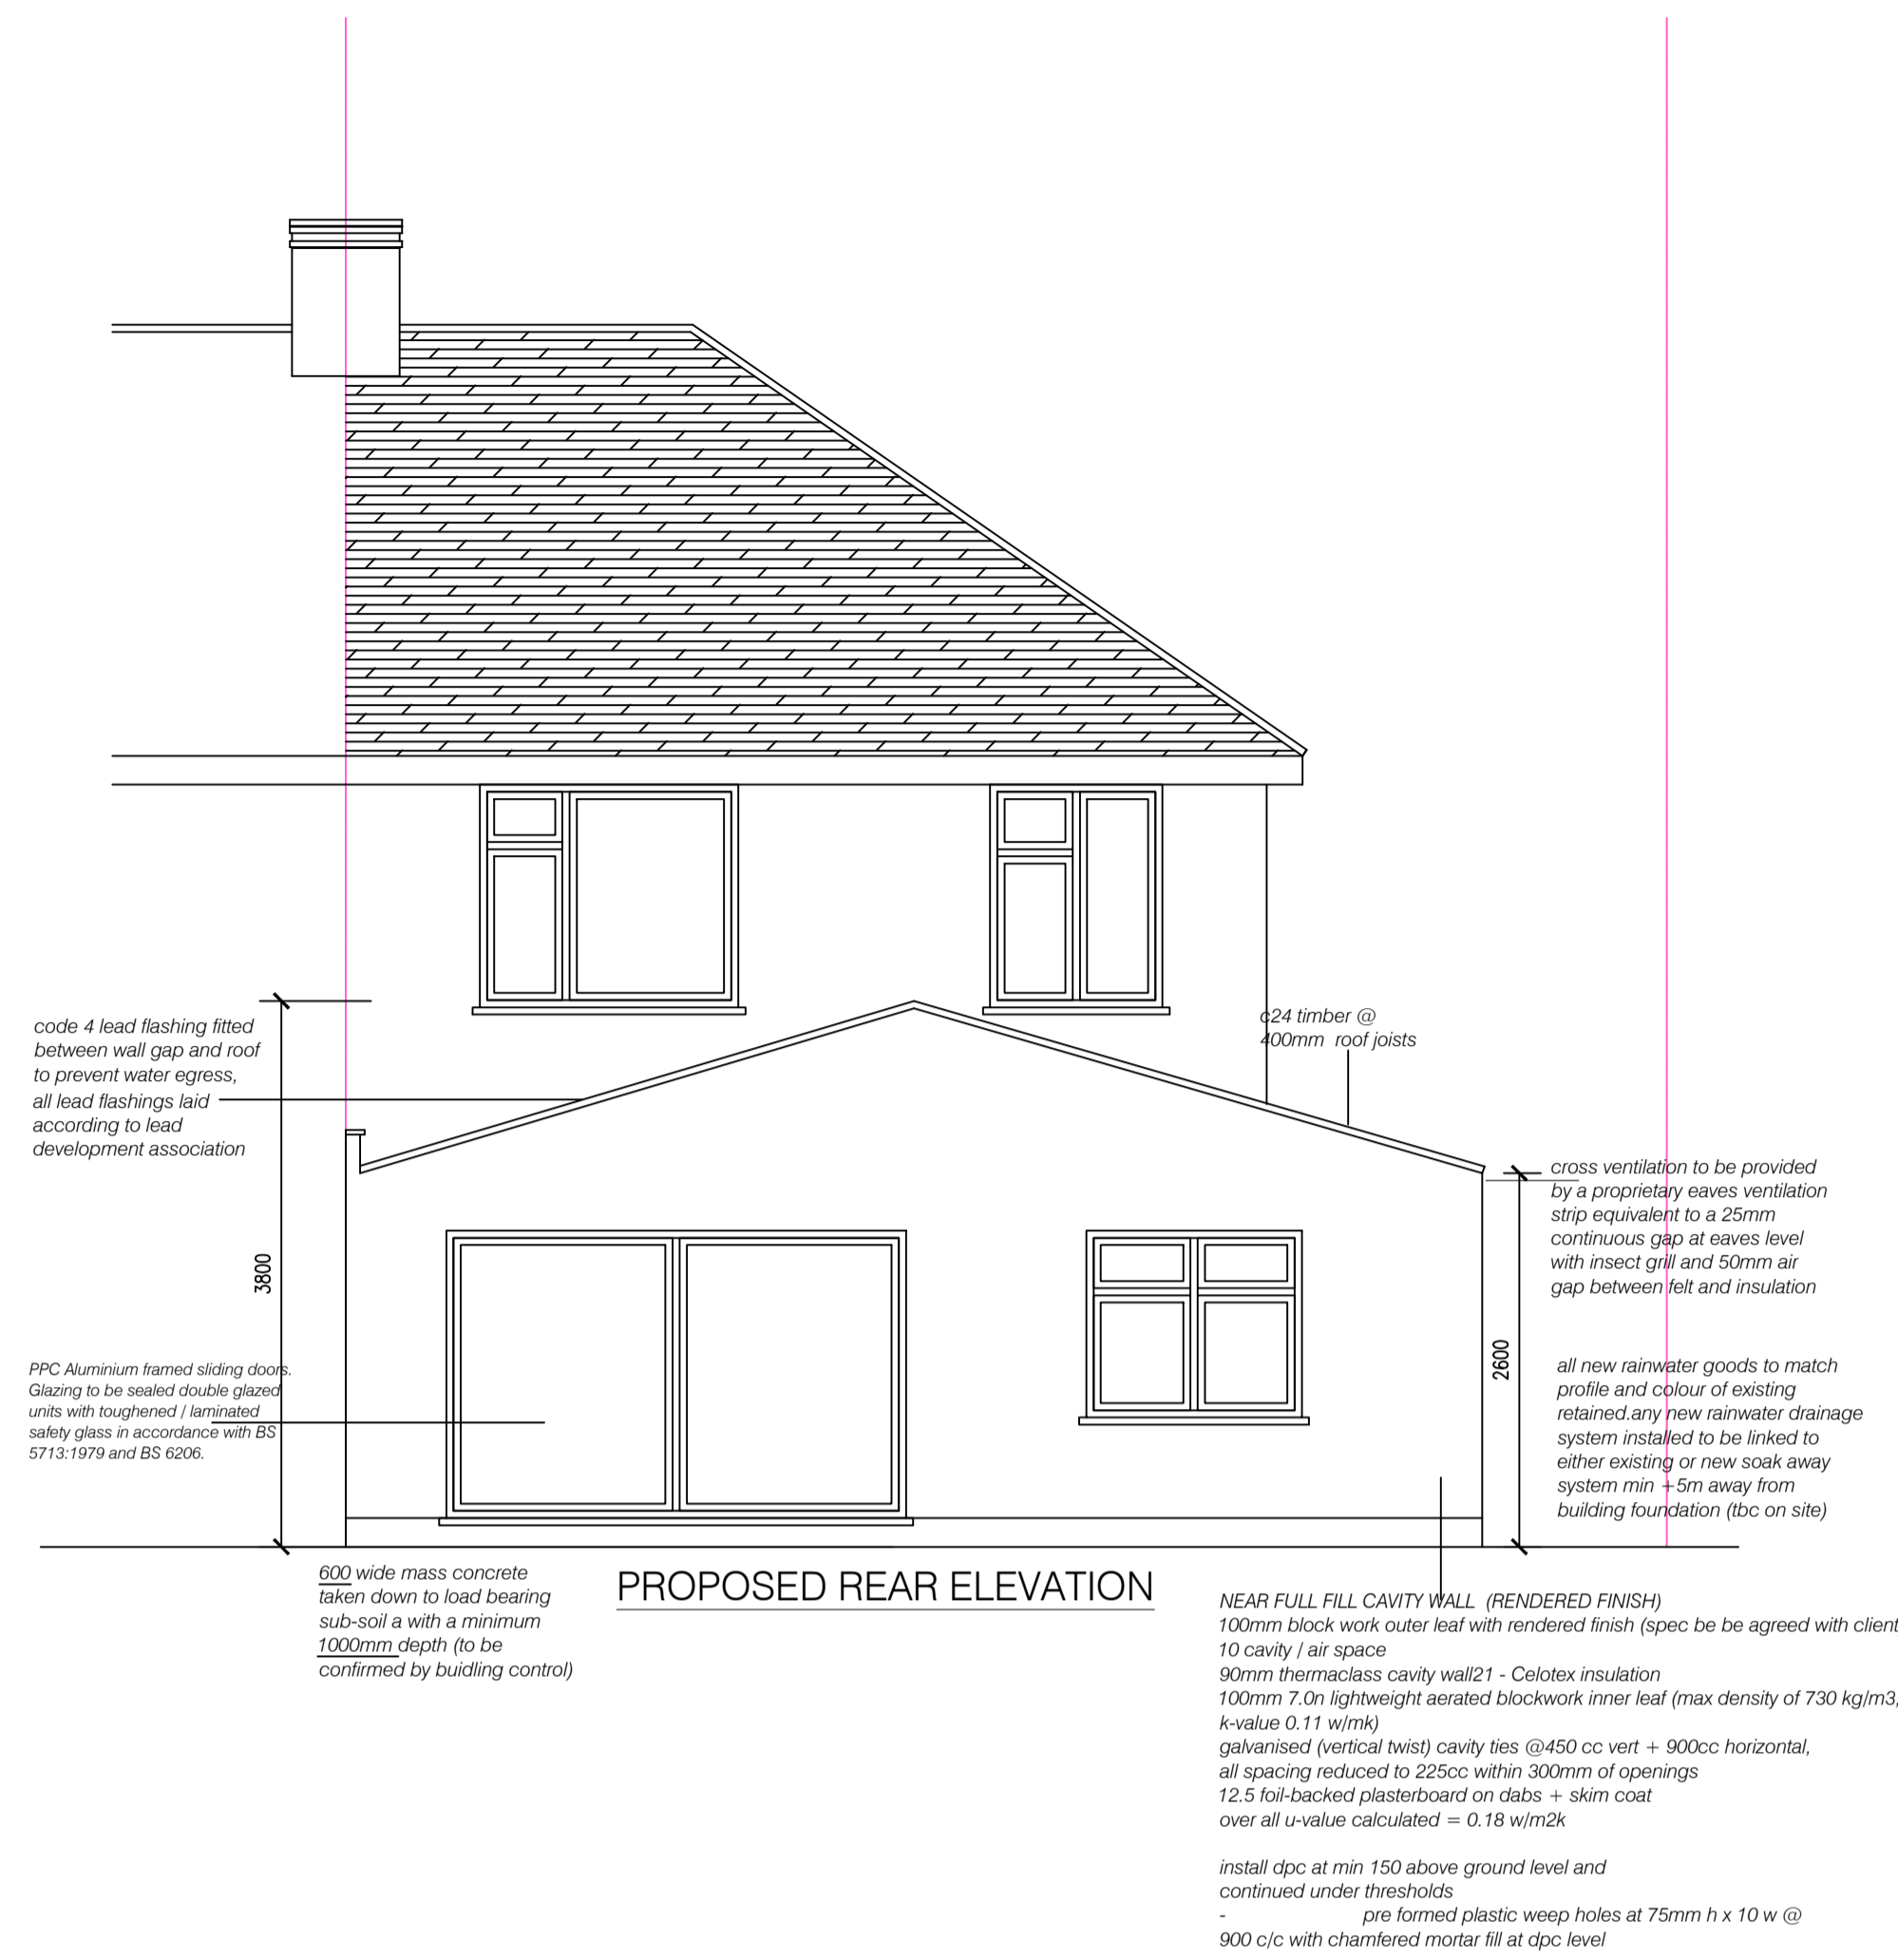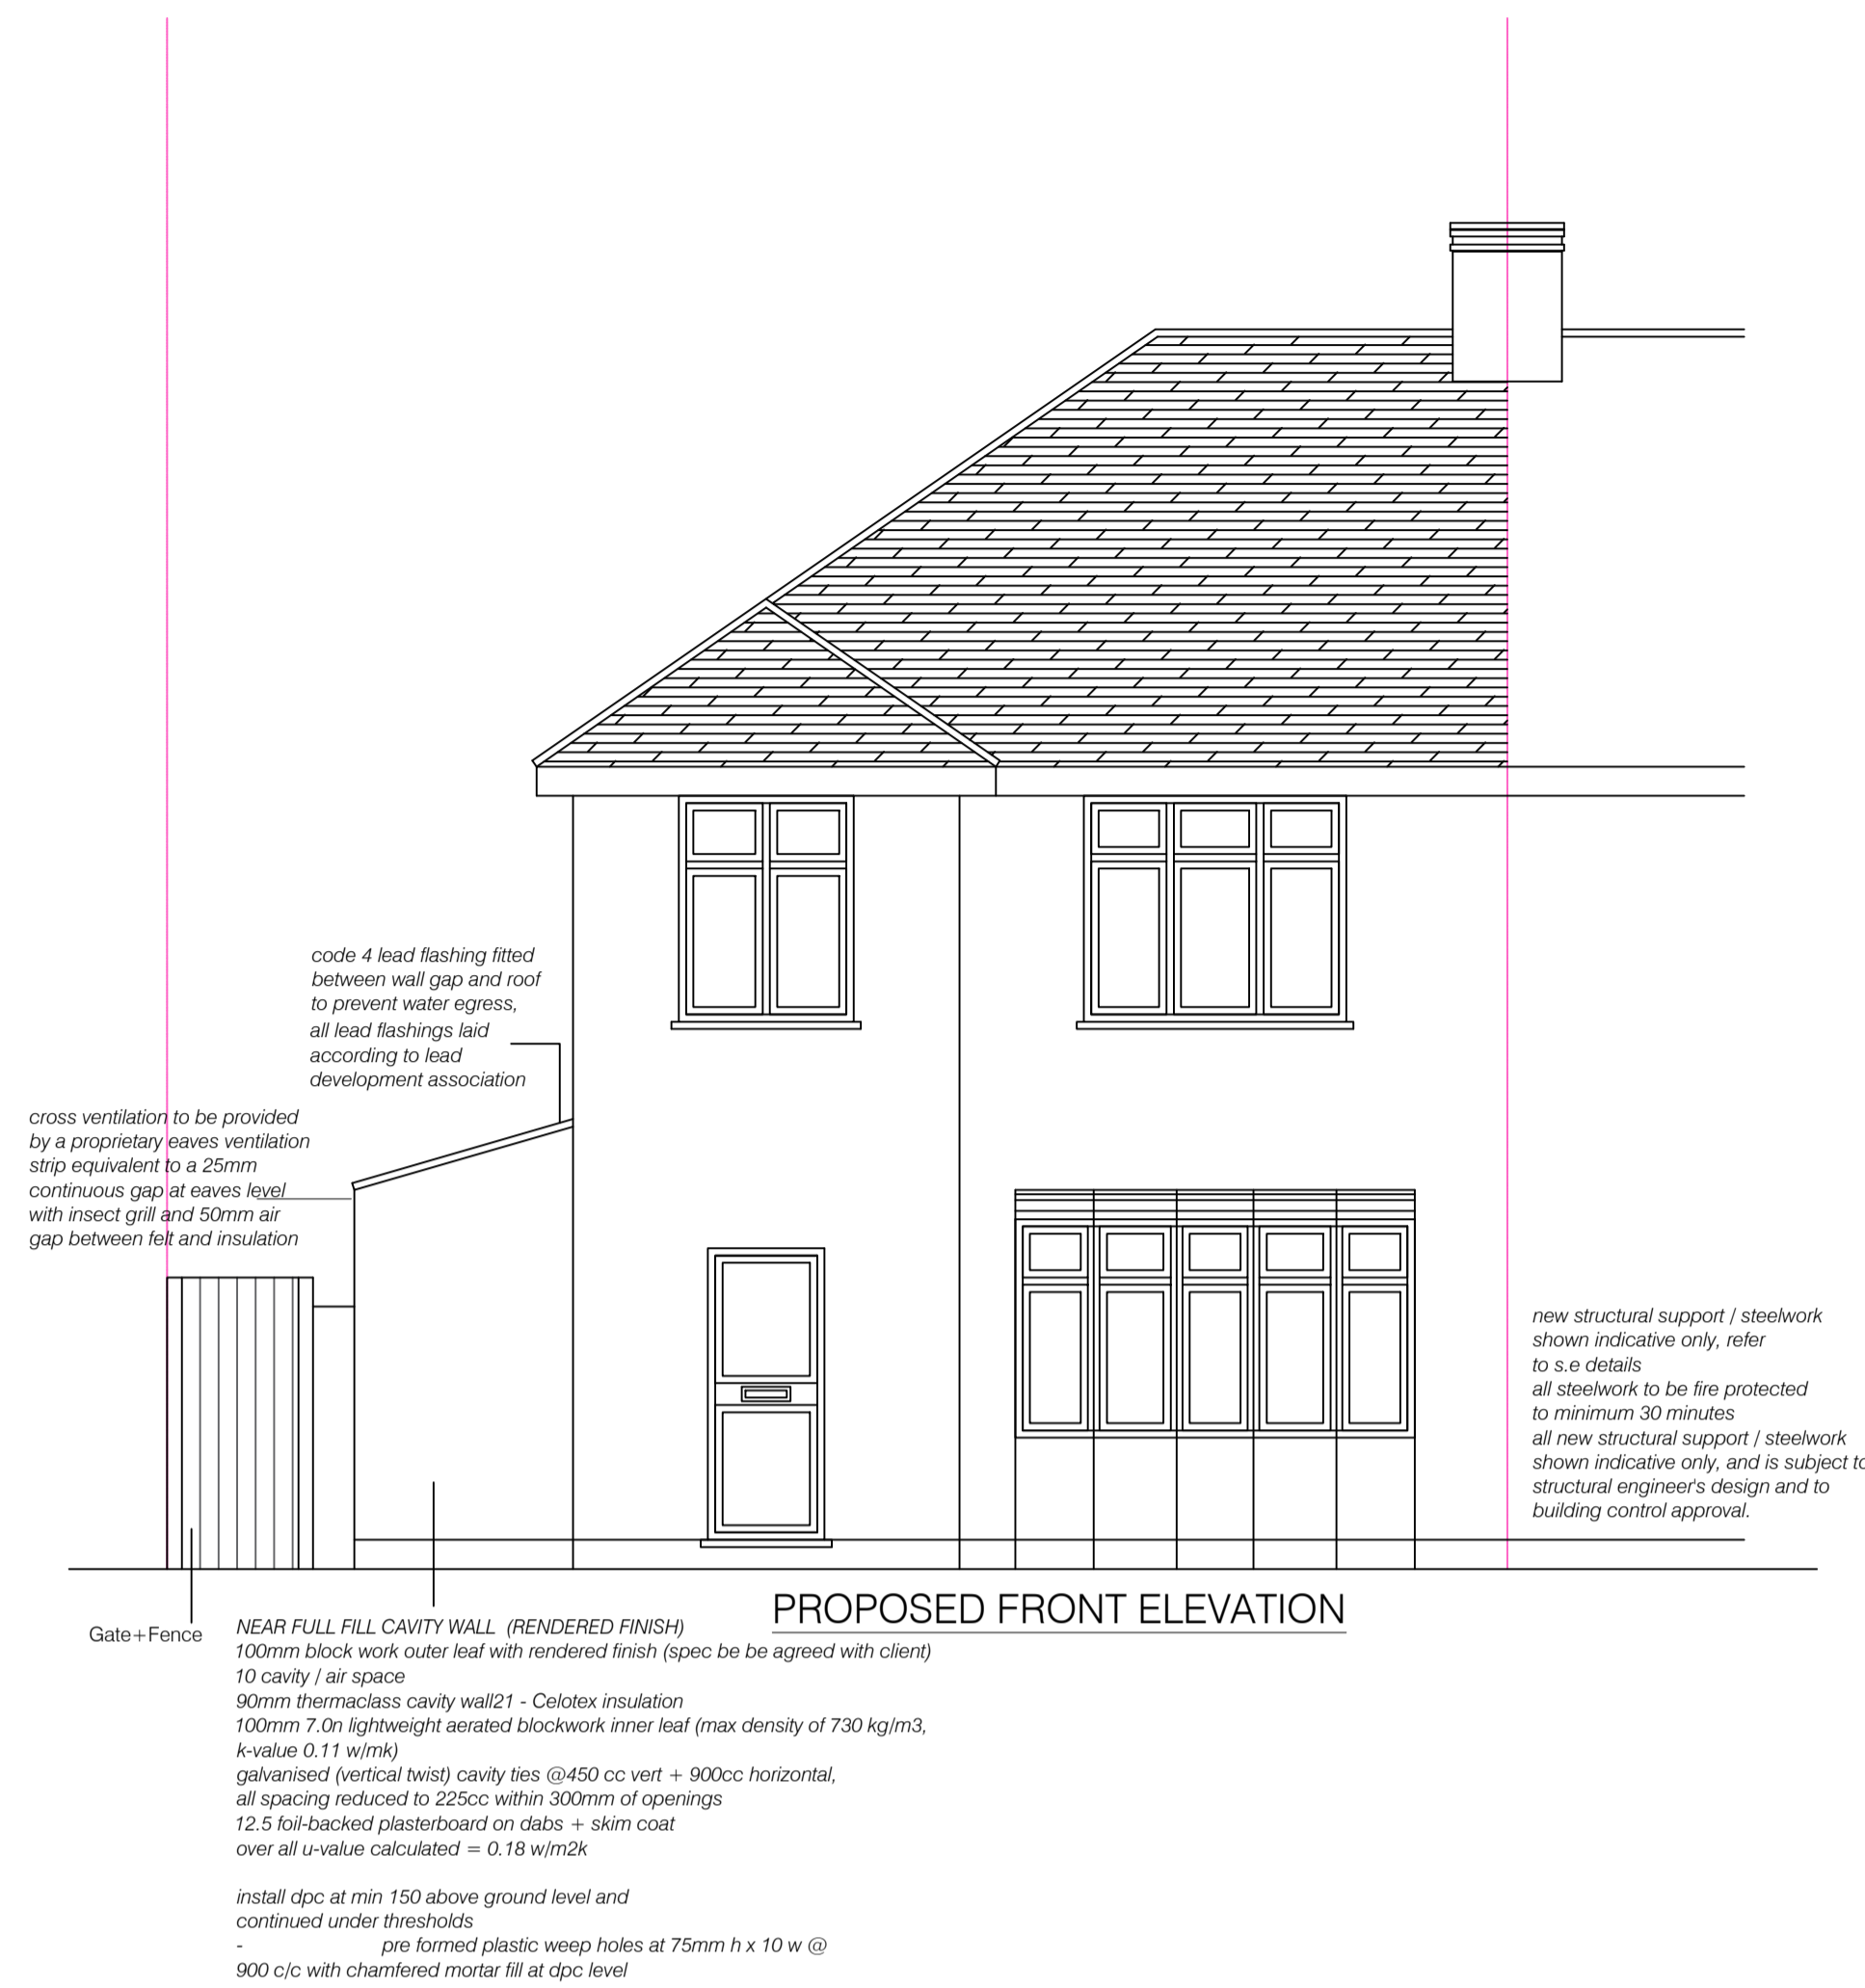


THIS DRAWING AND ALL THE INFORMATION SHOWN SHALL NOT BE COPIED WHOLE, OR IN PART, OR USED FOR ANY OTHER PURPOSE WITHOUT WRITTEN PERMISSION OF THE COMPANY.  
 ALL DIMENSIONS TO BE CHECKED ON SITE. DO NOT SCALE FROM THIS DRAWING.  
 ALL DRAWINGS TO BE READ IN CONJUNCTION WITH SPECIFICATION.



CLIENT:	
PROJECT: HOME EXTENSION & LOFT CONVERSION	
TITLE: PROPOSED ELEVATIONS	
DATE: 24/09/2025	SCALE: 1:50 @ A1
DRAWING NUMBER:	05

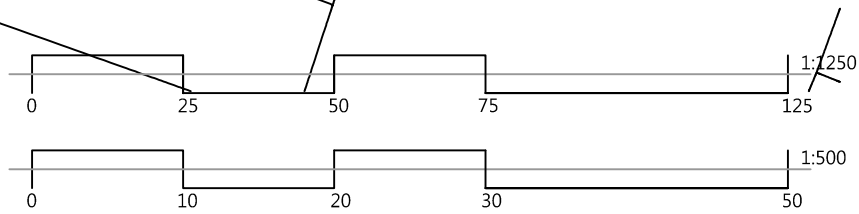


CLIENT:			
PROJECT: HOME EXTENSION & LOFT CONVERSION			
TITLE: BLOCK & LOCATION PLANS			
DATE: 24/09/2025	SCALE: 1:500,1250 @ A3	DRAWING NUMBER:	06

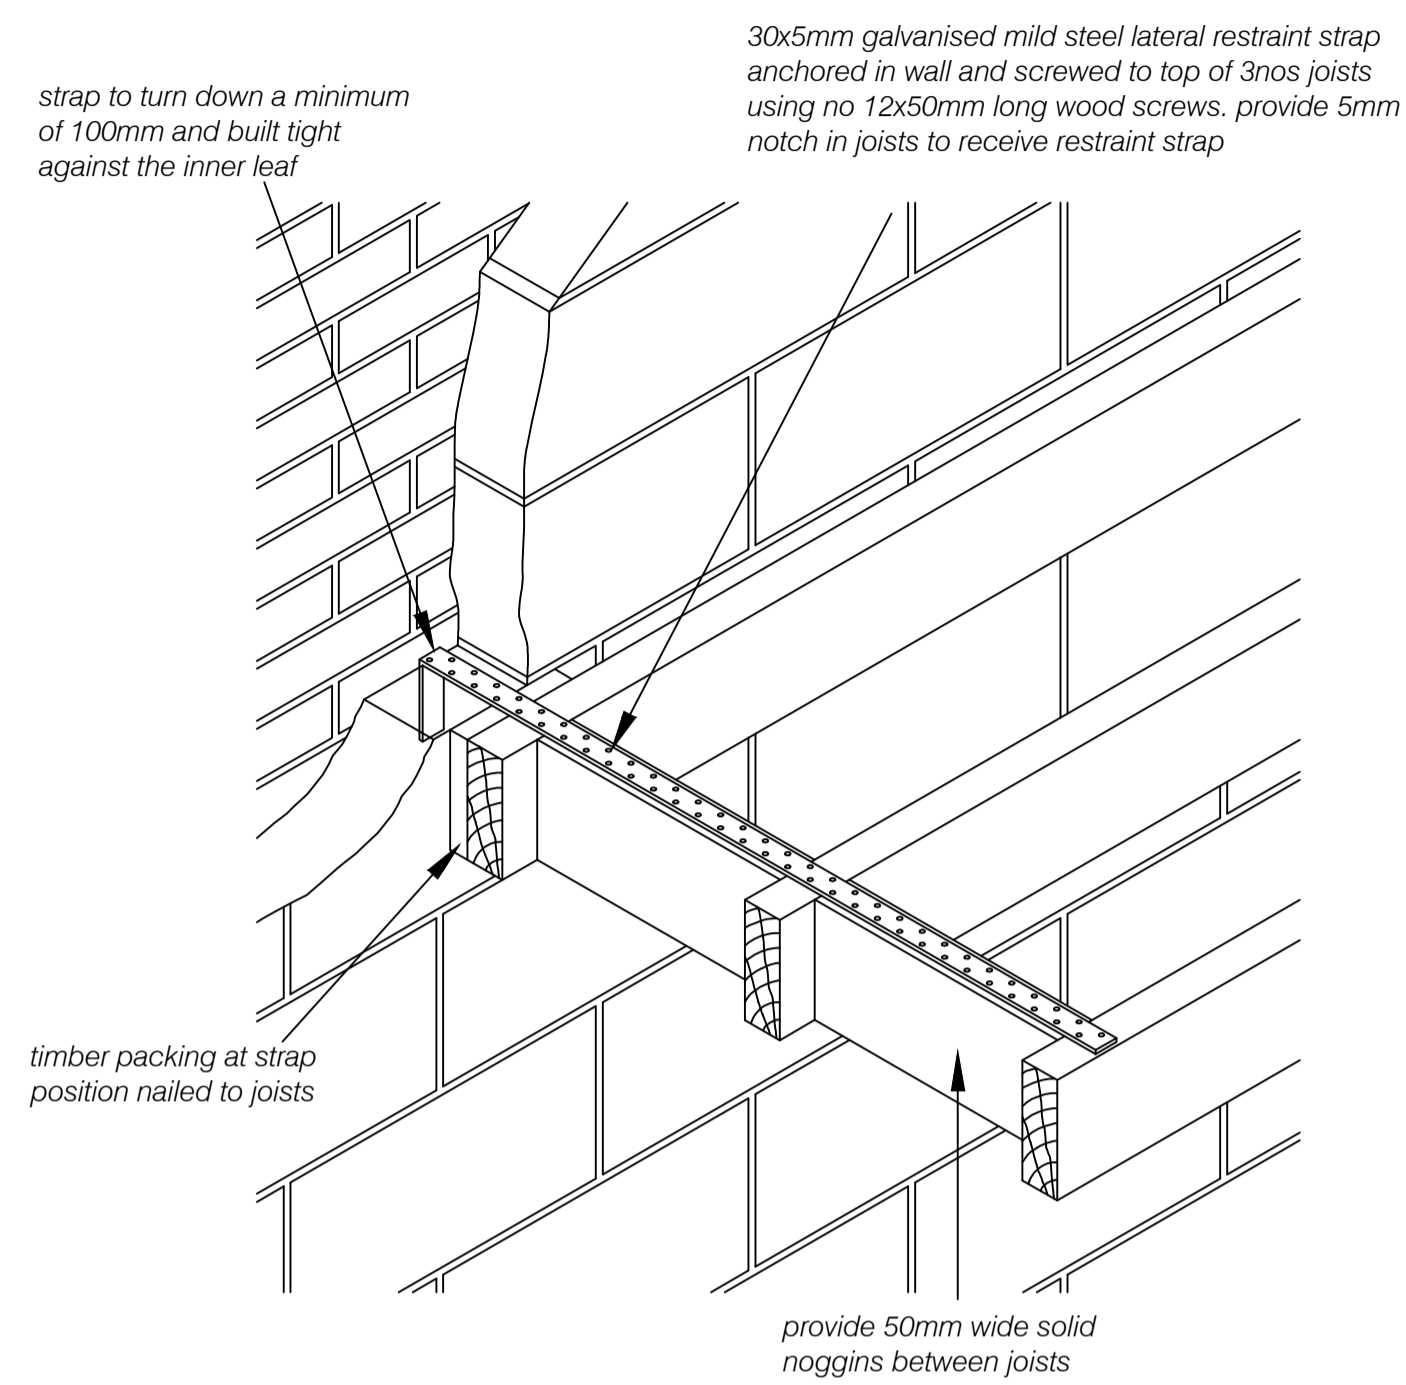



LATERAL RESTRAINT TO NEW CAVITY WALL PARALLEL TO JOISTS

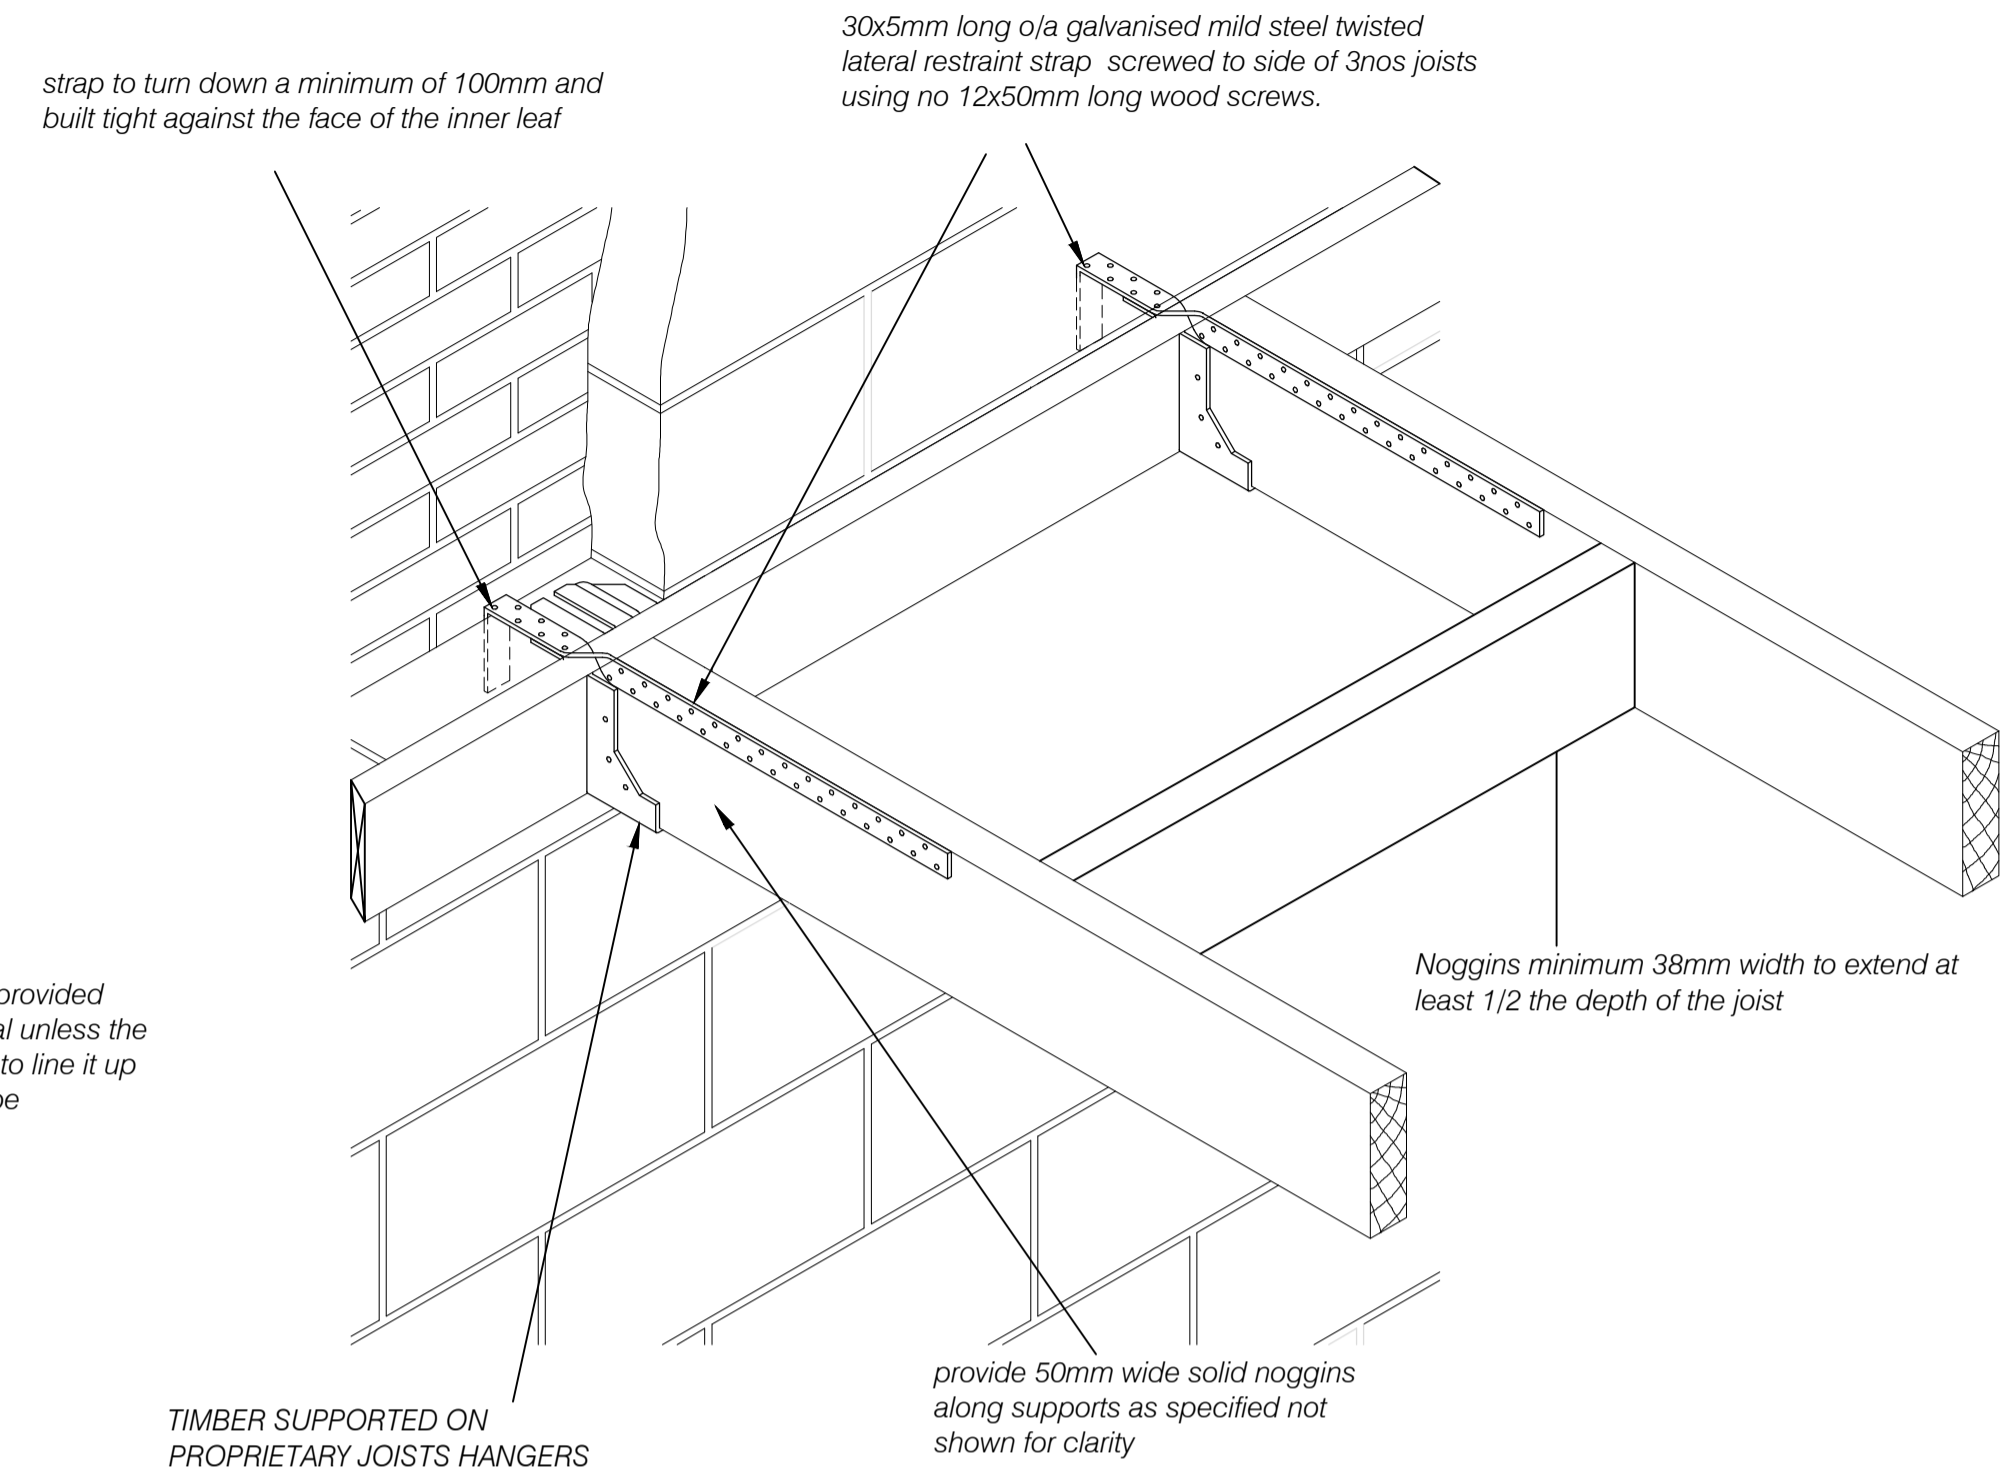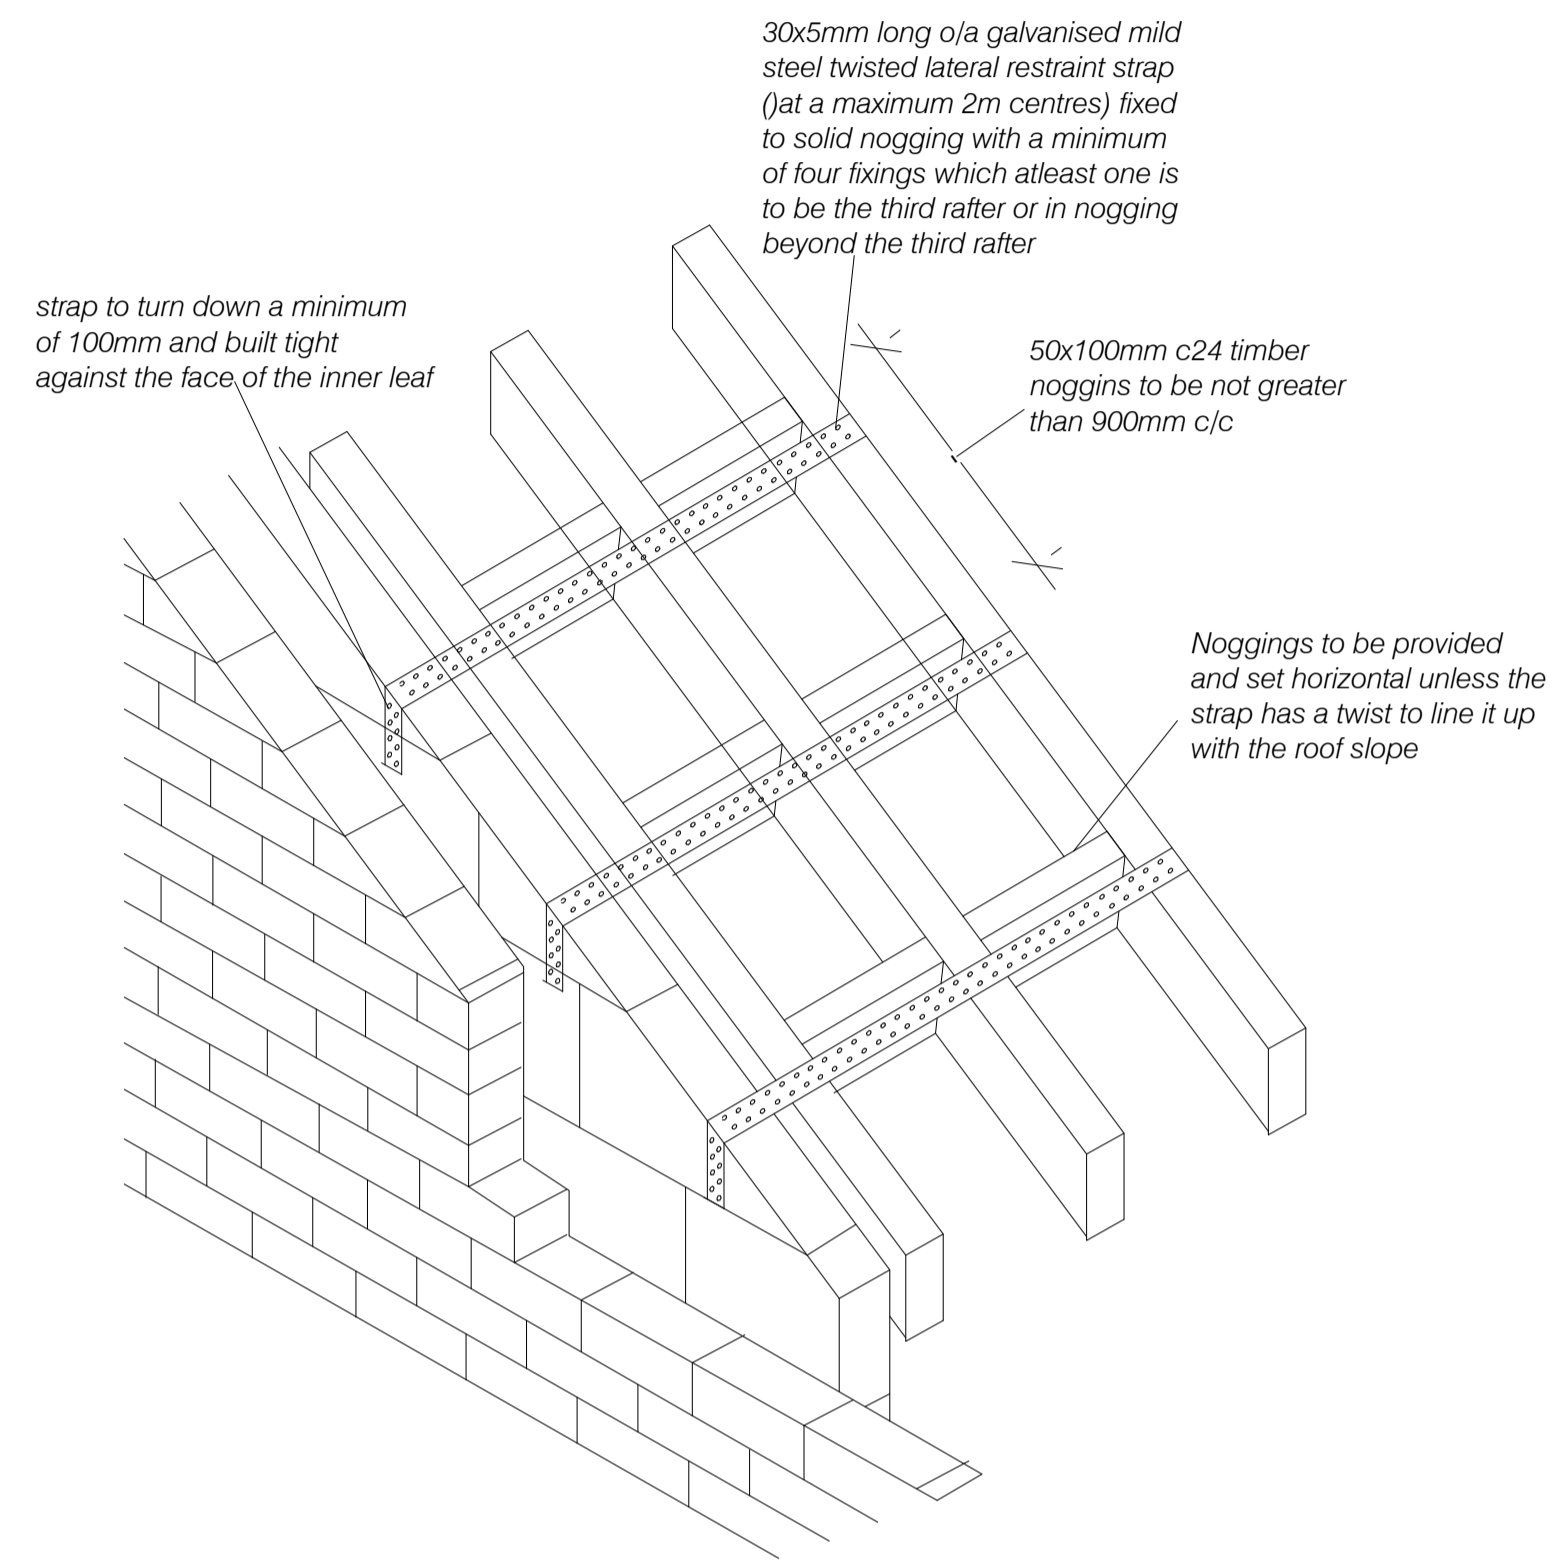


LATERAL RESTRAINT TO NEW CAVITY WALL PERPENDICULAR TO JOISTS

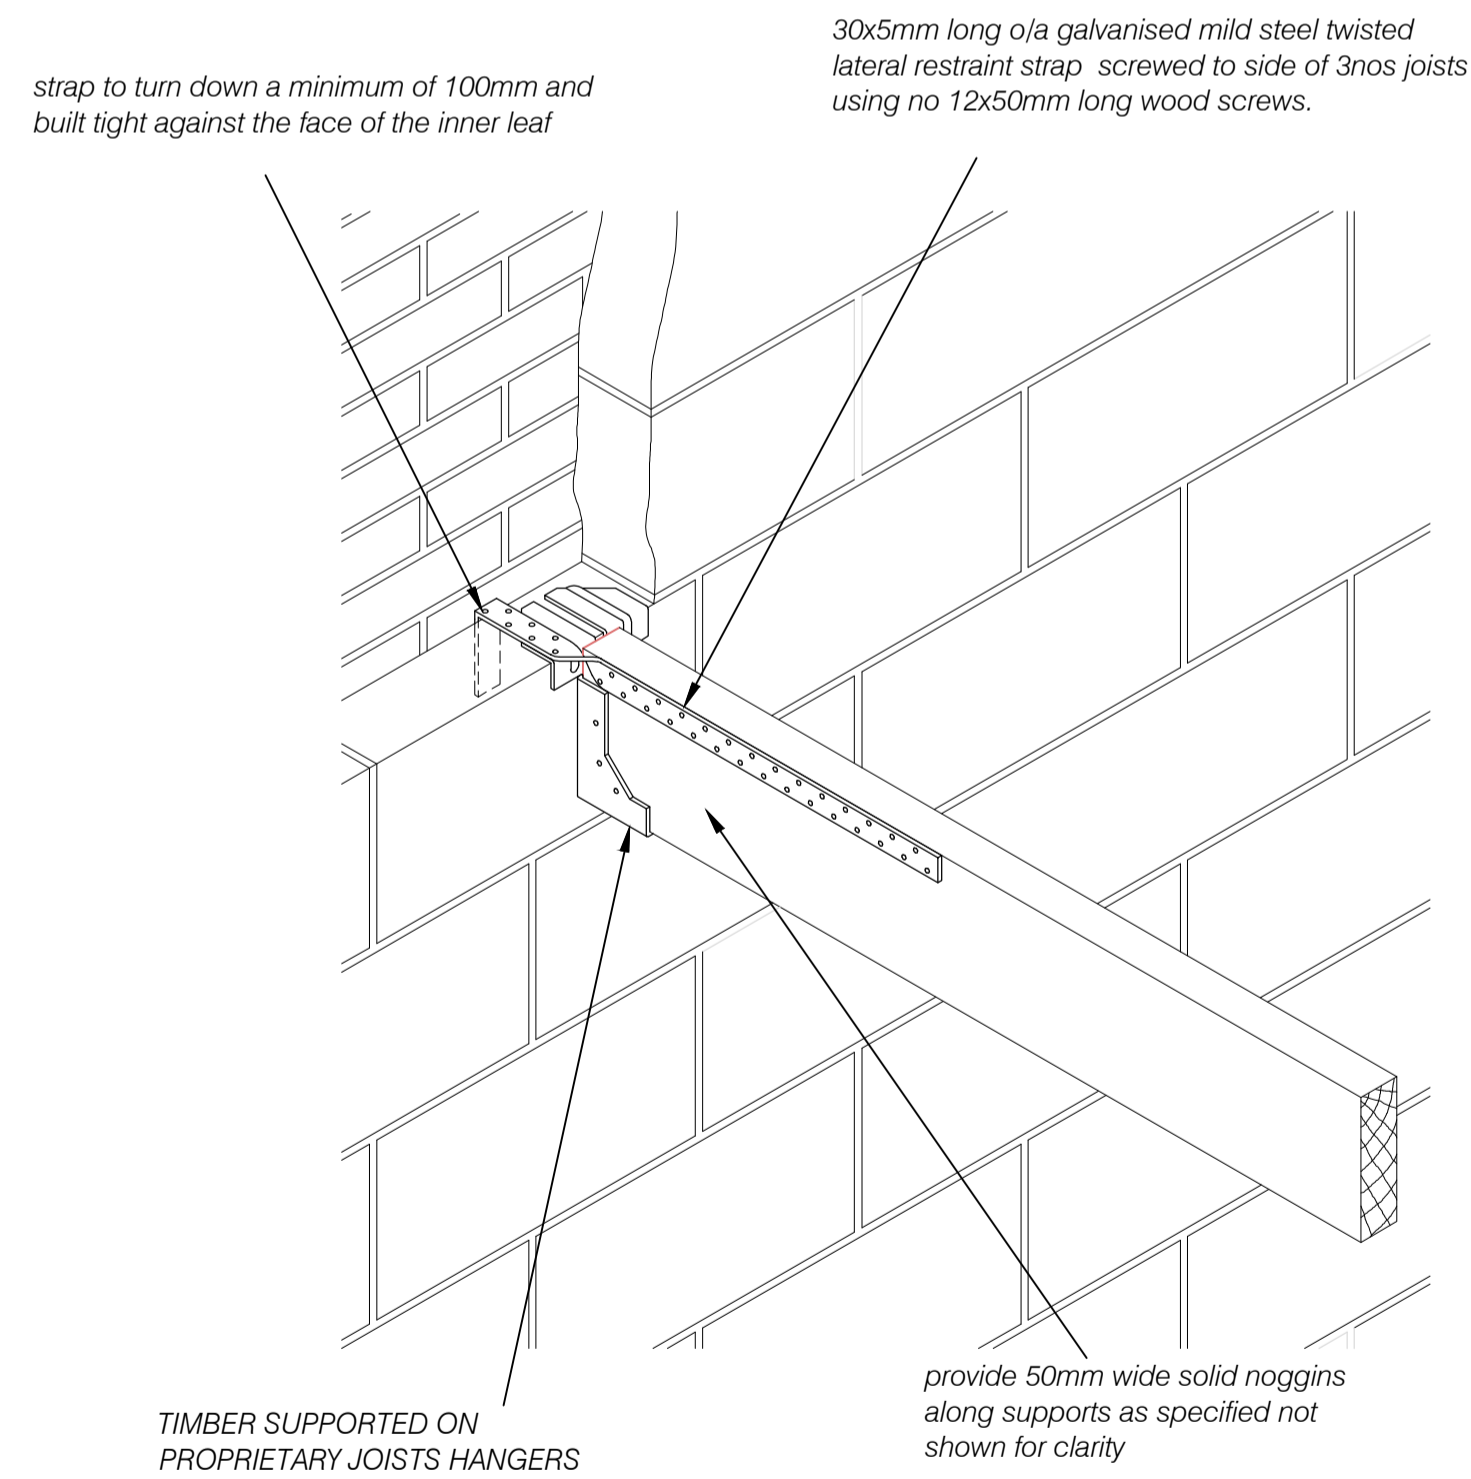

LATERAL RESTRAINT TO NEW CAVITY WALL PERPENDICULAR TO JOISTS







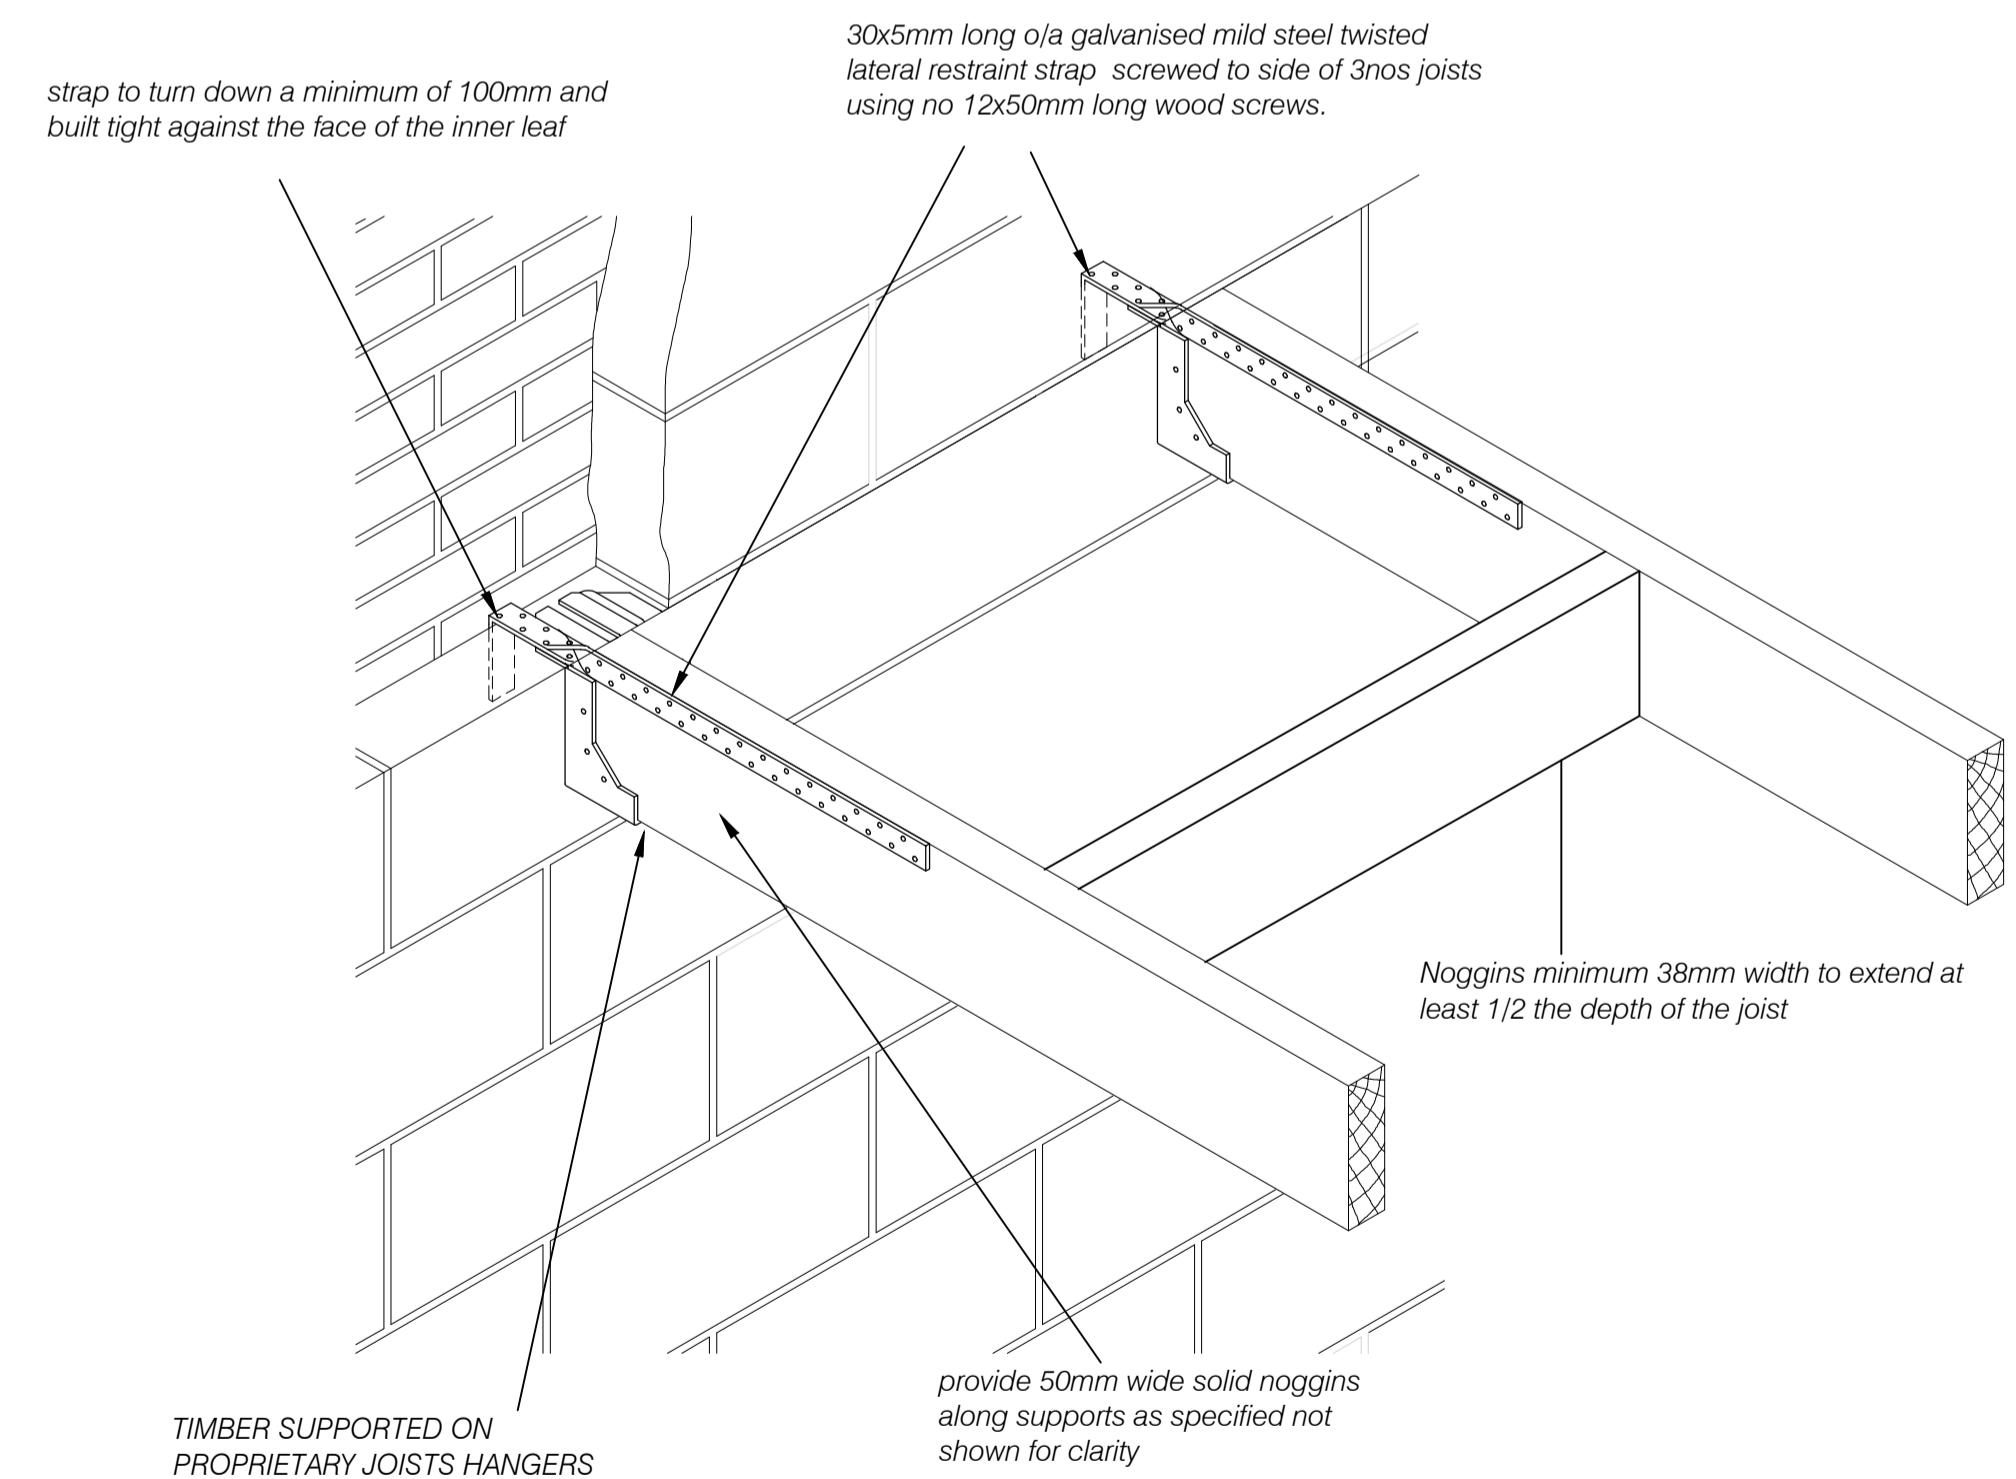
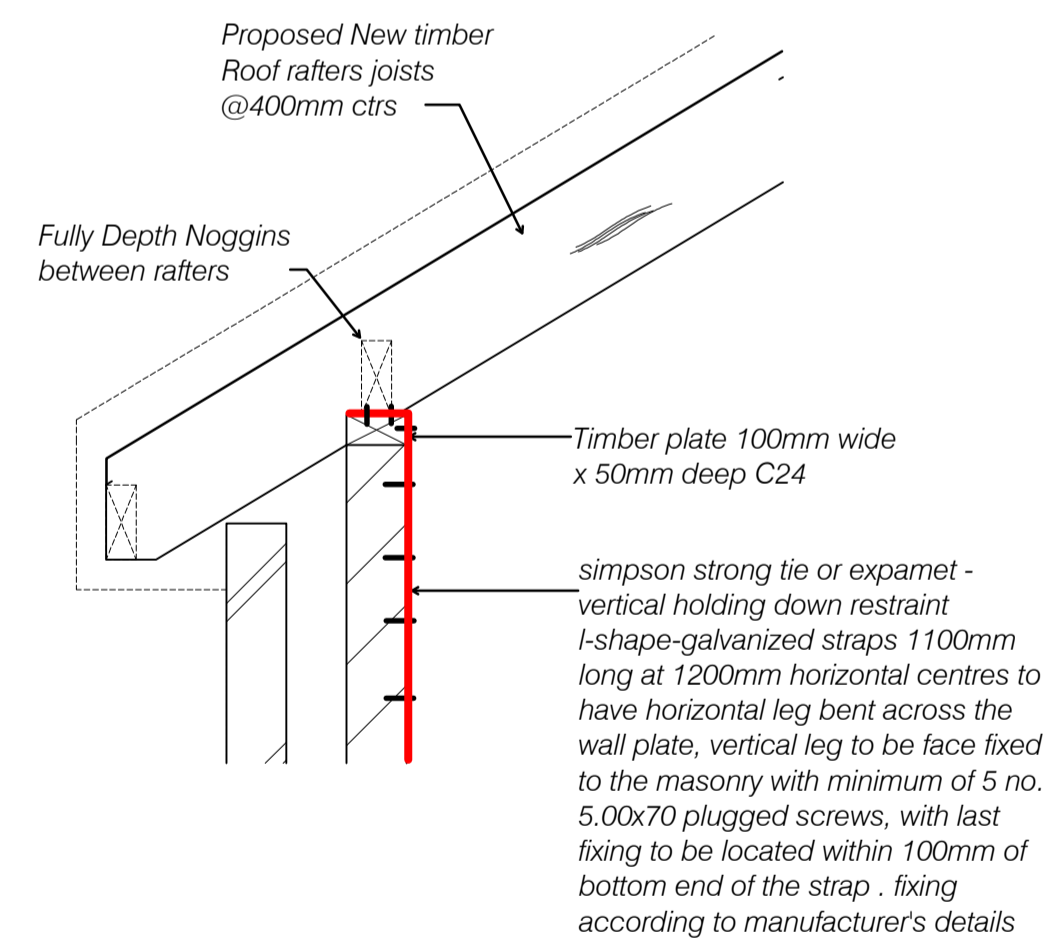


LATERAL RESTRAINT TO NEW CAVITY WALL PERPENDICULAR TO JOISTS

 

THIS DRAWING AND ALL THE INFORMATION SHOWN SHALL NOT BE COPIED WHOLE, OR IN PART, OR USED FOR ANY OTHER PURPOSE WITHOUT WRITTEN PERMISSION OF THE COMPANY.  
ALL DIMENSIONS TO BE CHECKED ON SITE. DO NOT SCALE FROM THIS DRAWING. ALL DRAWINGS TO BE READ IN CONJUNCTION WITH SPECIFICATION.

CLIENT:	
PROJECT:	HOME EXTENSION & LOFT CONVERSION
TITLE:	CONNECTIONS
DATE:	24/09/2025
SCALE:	NTS @ A1
DRAWING NUMBER:	07

 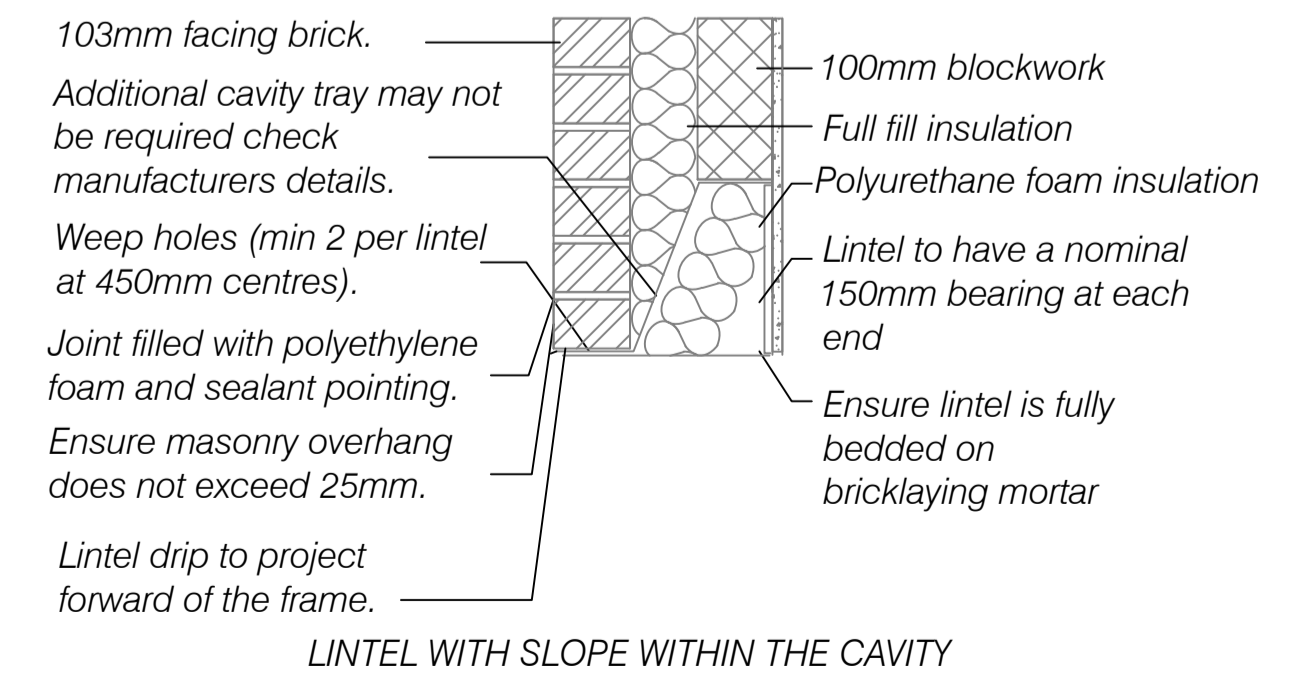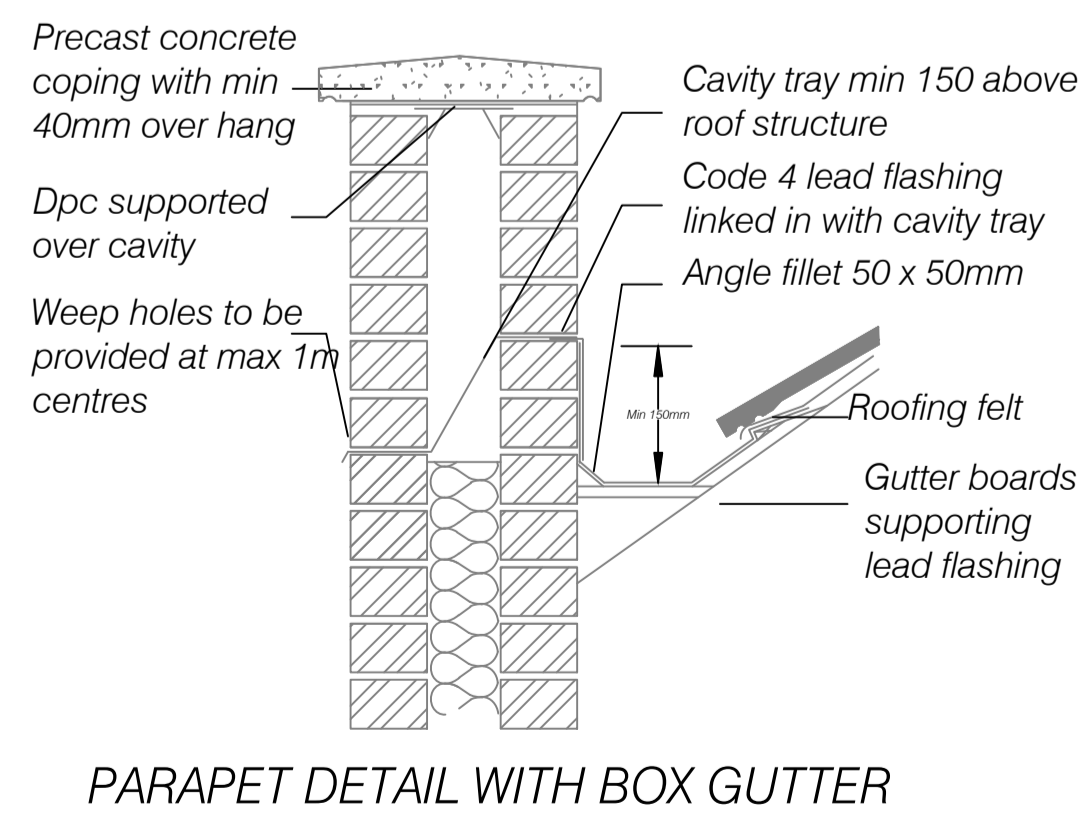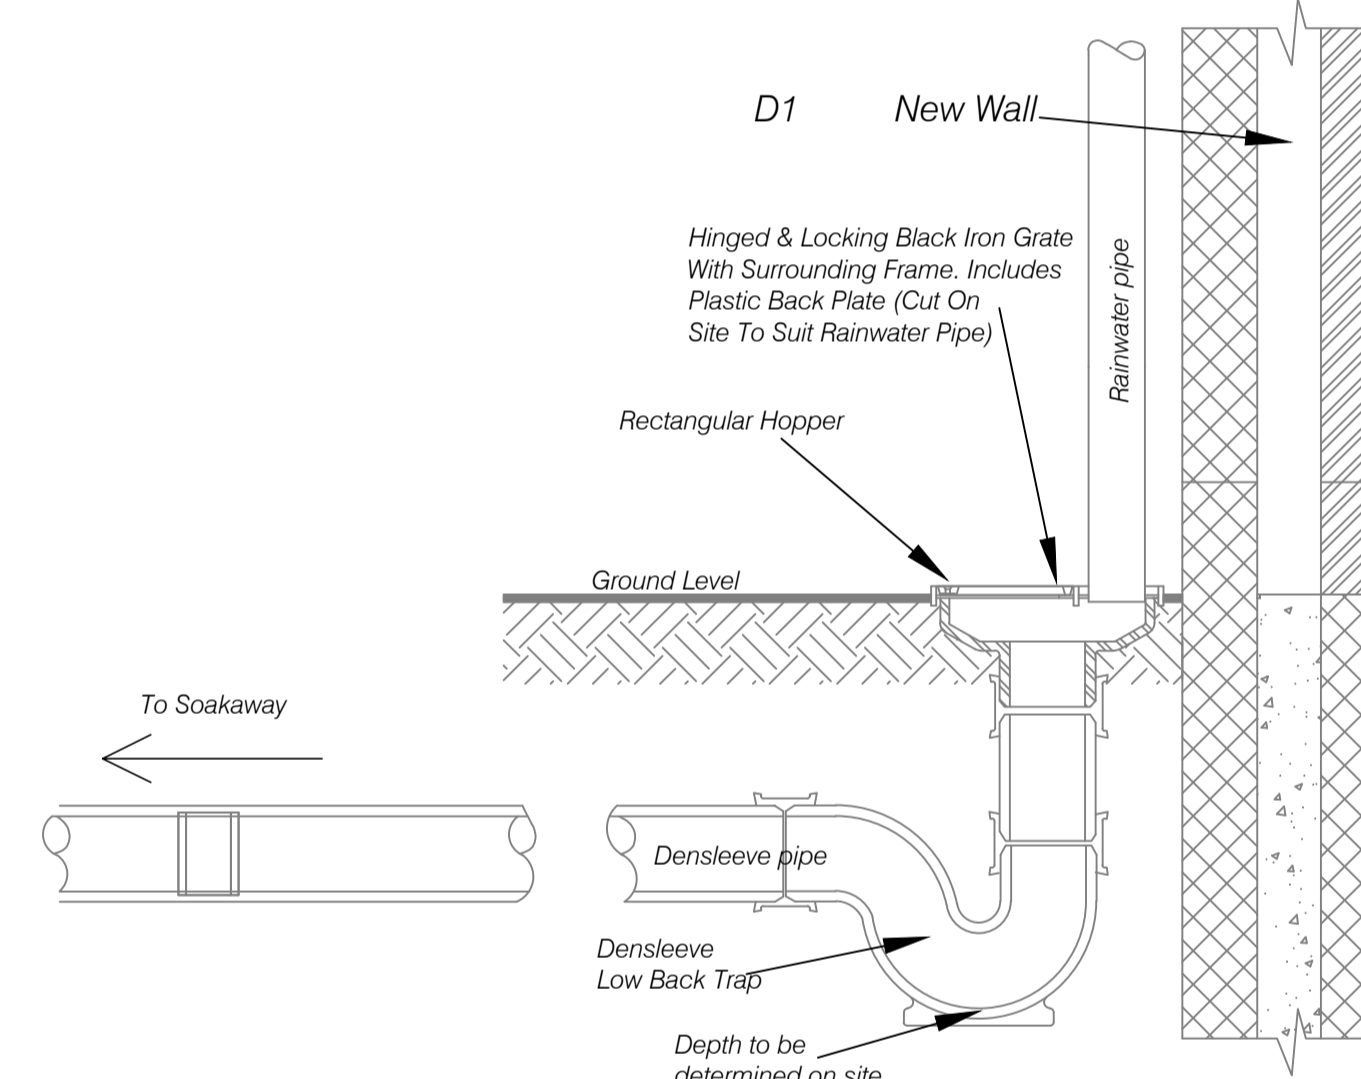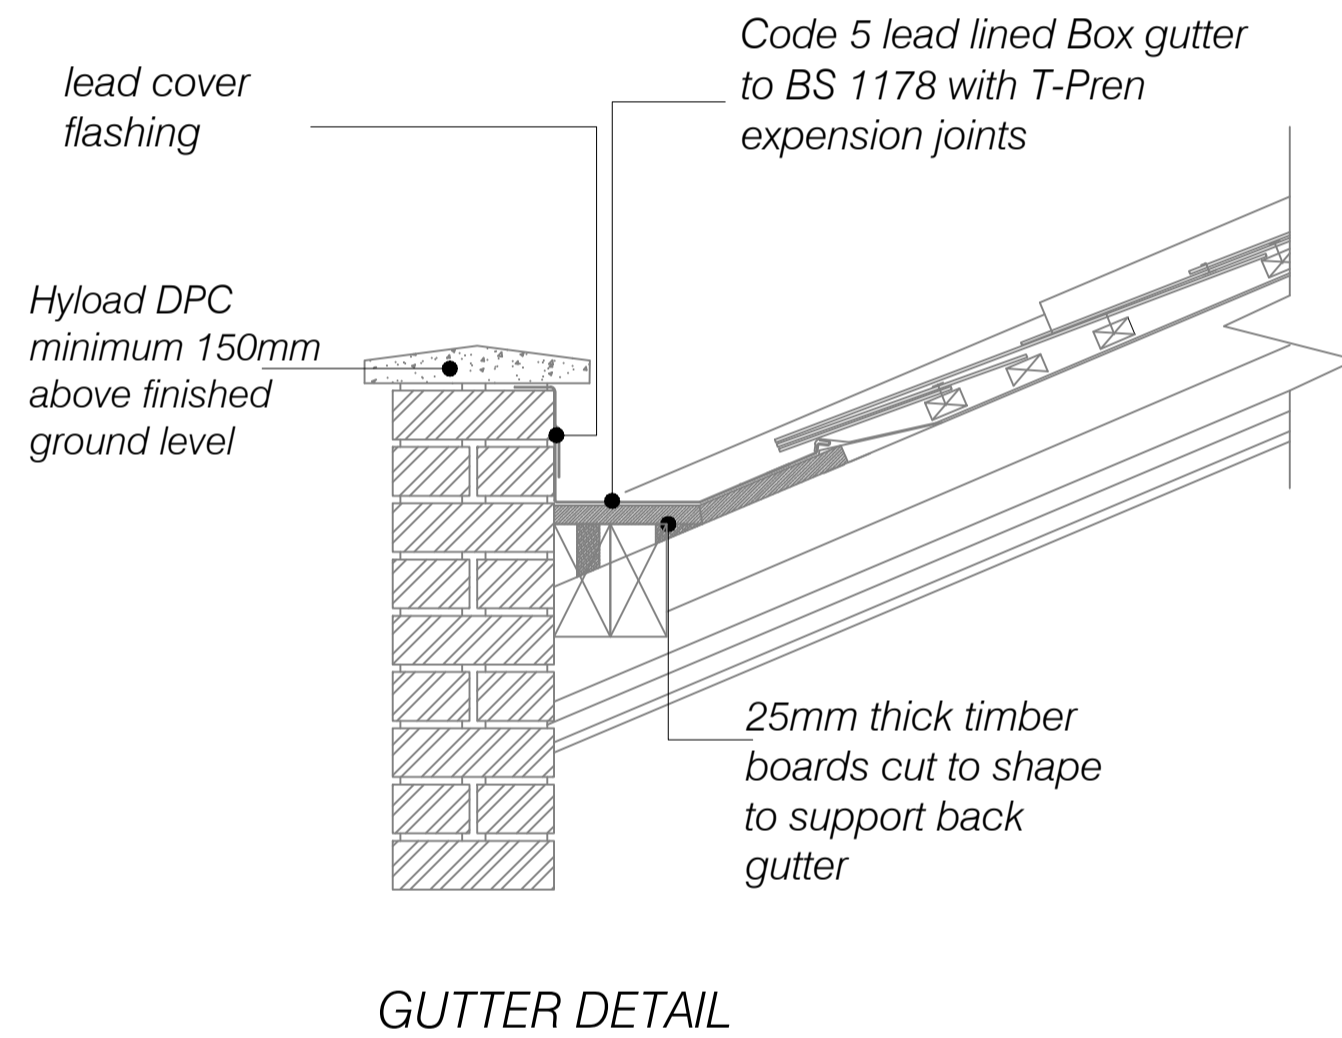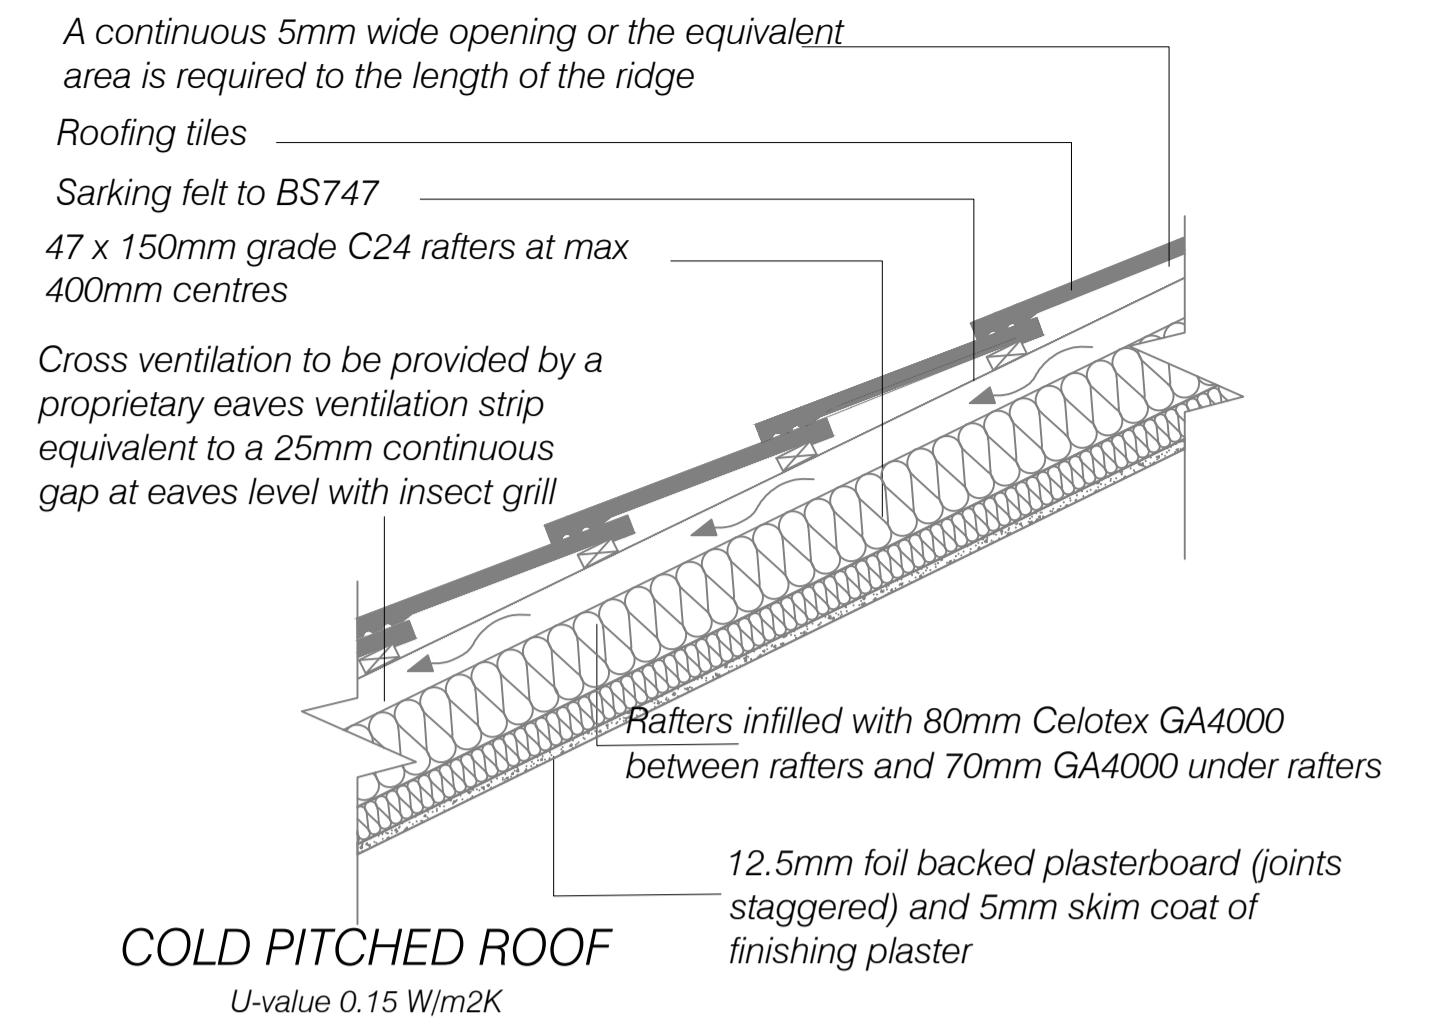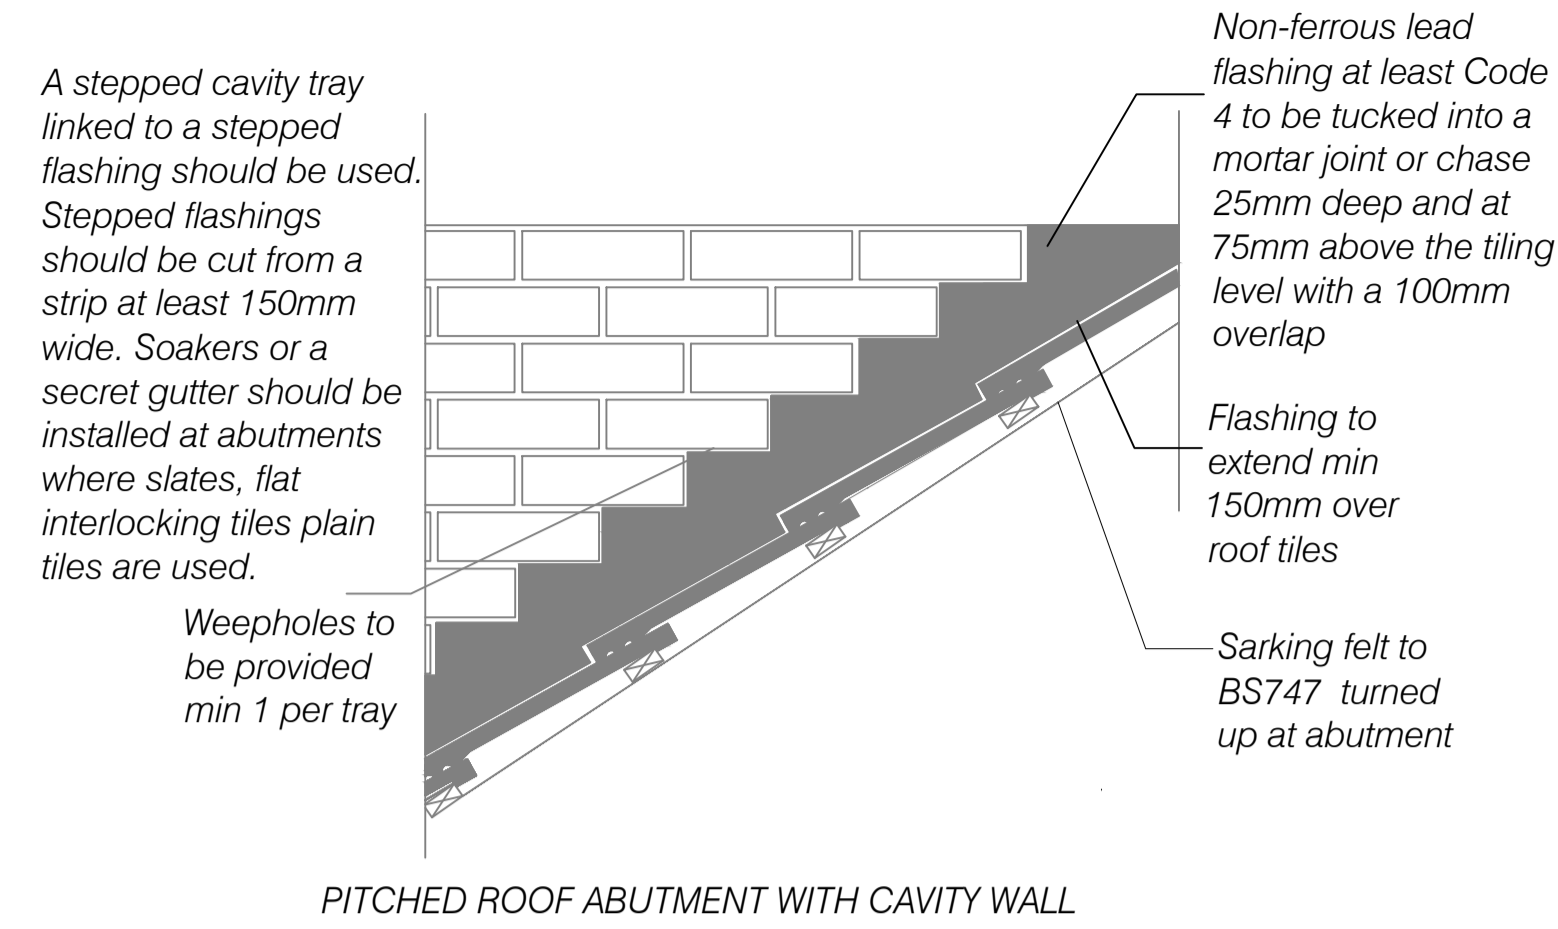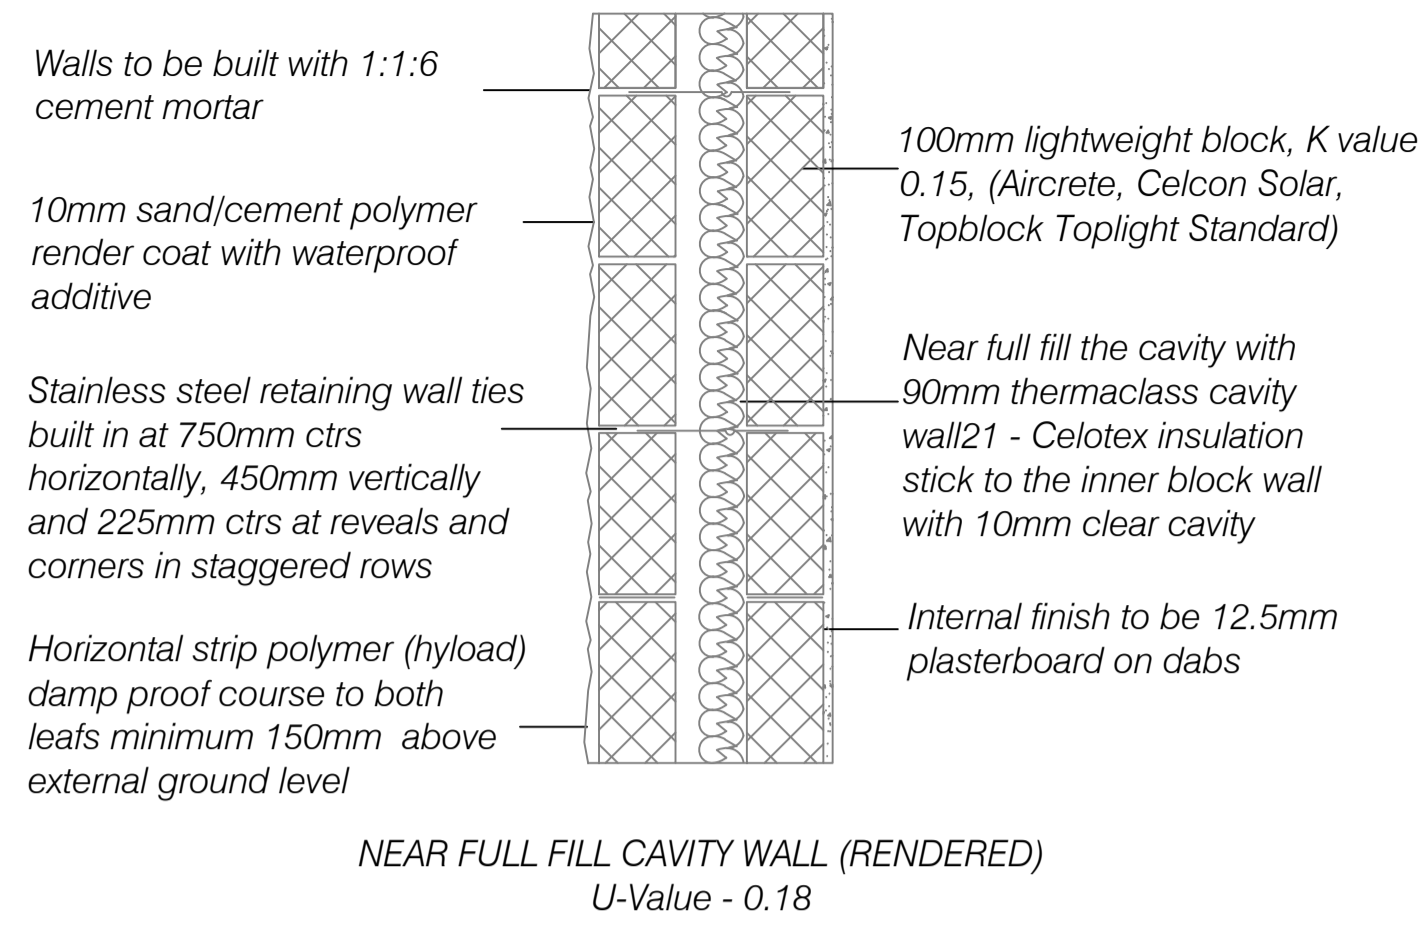

THIS DRAWING AND ALL THE INFORMATION SHOWN SHALL NOT BE COPIED WHOLE, OR IN PART, OR USED FOR ANY OTHER PURPOSE WITHOUT WRITTEN PERMISSION OF THE COMPANY.  
ALL DIMENSIONS TO BE CHECKED ON SITE. DO NOT SCALE FROM THIS DRAWING.  
ALL DRAWINGS TO BE READ IN CONJUNCTION WITH SPECIFICATION.

CLIENT:	
PROJECT:	HOME EXTENSION & LOFT CONVERSION
TITLE:	B.R.DETAILS
DATE:	24/09/2025
SCALE:	NTS @ A1
DRAWING NUMBER:	08