





EXISTING GROUND FLOOR PLAN

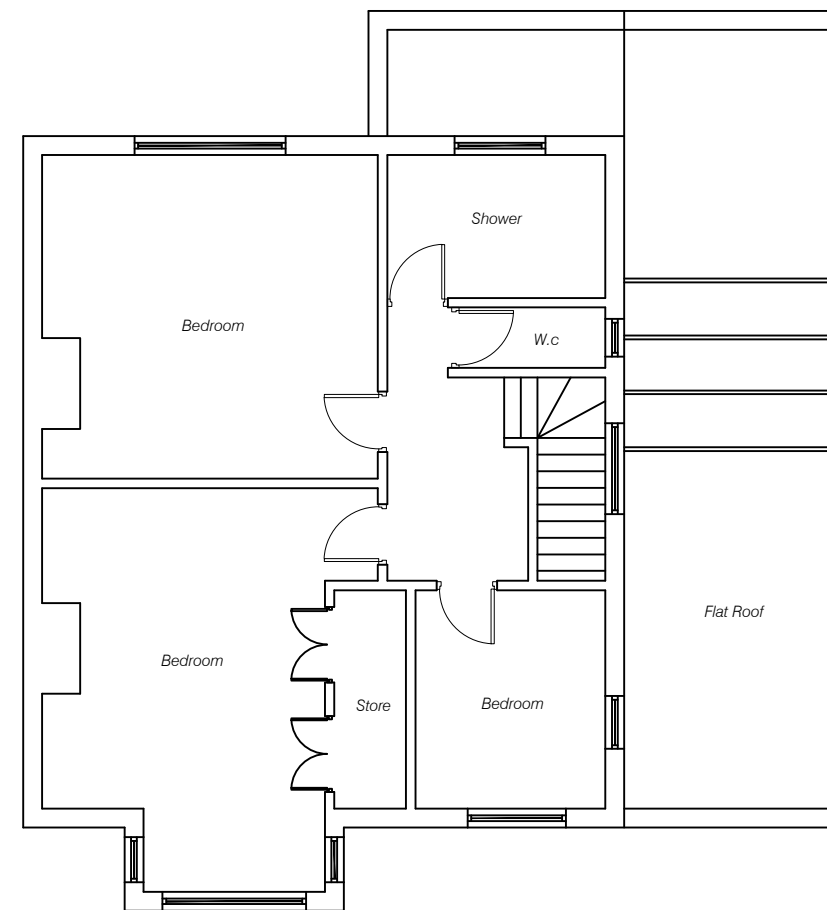


EXISTING FIRST FLOOR PLAN

 


Project			
Drawing Title EXISTING PLANS			
Scale 1:100 @ A3	Date 18/07/25	Drawn By JM	Checked JM
Drawing Number D01			Revision

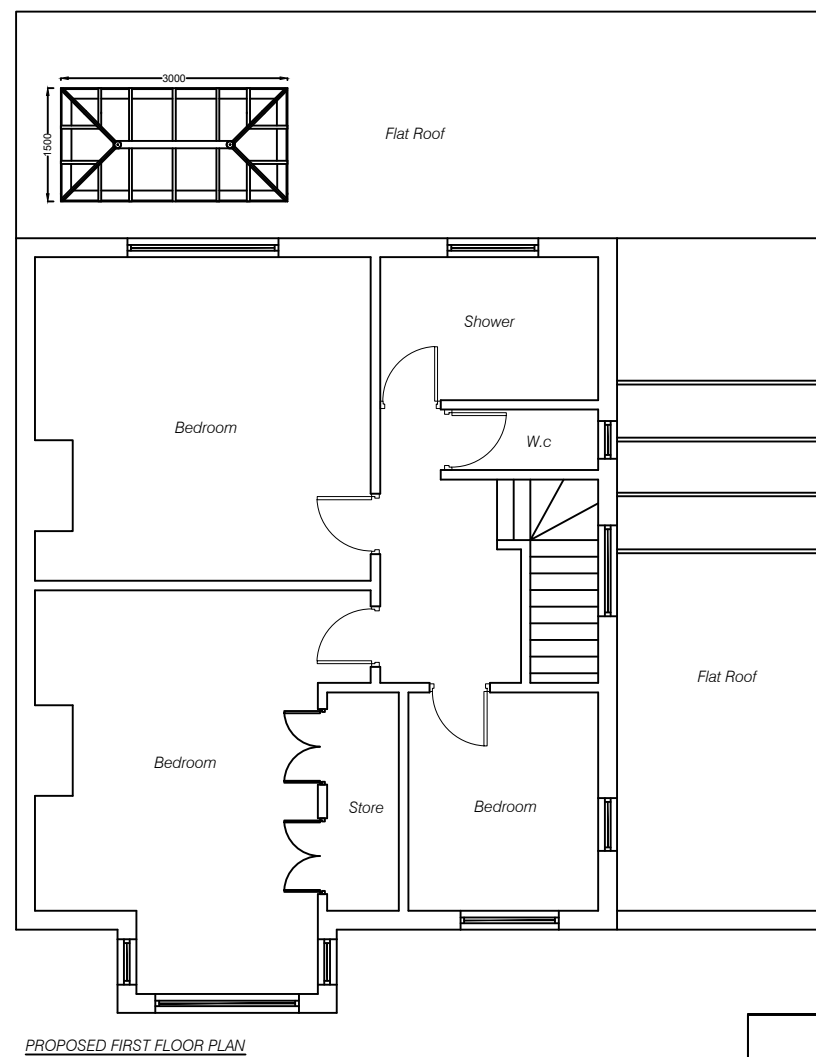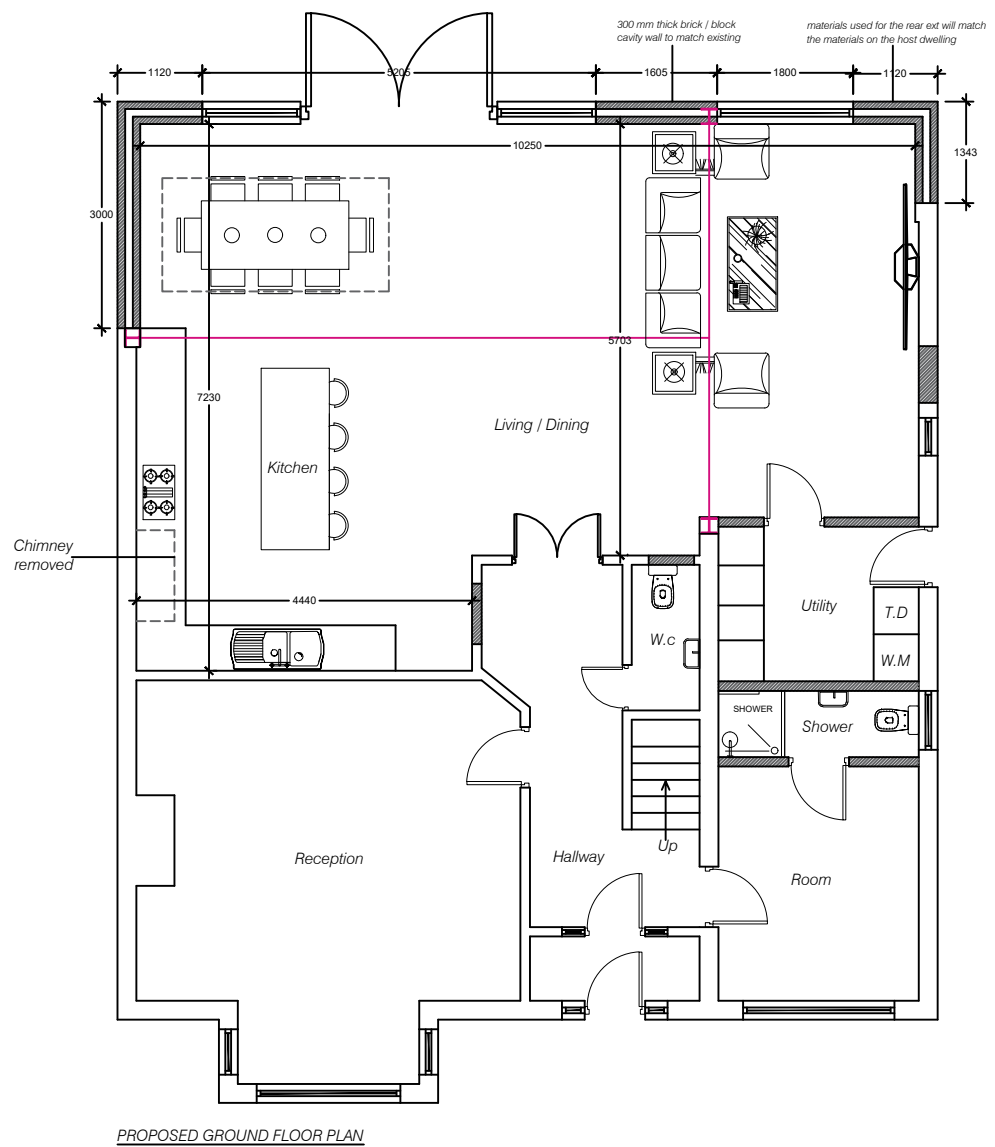


Project			
Drawing Title PROPOSED PLANS			
Scale 1:100 @ A3	Date 24/12/25	Drawn By JM	Checked JM
Drawing Number D02		Revision 01	

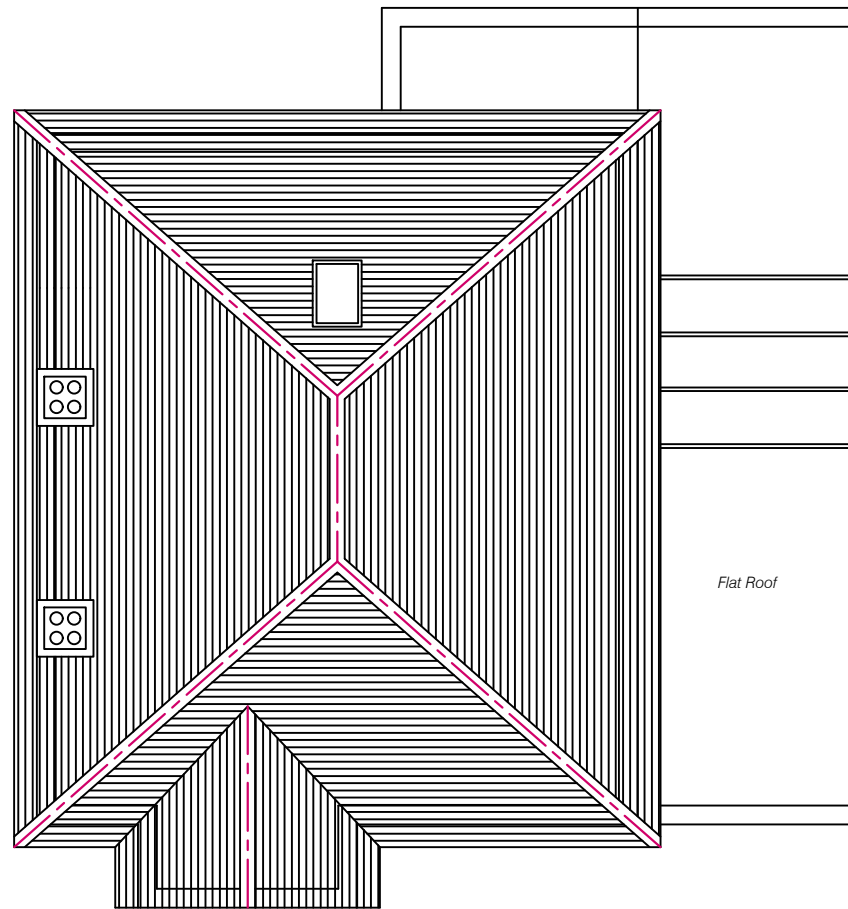

EXISTING ROOF PLAN

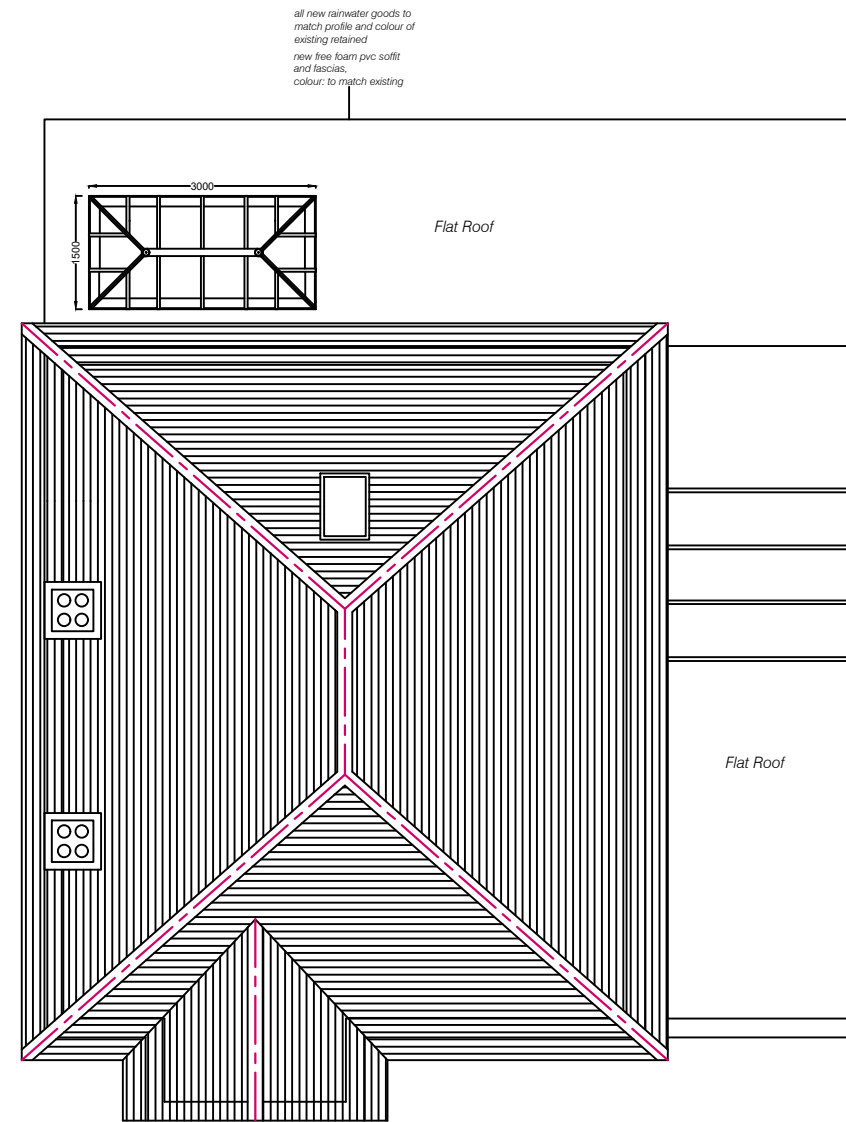

PROPOSED ROOF PLAN

 

Project			
Drawing Title ROOF PLANS			
Scale 1:100 @ A3	Date 24/12/25	Drawn By JM	Checked JM
Drawing Number D03			Revision 01




EXISTING FRONT ELEVATION



EXISTING REAR ELEVATION





EXISTING SIDE ELEVATION A

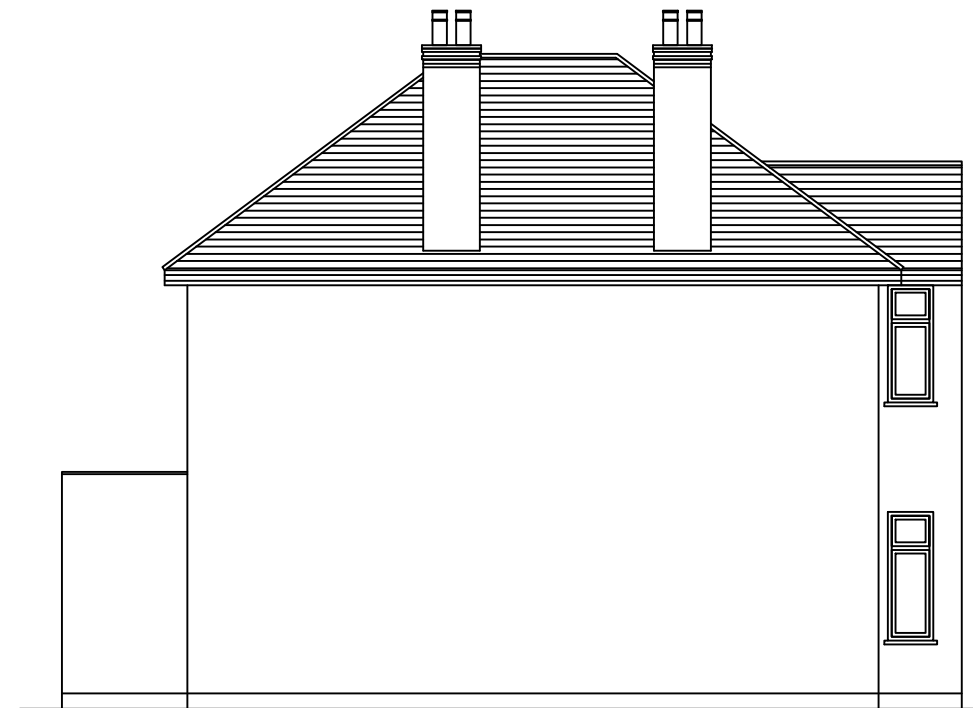


EXISTING SIDE ELEVATION B



Project			
Drawing Title EXISTING ELEVATIONS			
Scale 1:100 @ A3	Date 24/12/25	Drawn By JM	Checked JM
Drawing Number D04			Revision 01

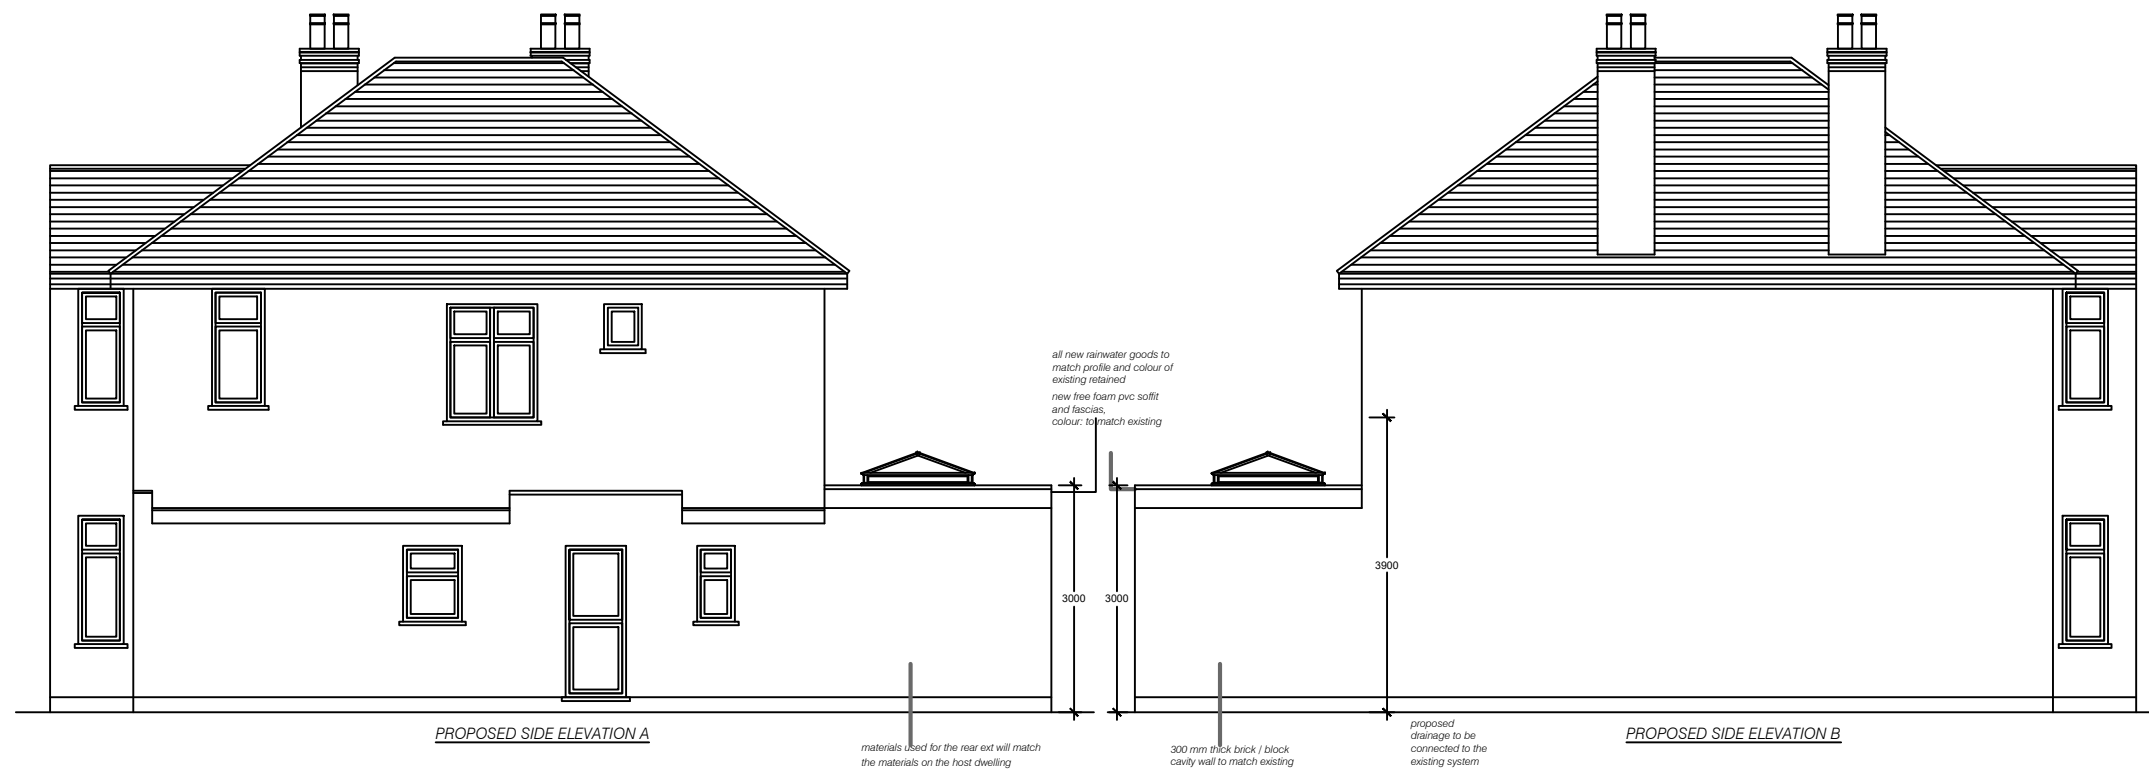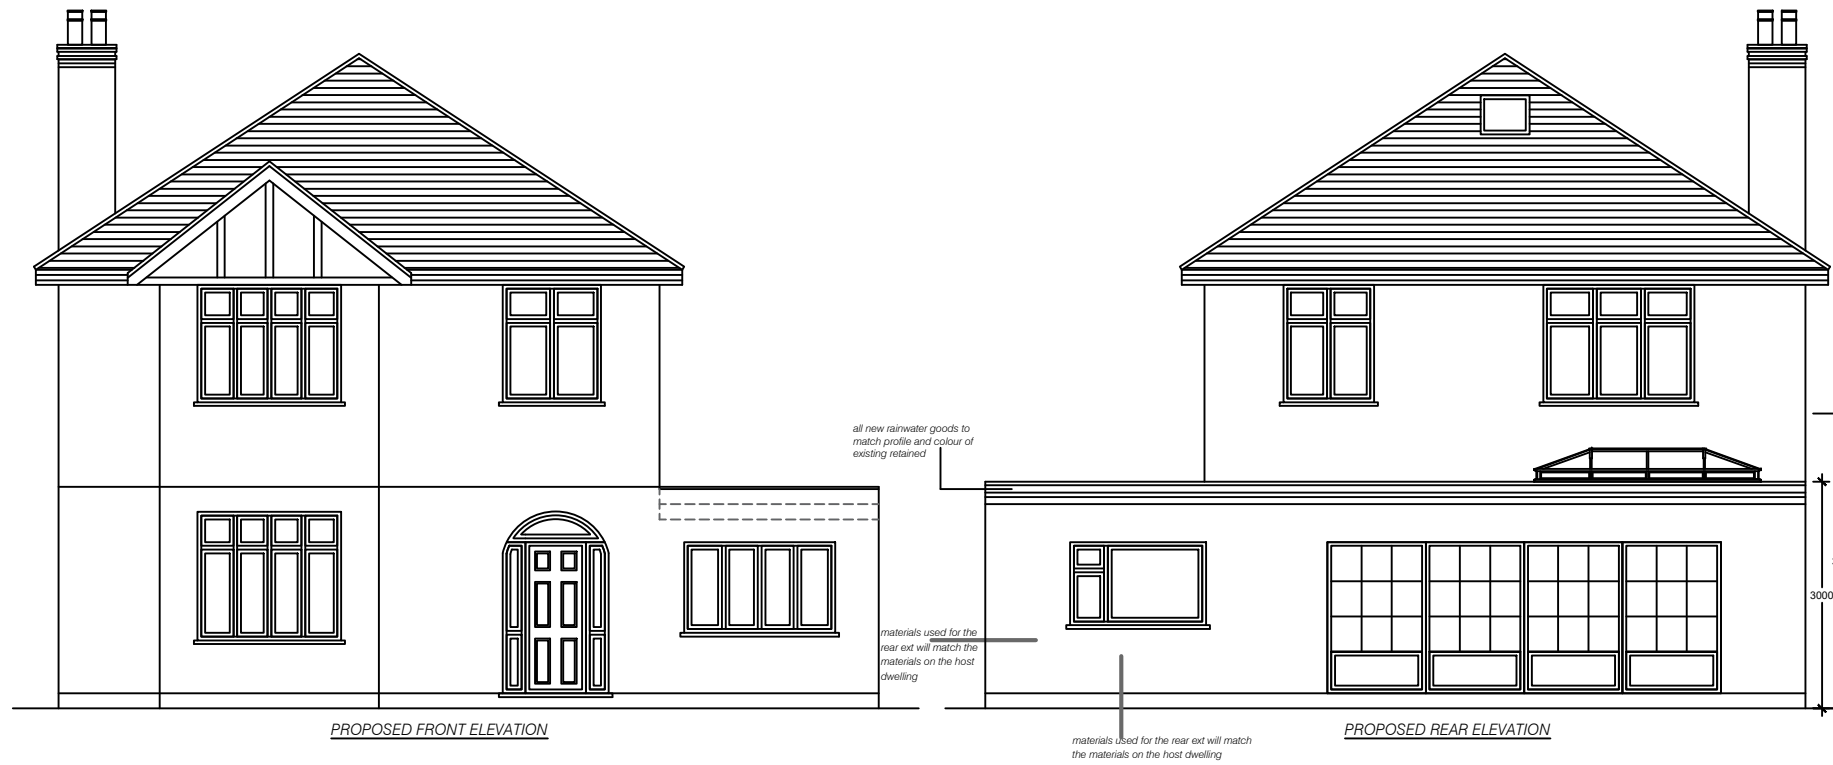

Project			
Drawing Title PROPOSED ELEVATIONS			
Scale 1:100 @ A3	Date 24/12/25	Drawn By JM	Checked JM
Drawing Number D05			Revision 01

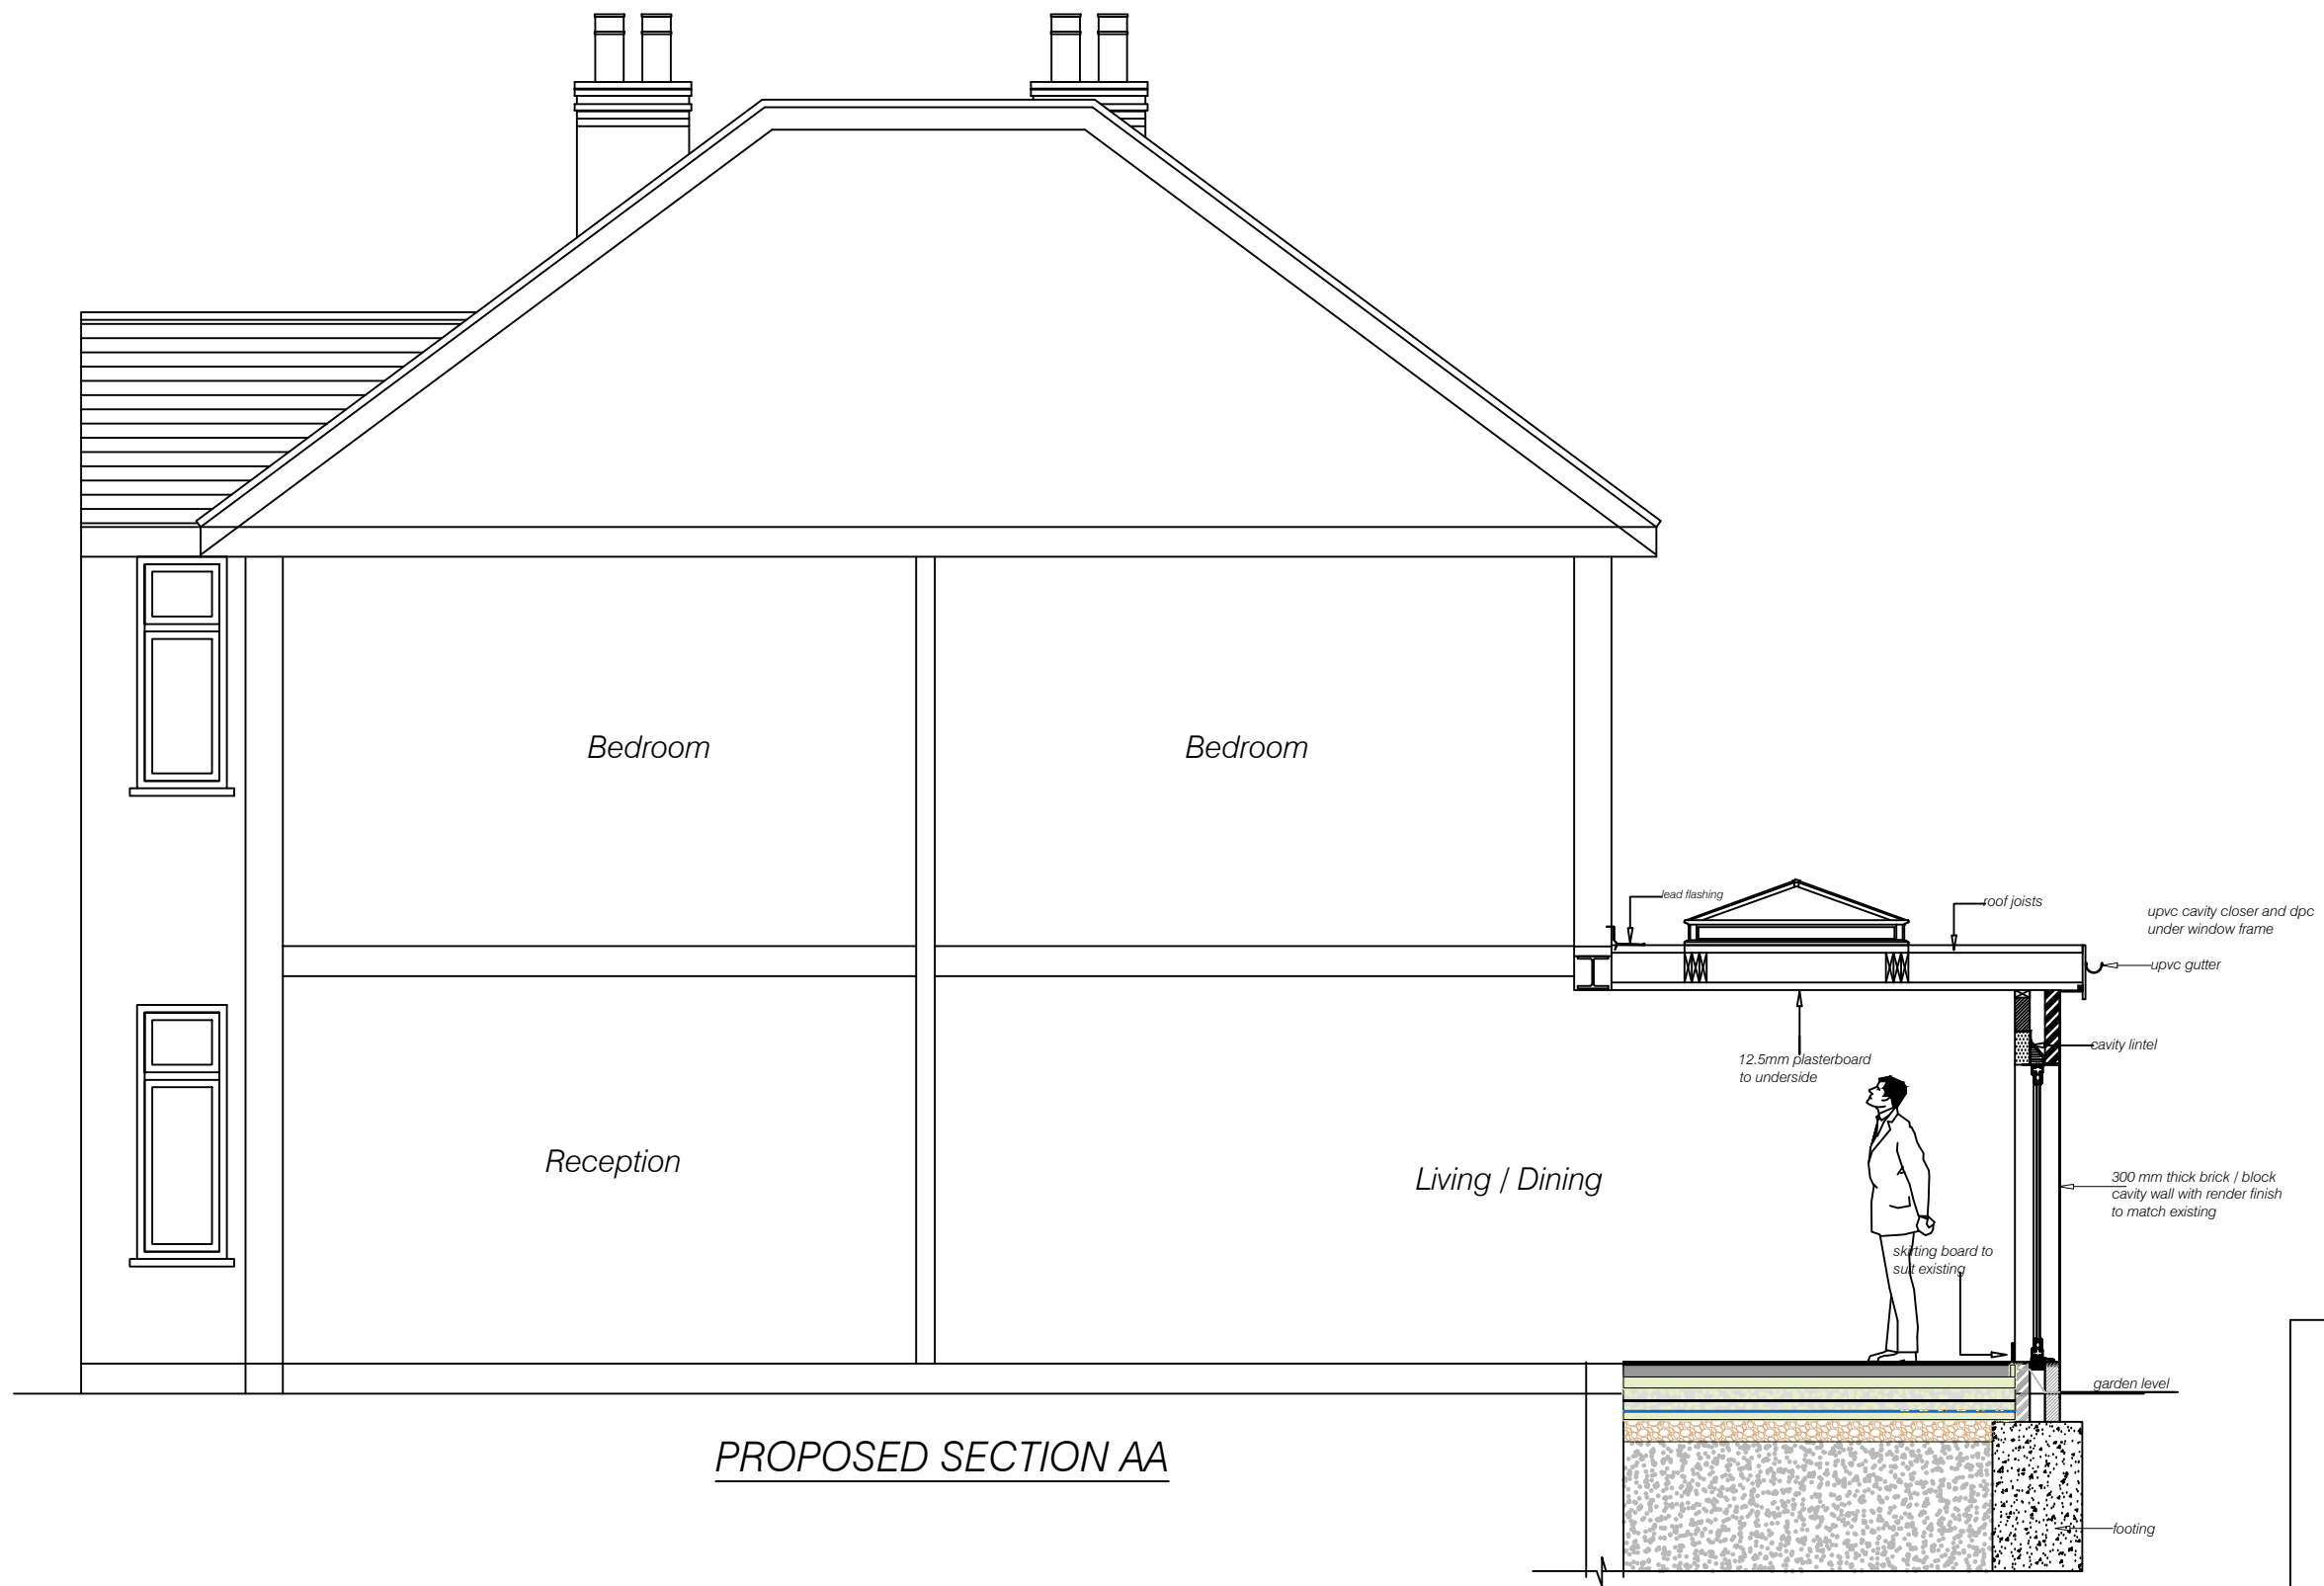

PROPOSED SECTION AA




Project			
Drawing Title PROPOSED SECTION AA			
Scale 1:100 @ A3	Date 18/07/25	Drawn By JM	Checked JM
Drawing Number D06			Revision



Scale 1:500
10m 0 10m 20m 30m 40m 50m

Project			
Drawing Title BLOCK PLAN			
Scale 1:500 @ A3	Date 18/07/25	Drawn By JM	Checked JM
Drawing Number D07			Revision

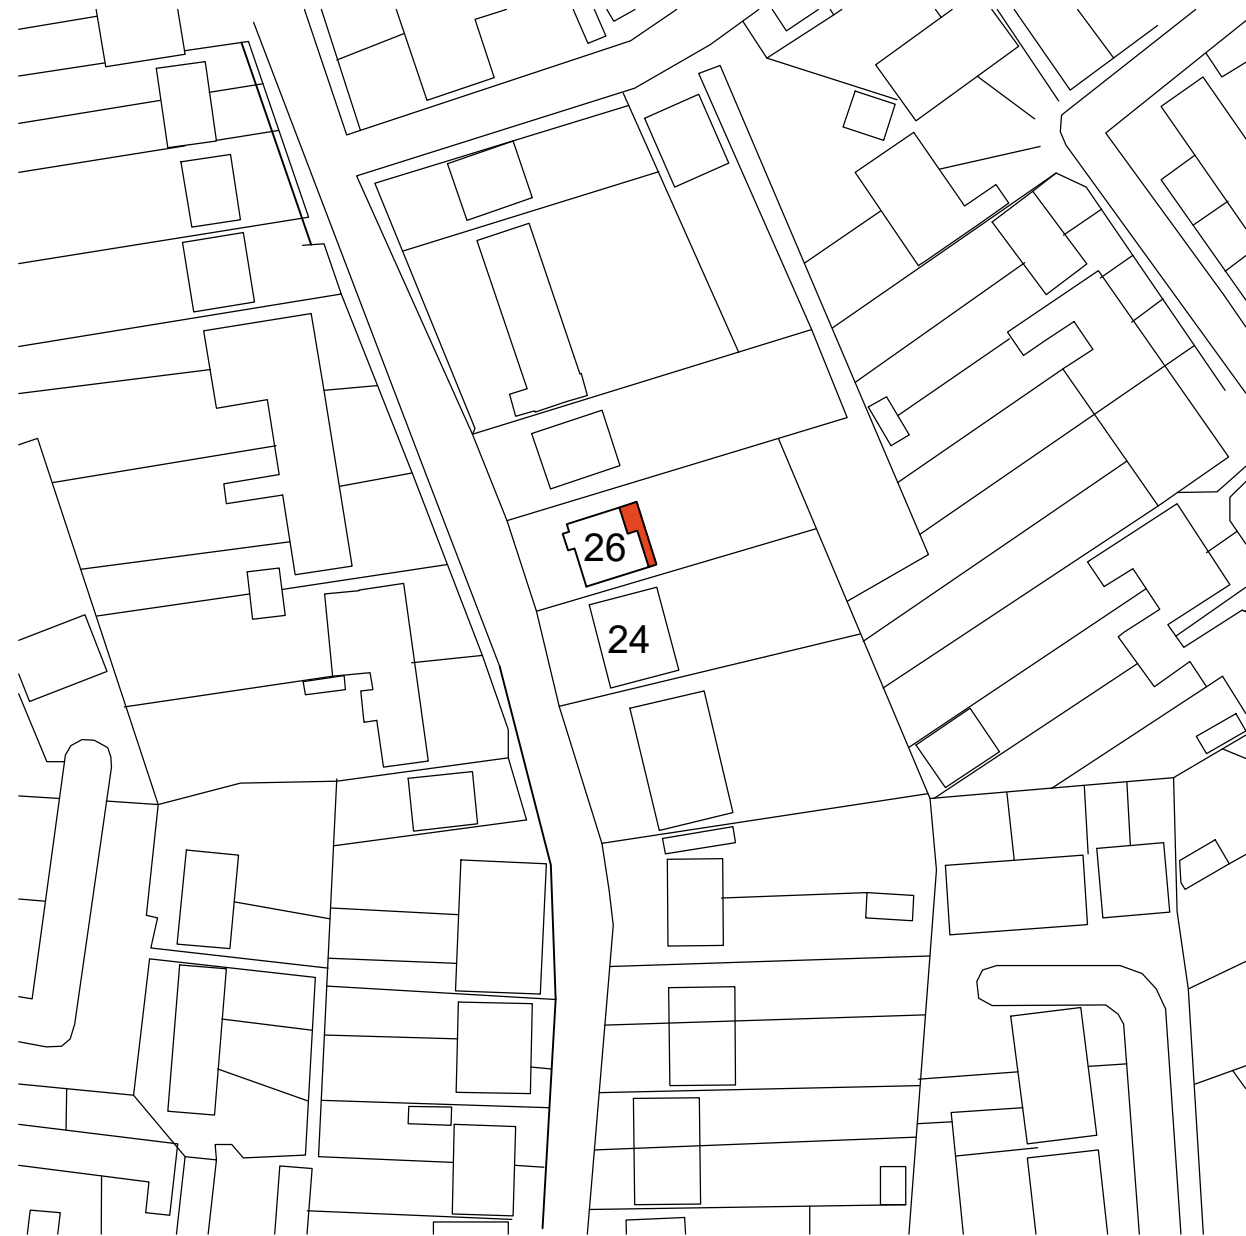

Project			
Drawing Title LOCATION PLAN			
Scale 1:1250 @ A3	Date 18/07/25	Drawn By JM	Checked JM
Drawing Number D08			Revision