



Boundary line

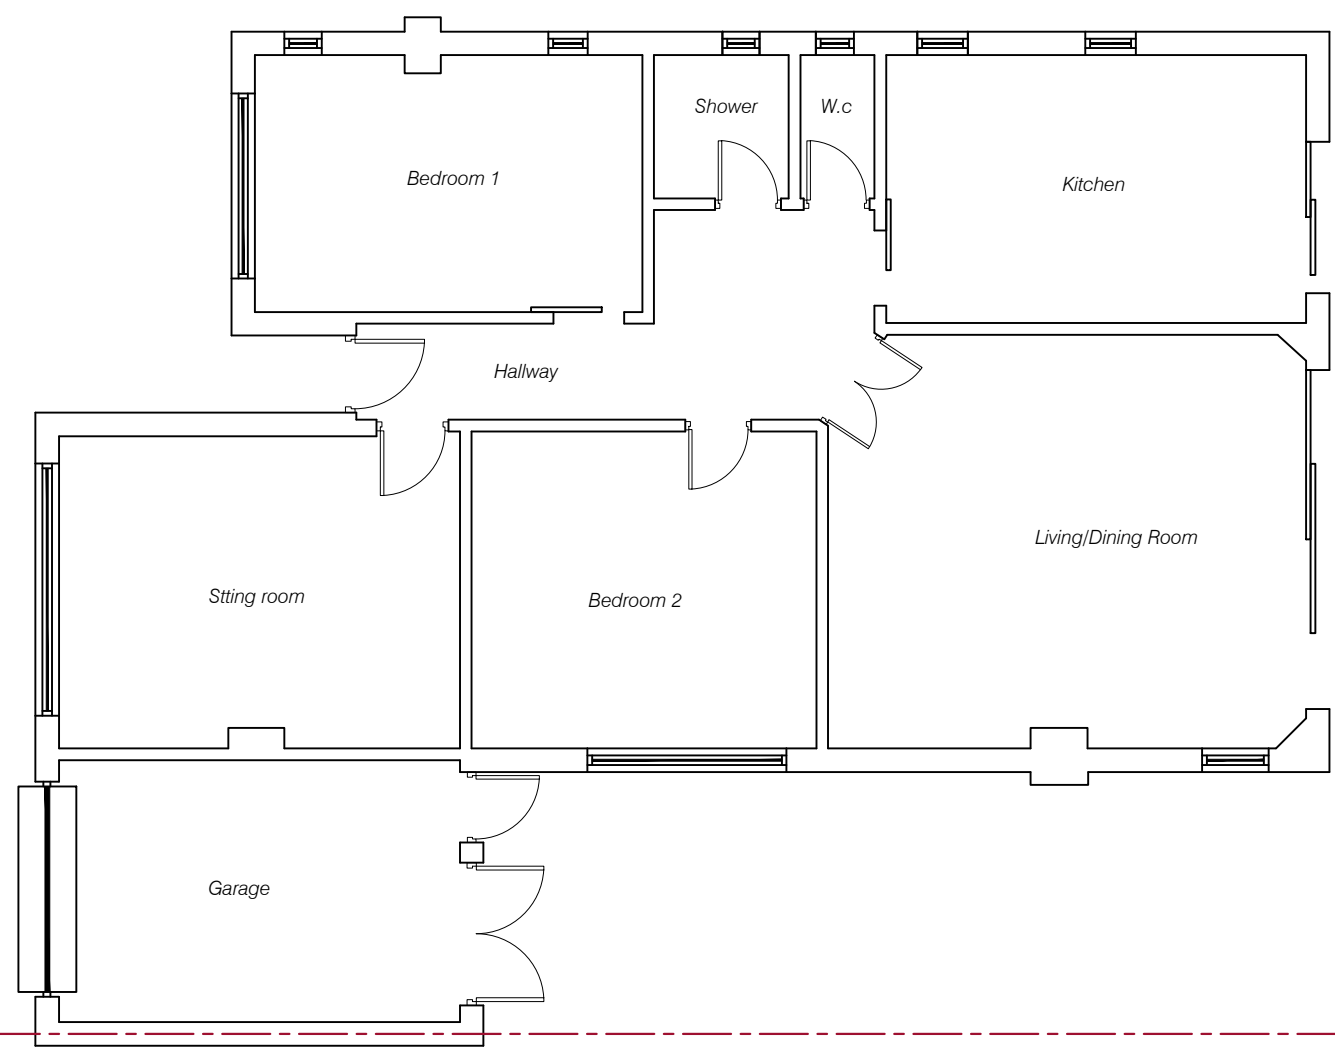


EXISTING GROUND FLOOR PLAN


Boundary line

 



Project			
Drawing Title EXISTING PLAN			
Scale 1:50	Date 23/01/26	Drawn By JM	Checked JM
Drawing Number D01			Revision

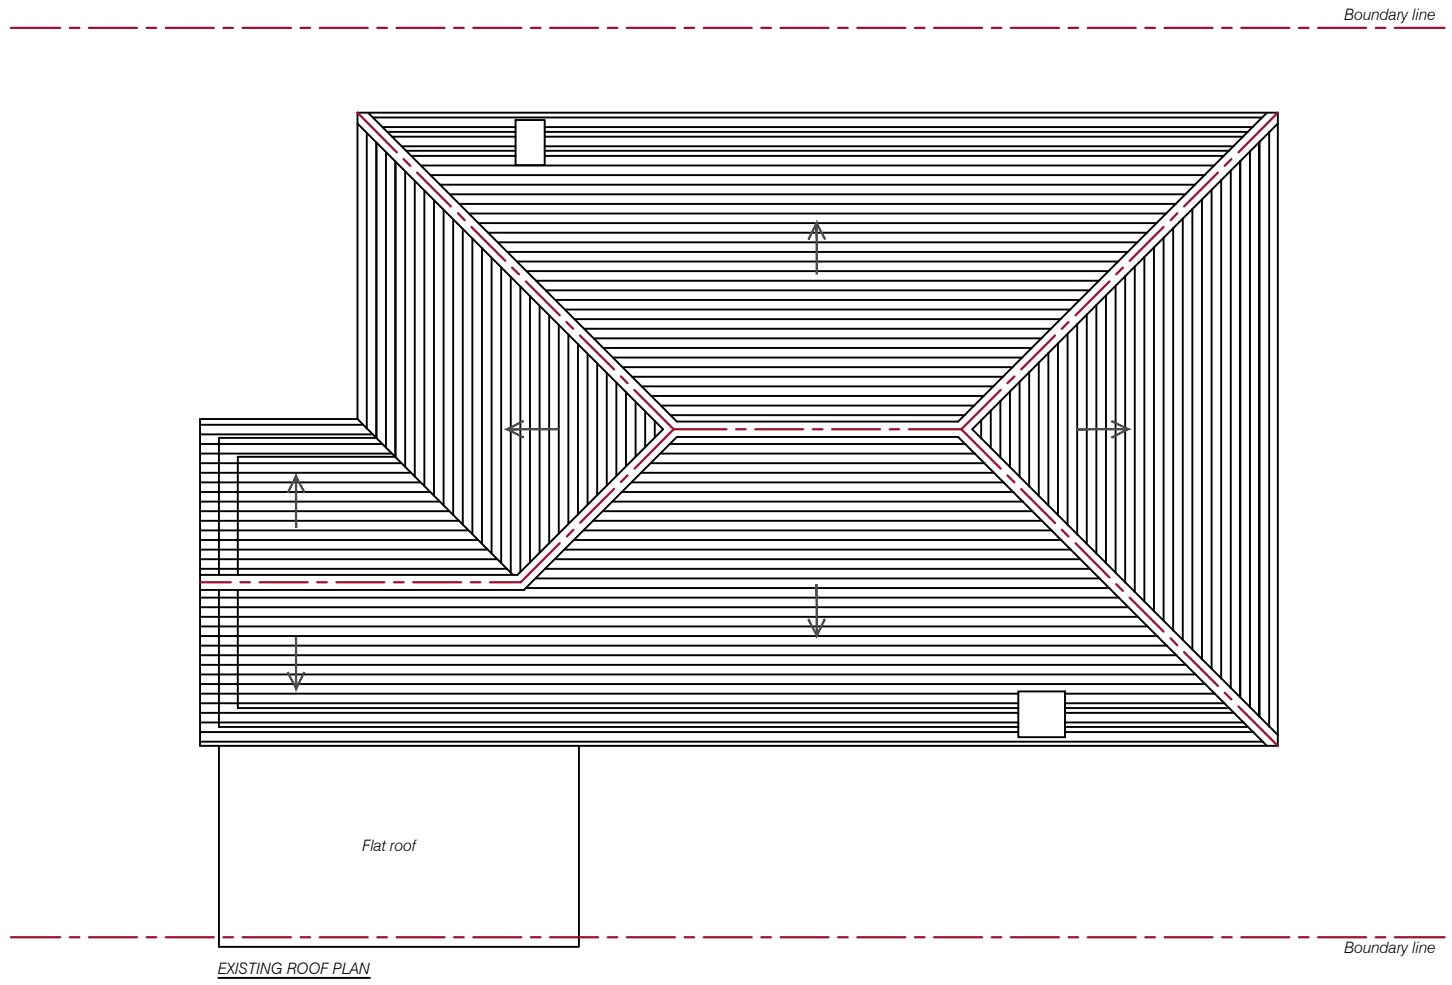


Project			
Drawing Title EXISTING PLAN			
Scale 1:50	Date 23/01/26	Drawn By JM	Checked JM
Drawing Number D02			Revision

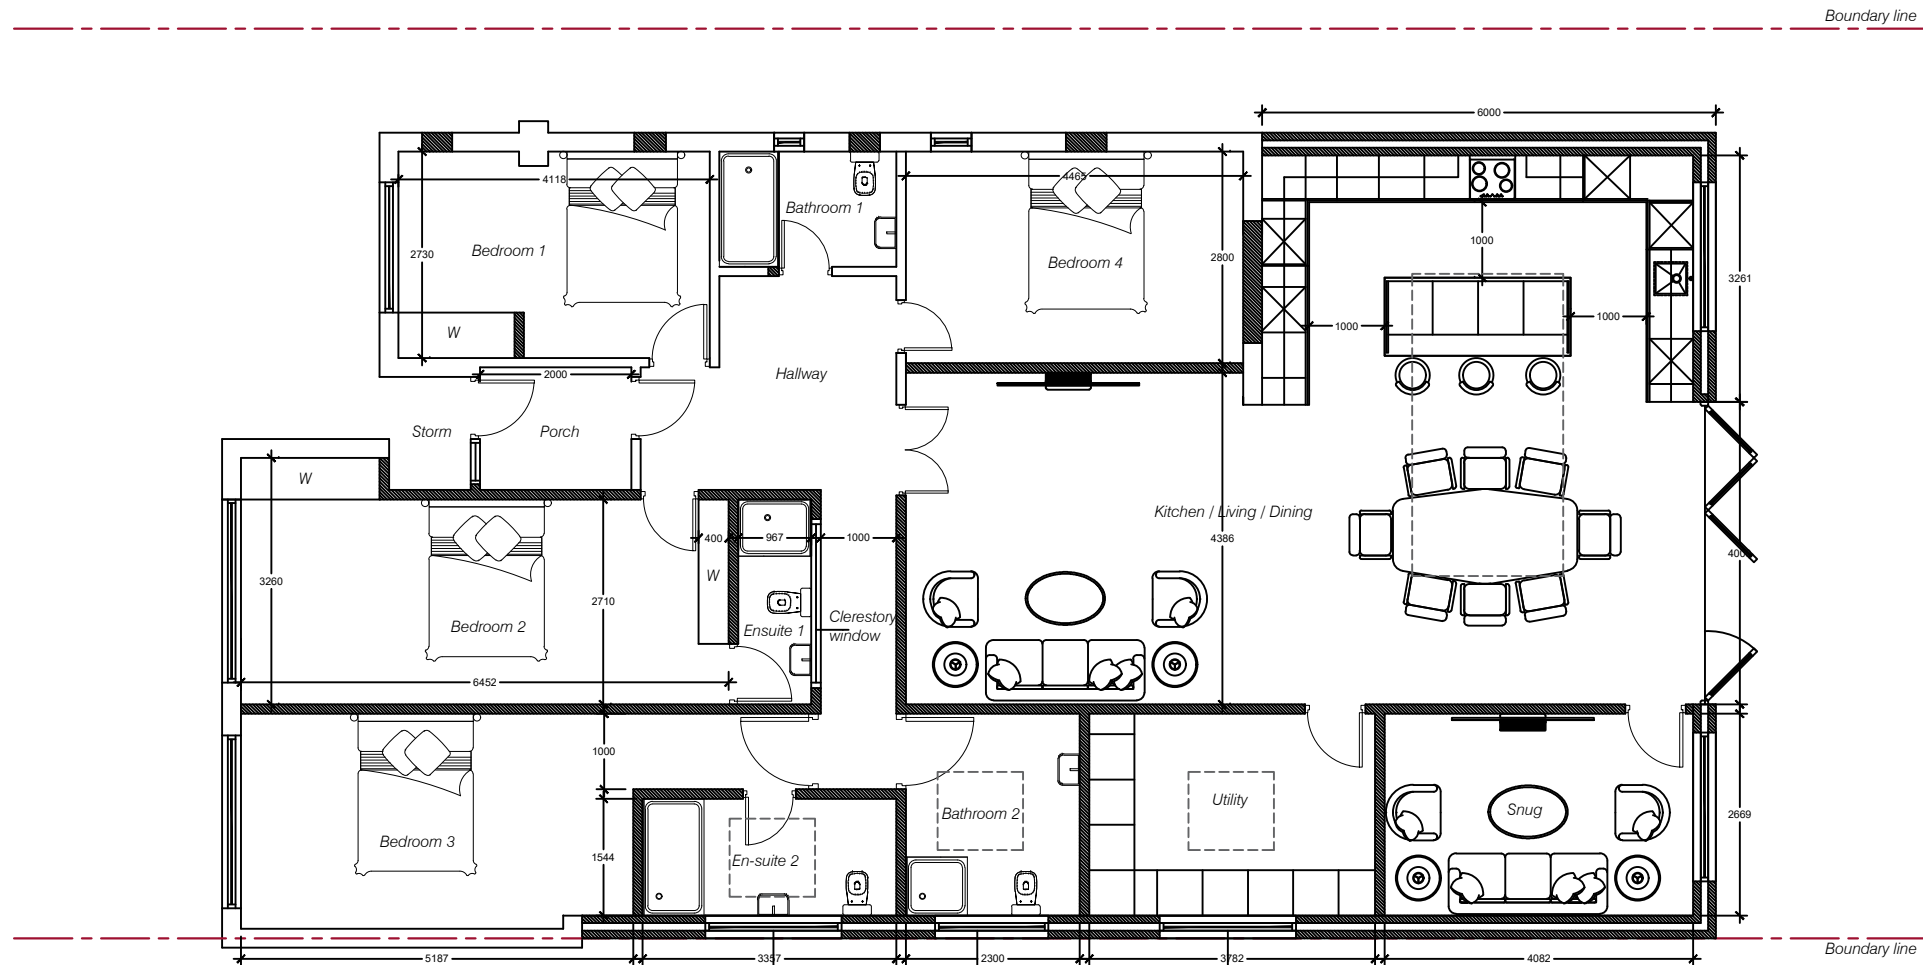

Project			
Drawing Title PROPOSED PLAN			
Scale 1:50	Date 23/01/26	Drawn By JM	Checked JM
Drawing Number D03			Revision

 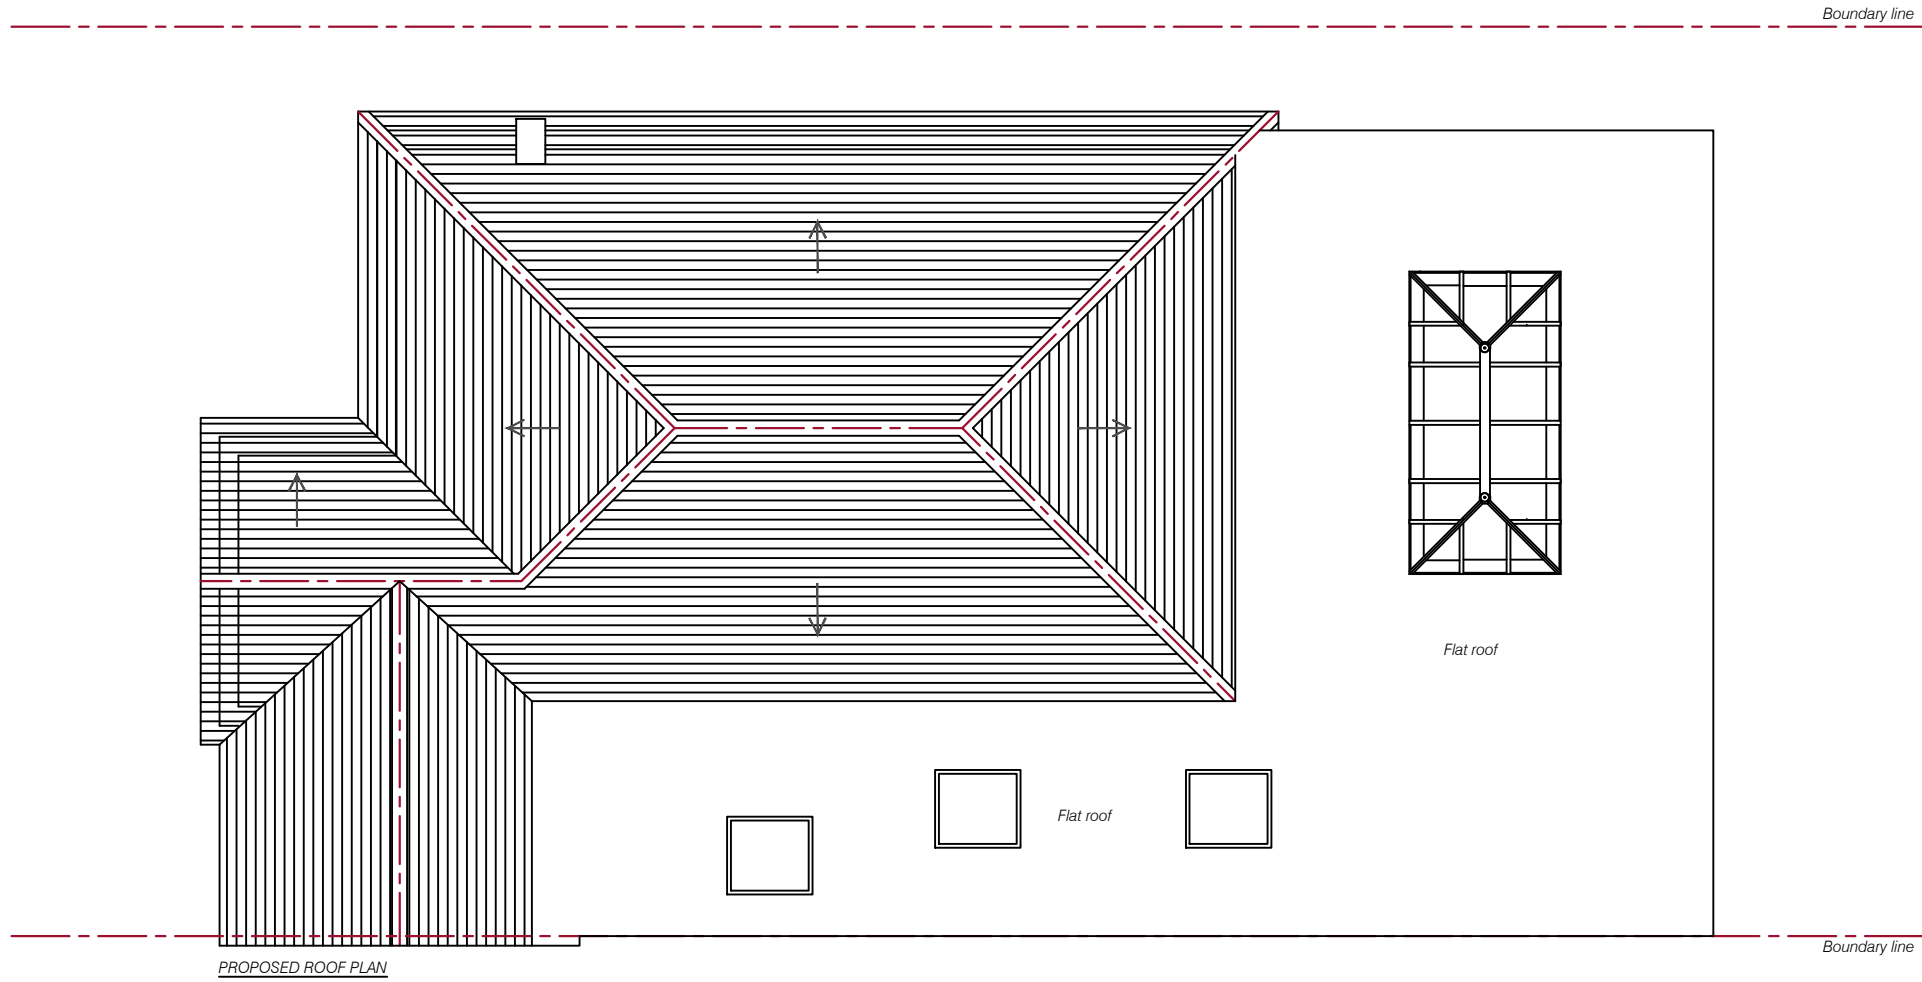


Project			
Drawing Title PROPOSED PLAN			
Scale 1:50	Date 23/01/26	Drawn By JM	Checked JM
Drawing Number D04			Revision

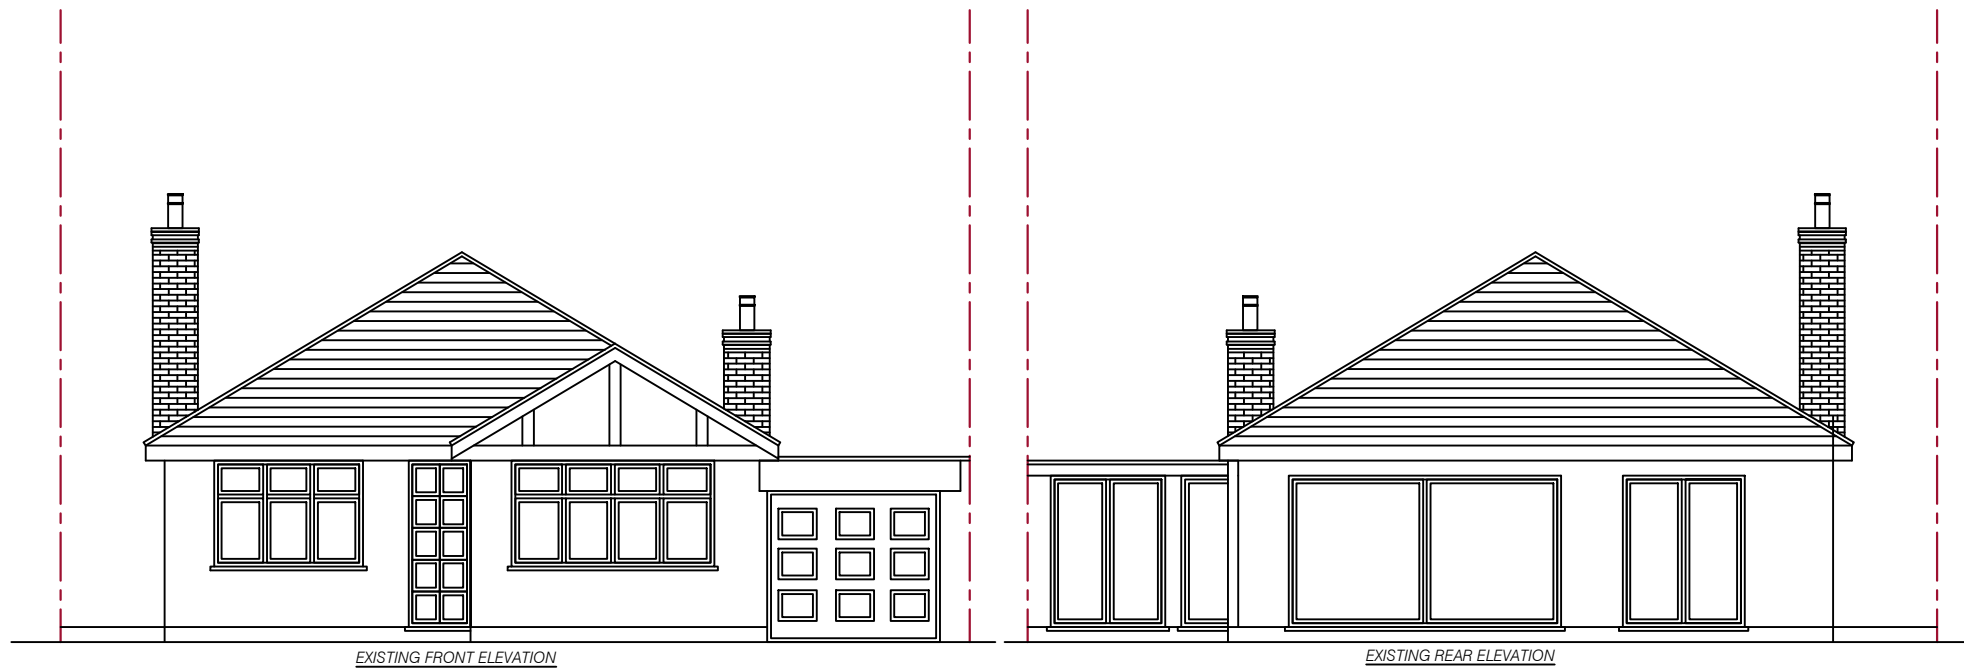


EXISTING FRONT ELEVATION

EXISTING REAR ELEVATION

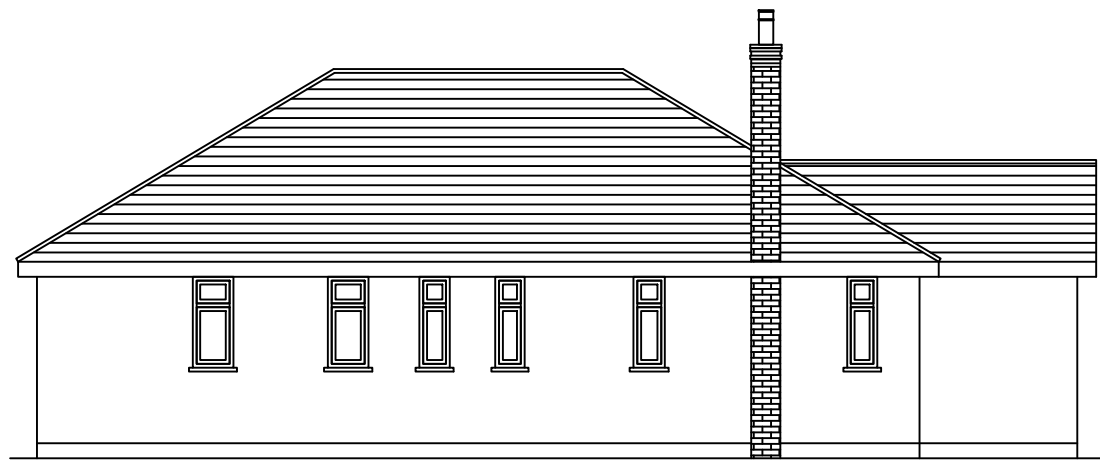

EXISTING SIDE ELEVATION A

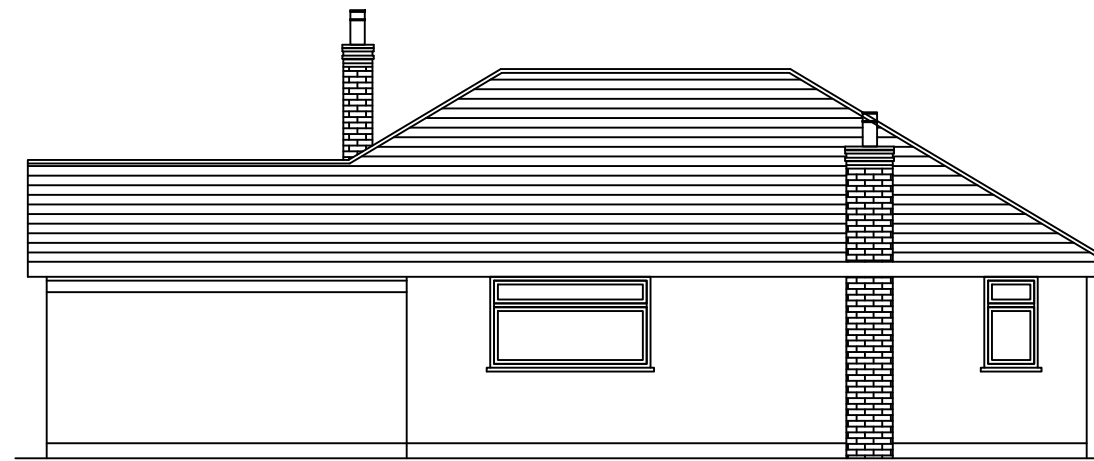

EXISTING SIDE ELEVATION B




Project			
Drawing Title EXISTING ELEVATIONS			
Scale 1:100	Date 23/01/26	Drawn By JM	Checked JM
Drawing Number D05			Revision




PROPOSED FRONT ELEVATION

PROPOSED REAR ELEVATION

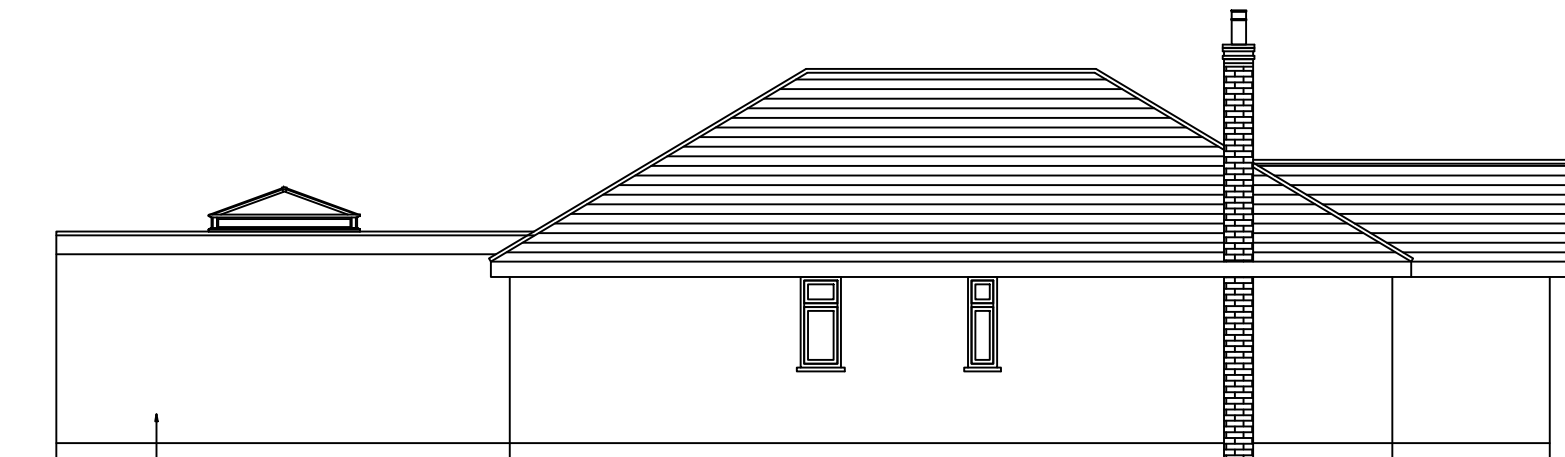


PROPOSED SIDE ELEVATION A

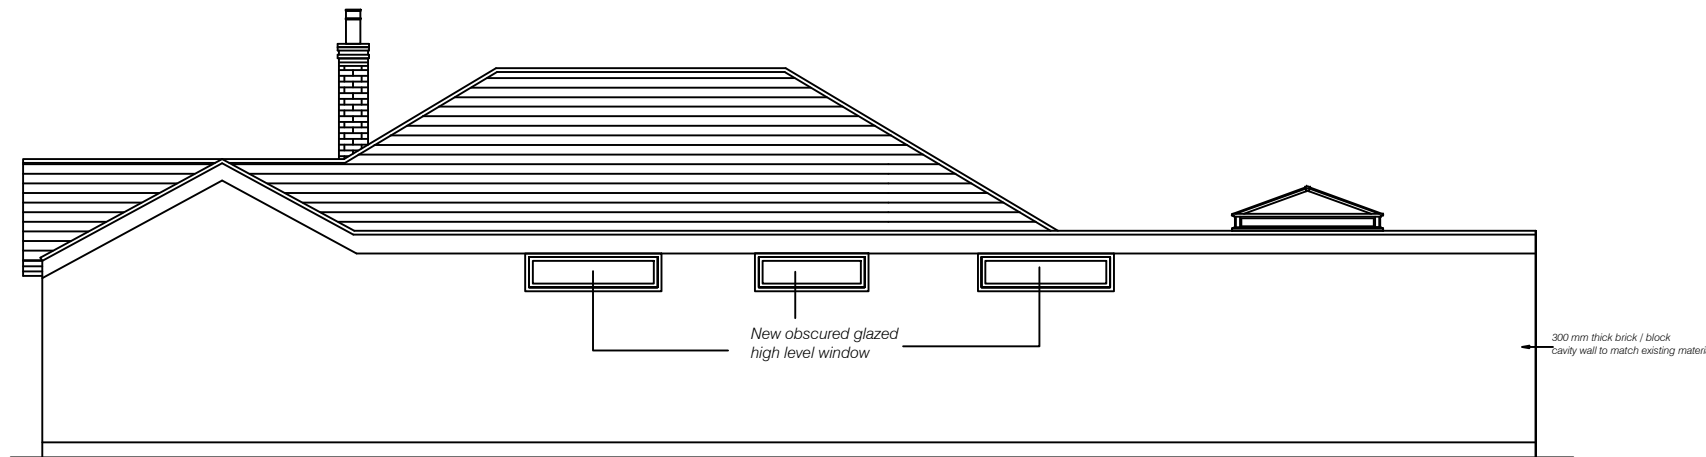

PROPOSED SIDE ELEVATION B




Project			
Drawing Title PROPOSED ELEVATIONS			
Scale 1:100	Date 23/01/26	Drawn By JM	Checked JM
Drawing Number D06			Revision

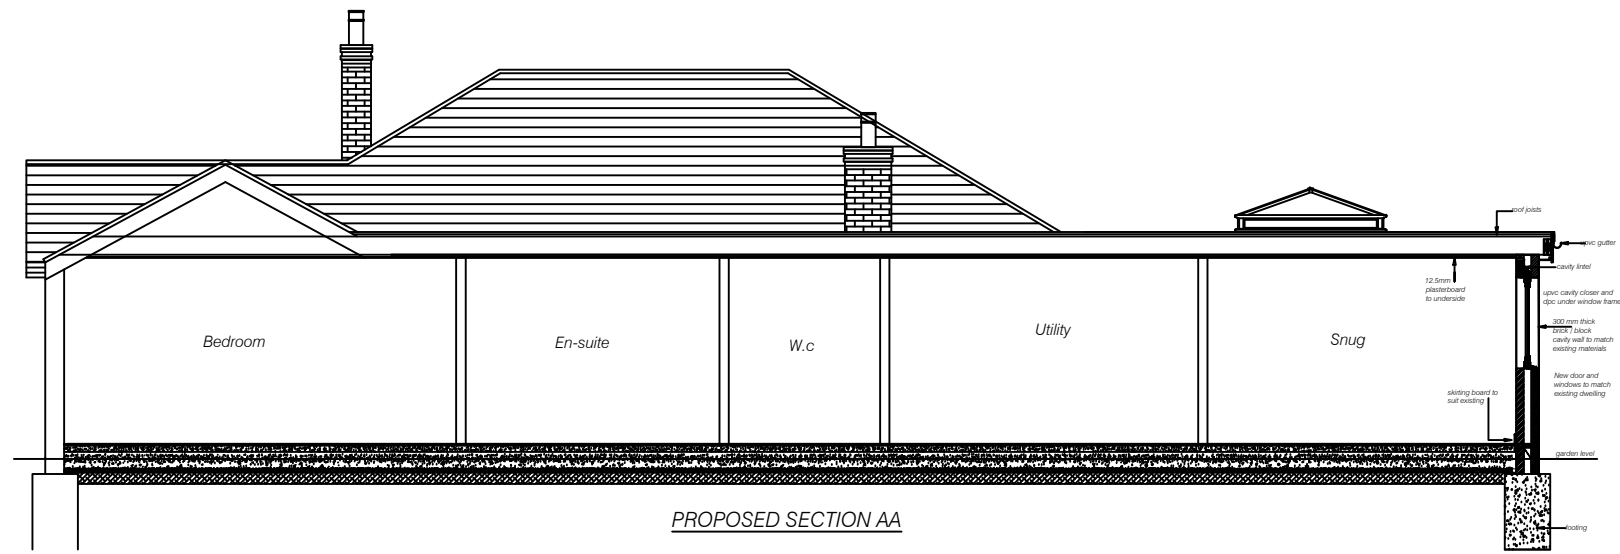


PROPOSED SECTION AA



Project			
Drawing Title PROPOSED SECTION AA			
Scale 1:50	Date 23/01/26	Drawn By JM	Checked JM
Drawing Number D07			Revision

 

Project			
Drawing Title <b>BLOCK PLAN</b>			
Scale 1:500	Date 23/01/26	Drawn By JM	Checked JM
Drawing Number <b>D08</b>			Revision

 

Project			
Drawing Title LOCATION PLAN			
Scale 1:1250	Date 23/01/26	Drawn By JM	Checked JM
Drawing Number D09			Revision