


EXISTING GROUND FLOOR PLAN






EXISTING FIRST FLOOR PLAN



Scale 1:100

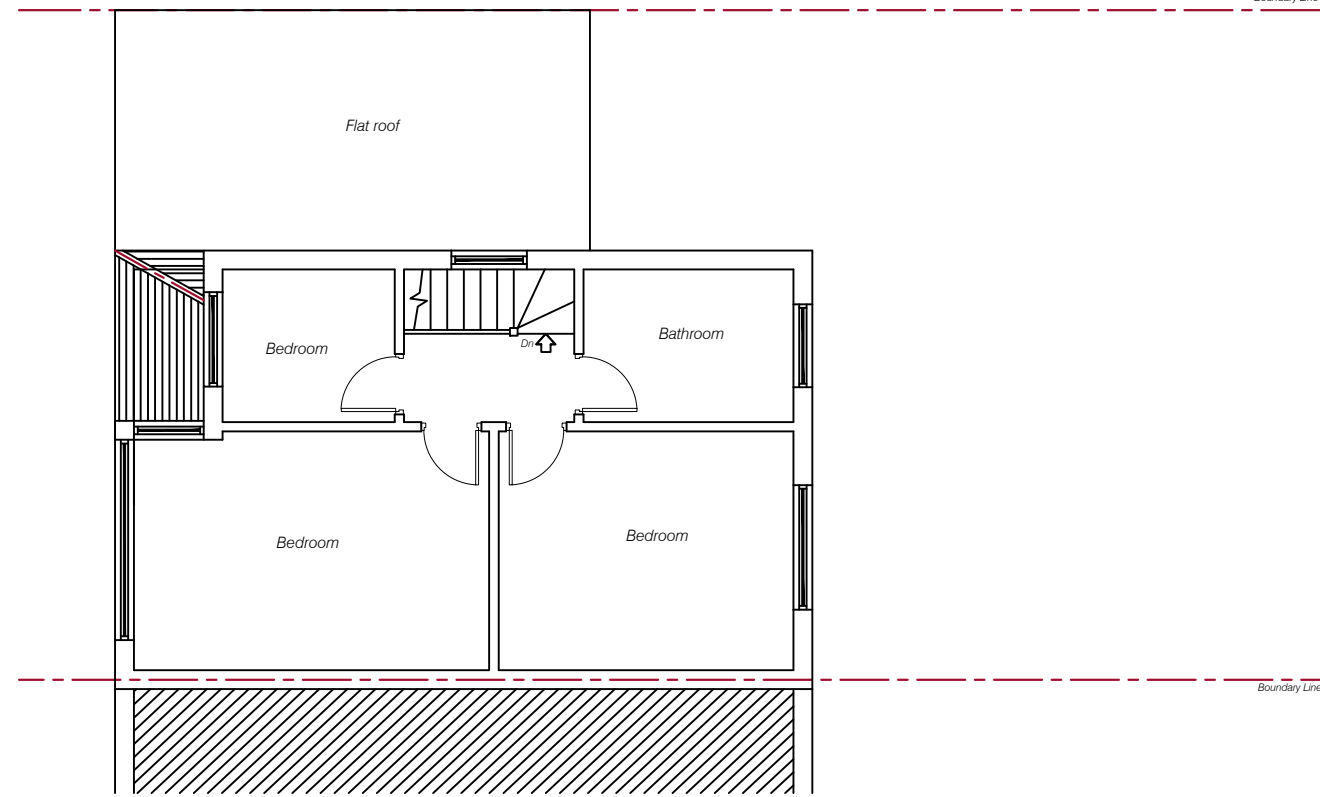

Project			
Drawing Title EXISTING PLAN			
Scale 1:100 @ A3	Date 19/07/25	Drawn By JM	Checked JM
Drawing Number D01			Revision

 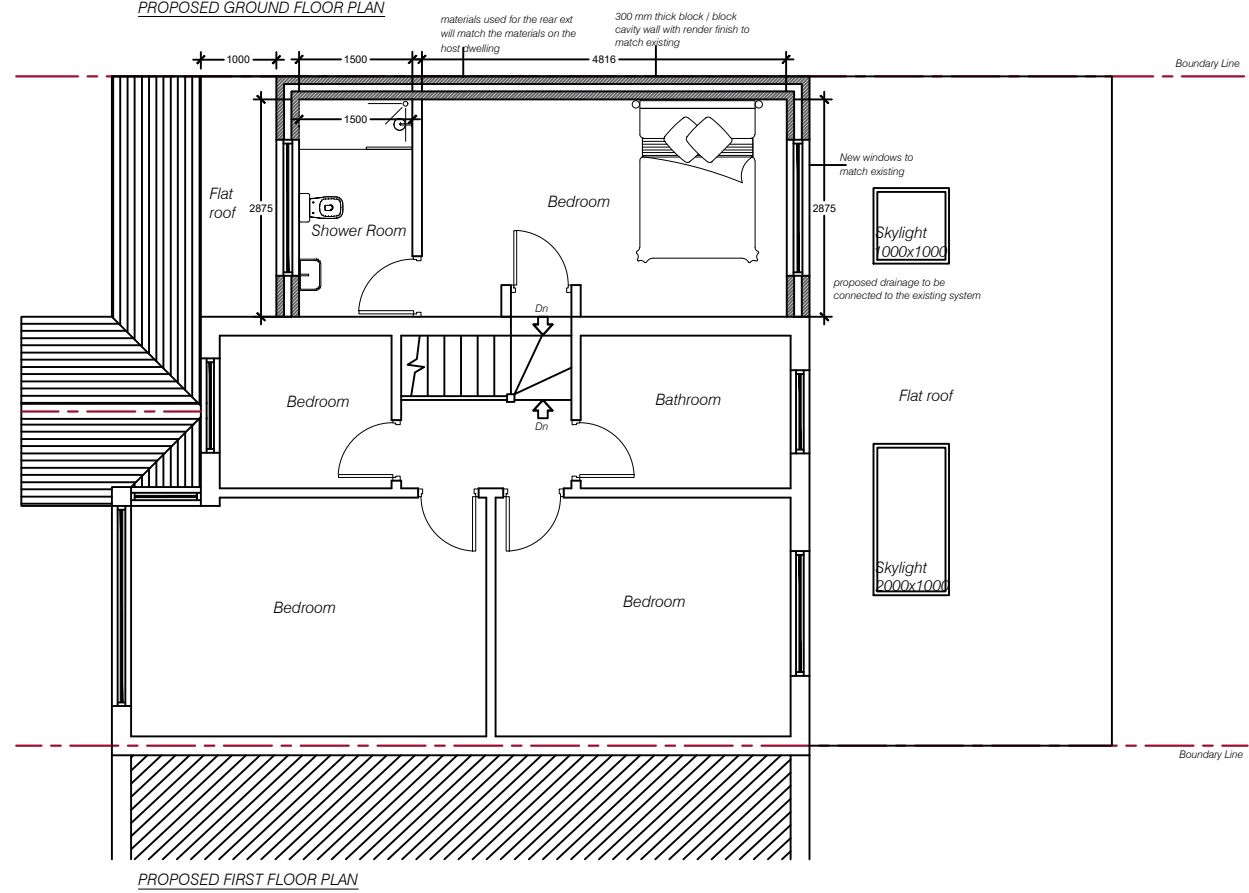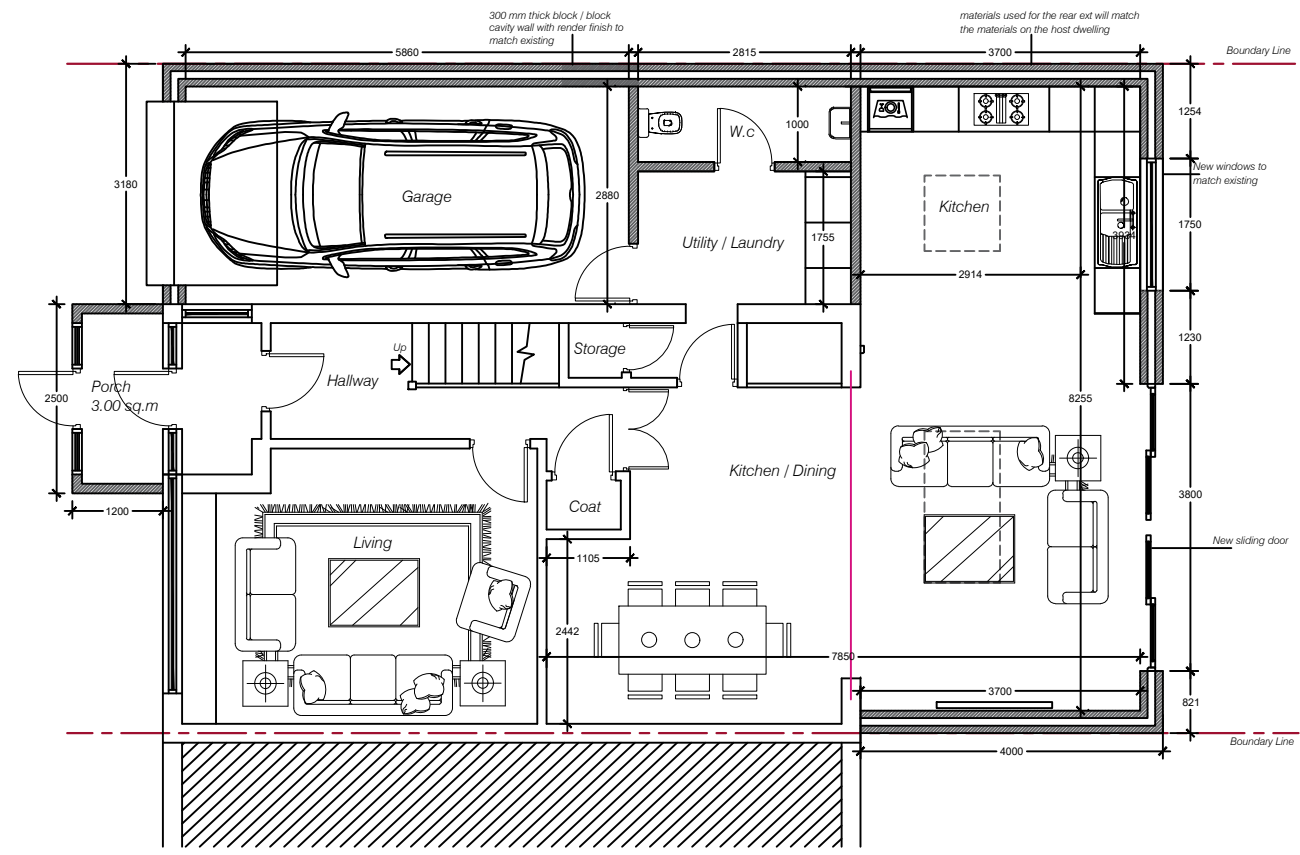


Project			
Drawing Title PROPOSED PLAN			
Scale 1:100 @ A3	Date 19/07/25	Drawn By JM	Checked JM
Drawing Number D02			Revision

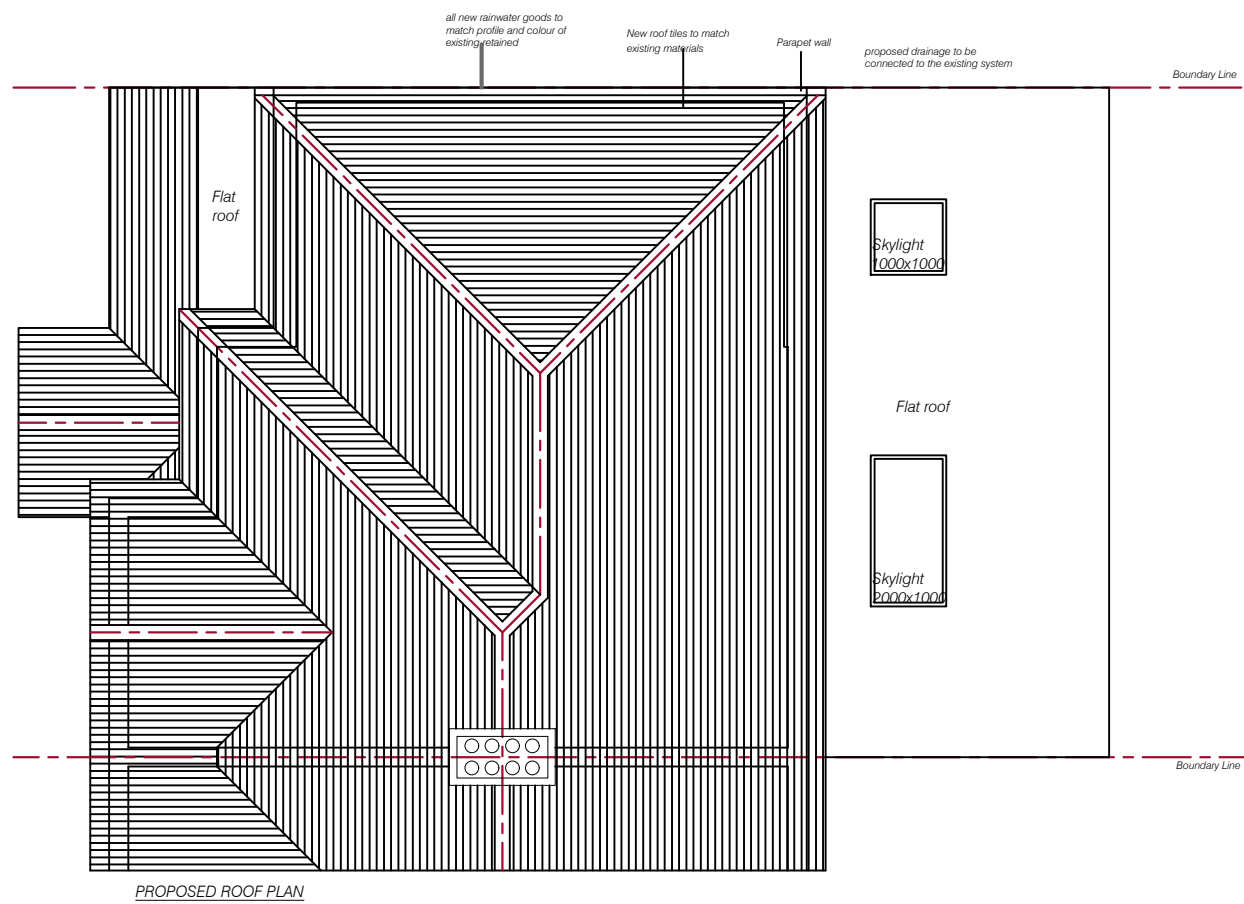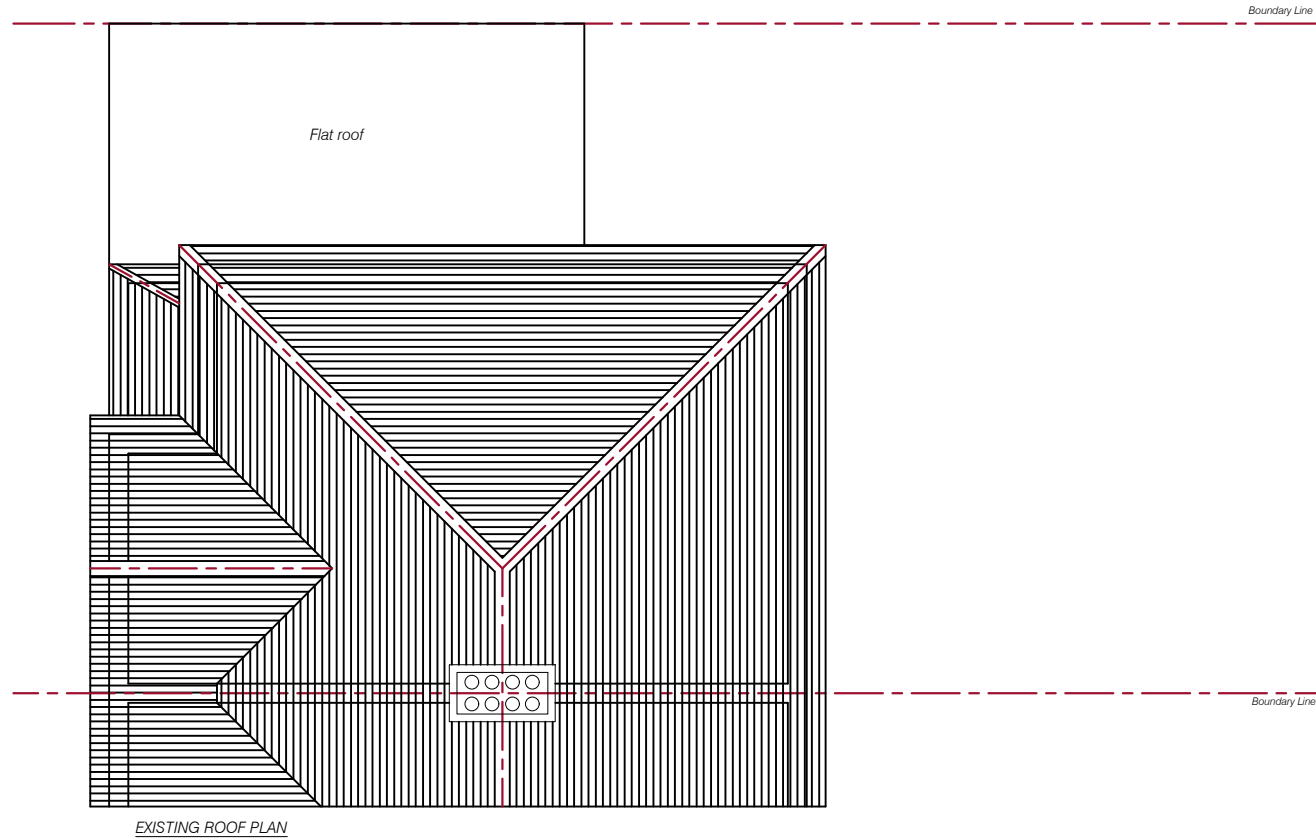

Project			
Drawing Title ROOF PLAN			
Scale 1:100 @ A3	Date 19/07/25	Drawn By JM	Checked JM
Drawing Number D03			Revision




EXISTING SIDE ELEVATION A

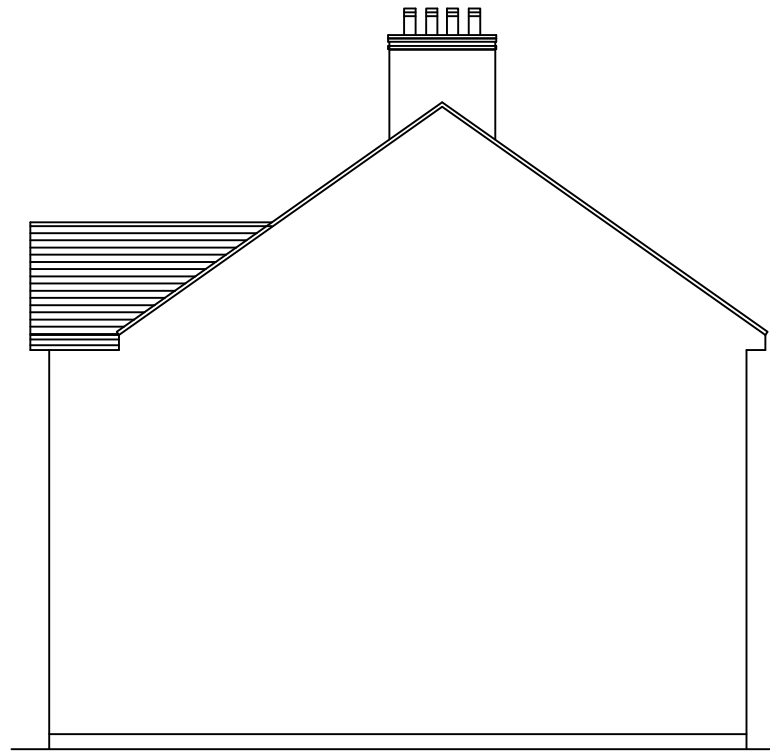

EXISTING SIDE ELEVATION B




EXISTING FRONT ELEVATION

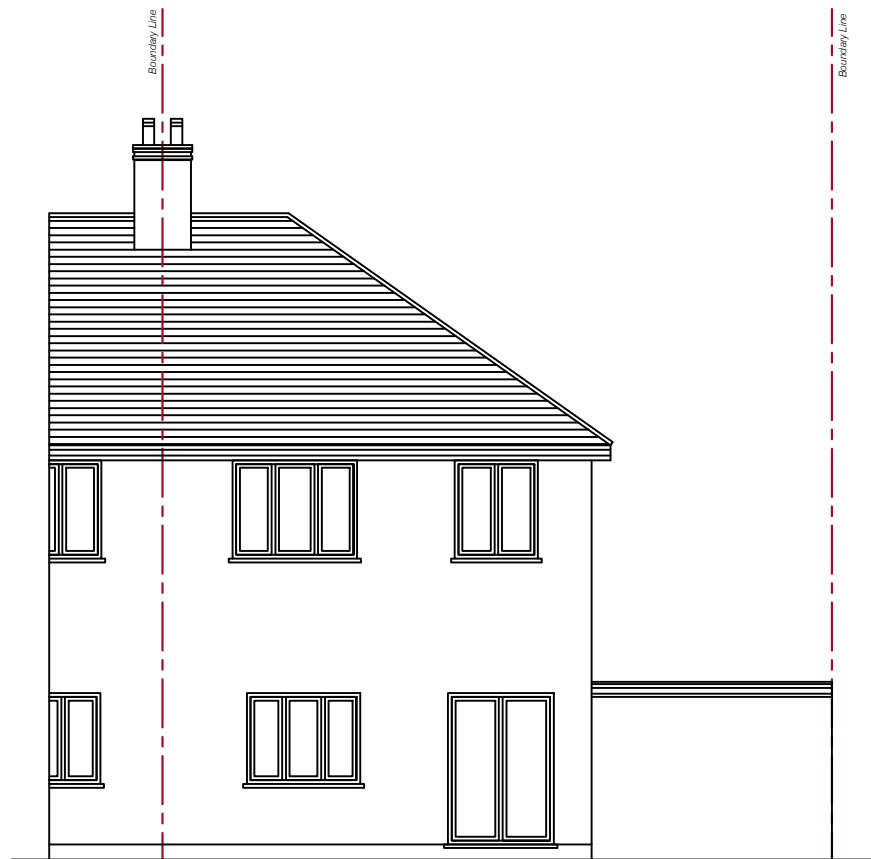


EXISTING REAR ELEVATION




Project			
Drawing Title EXISTING ELEVATIONS			
Scale 1:100 @ A3	Date 19/07/25	Drawn By JM	Checked JM
Drawing Number D04			Revision

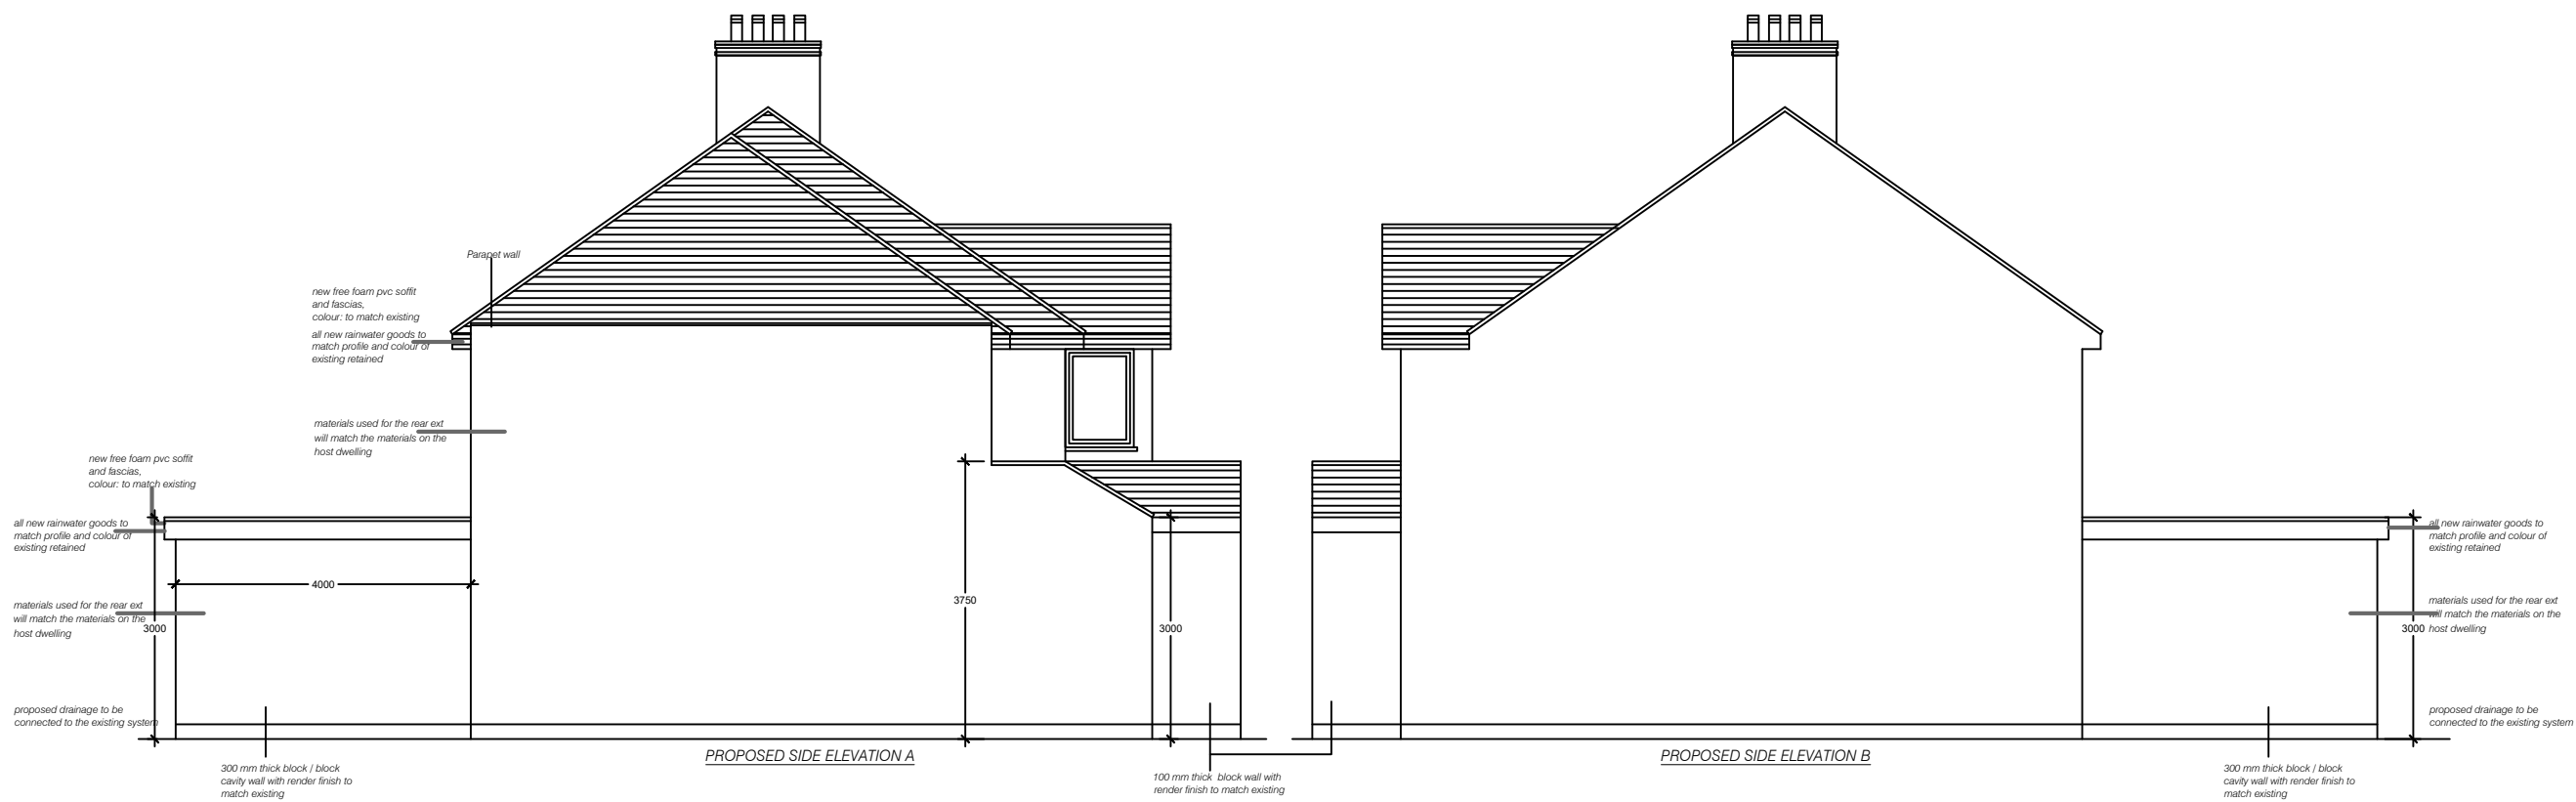


Project			
Drawing Title PROPOSED ELEVATIONS			
Scale 1:100 @ A3	Date 19/07/25	Drawn By JM	Checked JM
Drawing Number D05			Revision

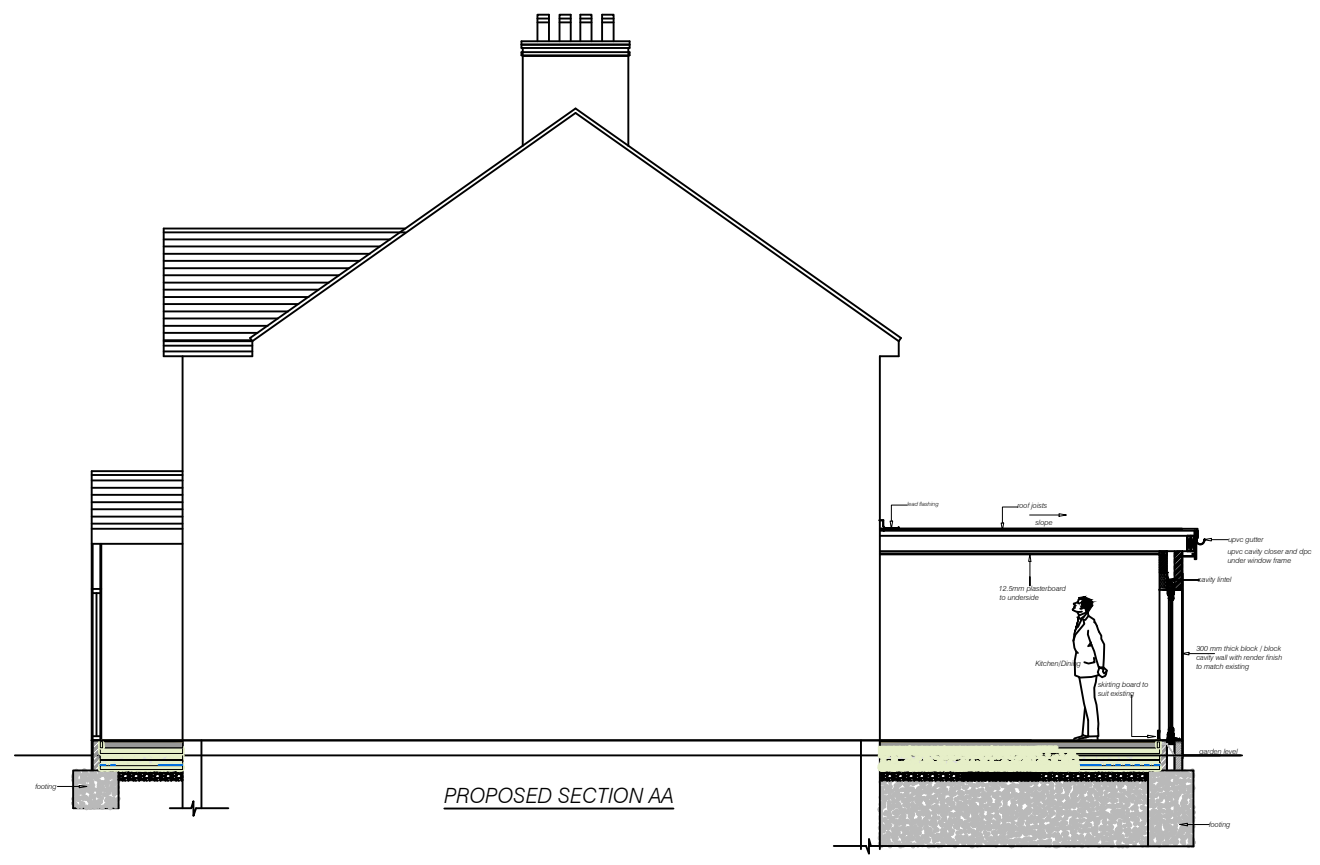


PROPOSED SECTION AA

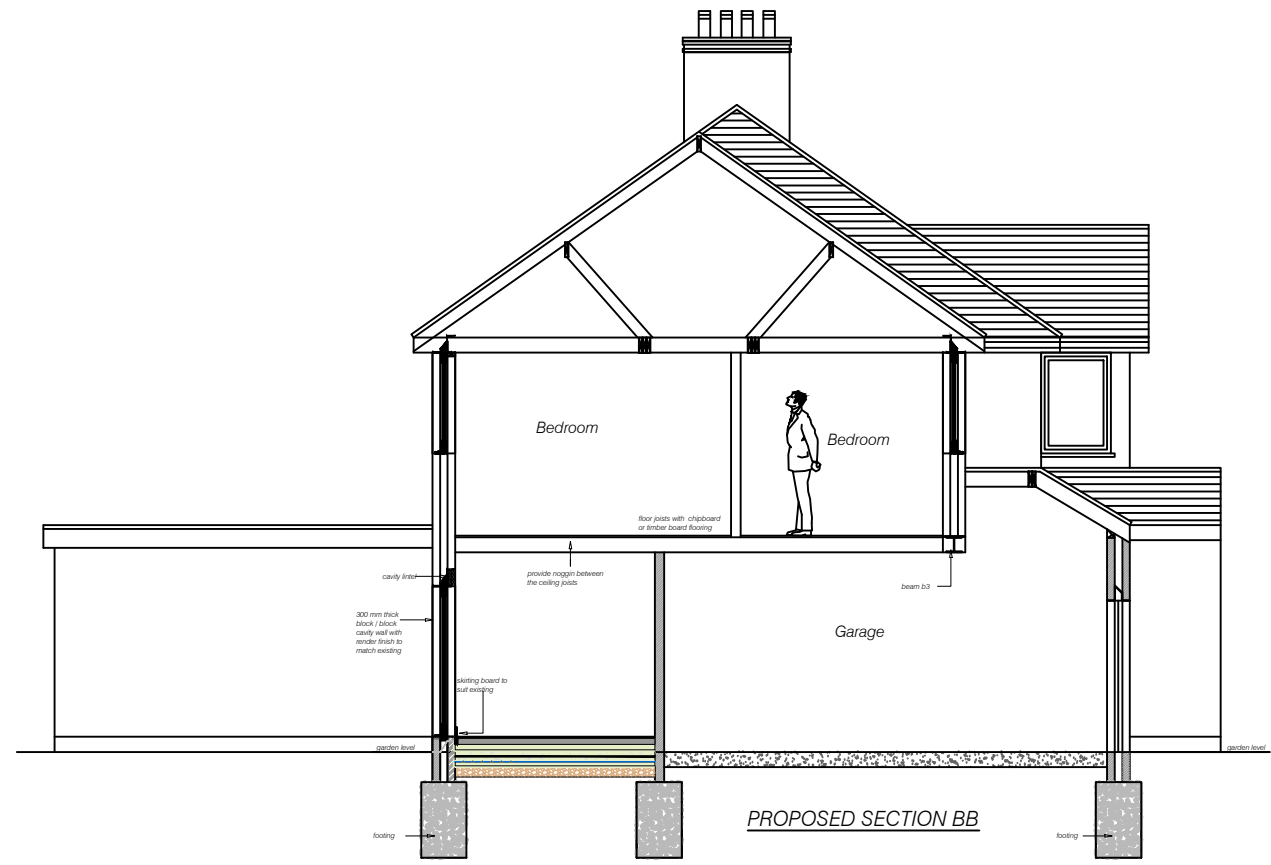


PROPOSED SECTION BB

 

Project			
Drawing Title PROPOSED SECTIONS			
Scale 1:100 @ A3	Date 19/07/25	Drawn By JM	Checked JM
Drawing Number D06			Revision

 

Project			
Drawing Title BLOCK PLAN			
Scale 1:500 @ A3	Date 19/07/25	Drawn By JM	Checked JM
Drawing Number D07			Revision

 

Project			
Drawing Title LOCATION PLAN			
Scale 1:1250 @ A3	Date 19/07/25	Drawn By JM	Checked JM
Drawing Number D08			Revision