





EXISTING GROUND FLOOR PLAN

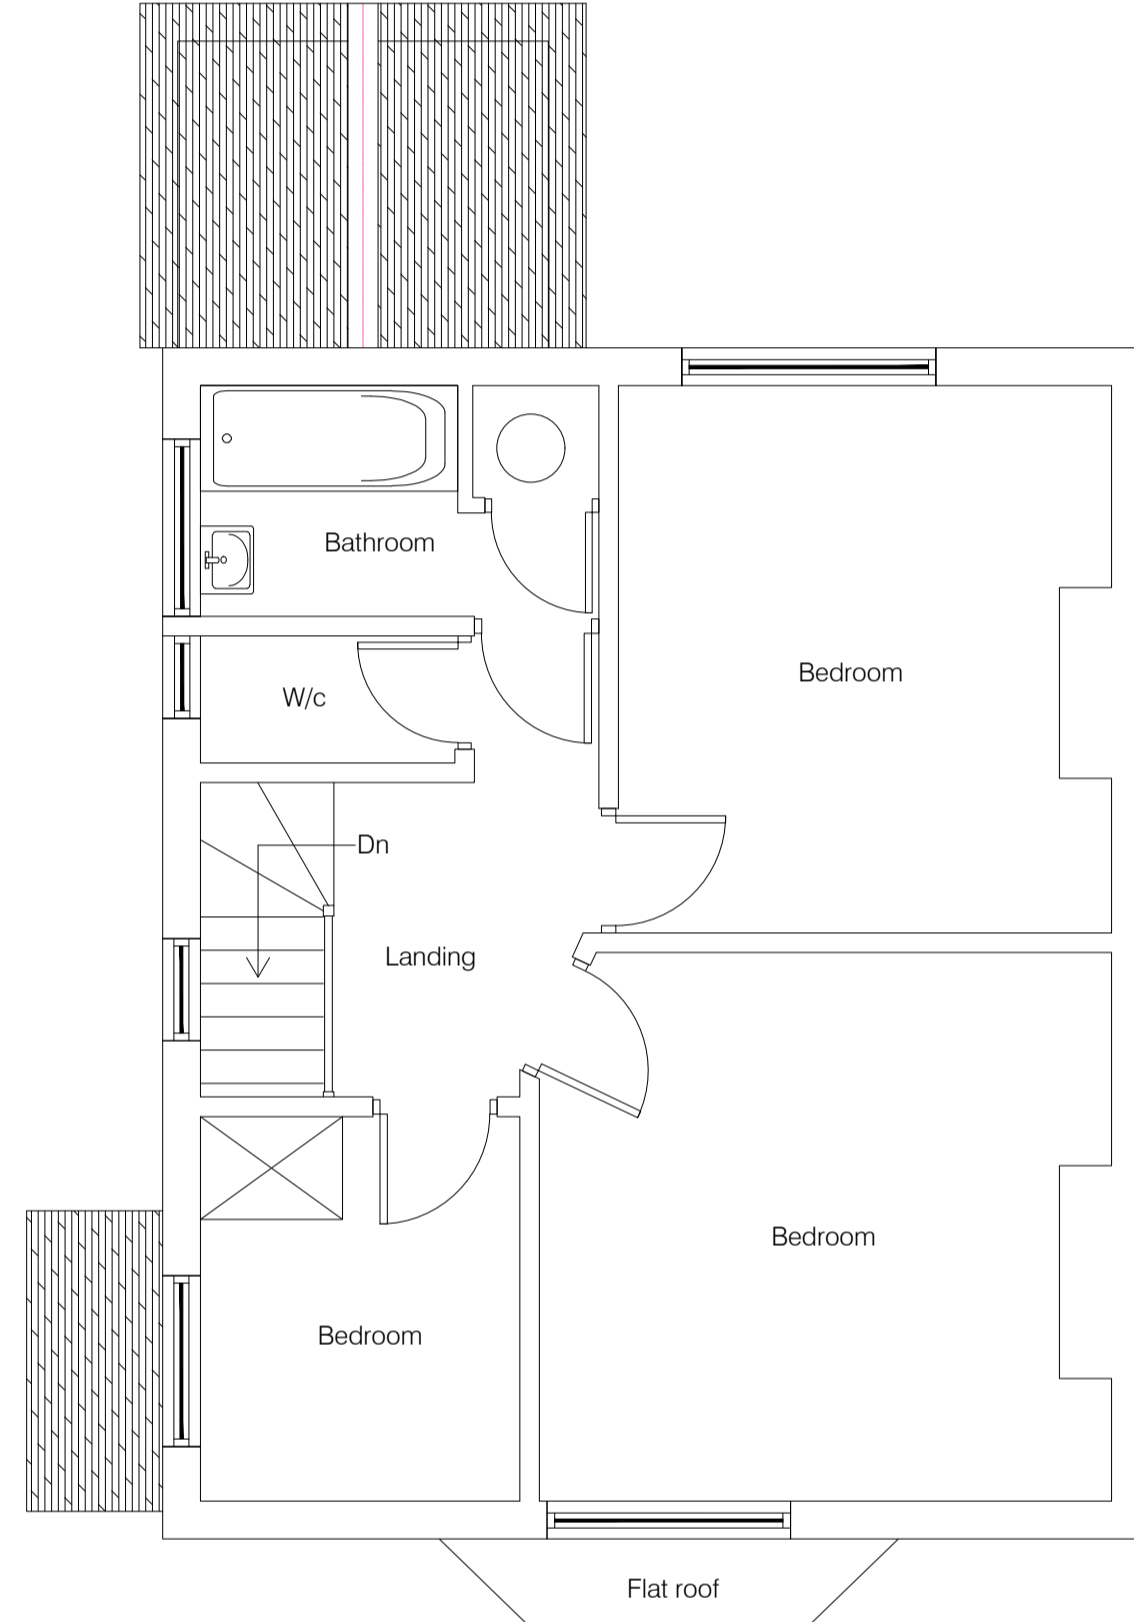

EXISTING FIRST FLOOR PLAN

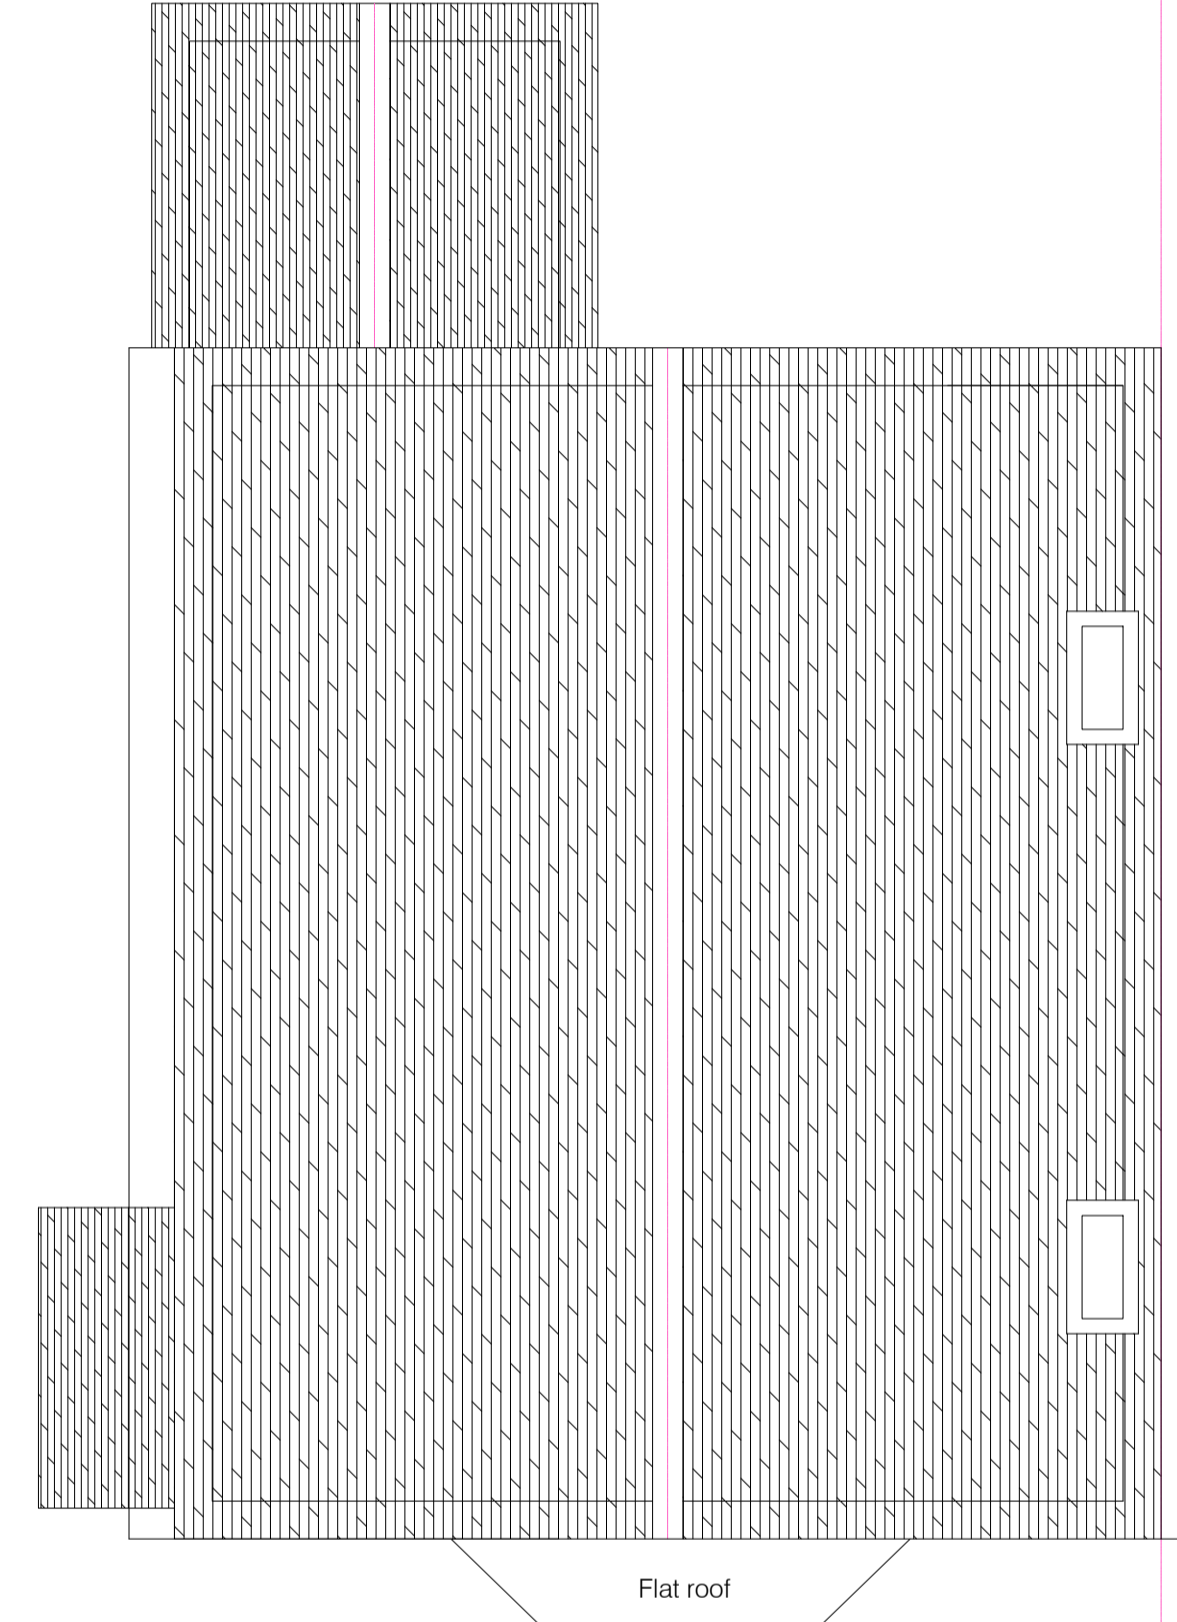



EXISTING ROOF PLAN

  


THIS DRAWING AND ALL THE INFORMATION SHOWN SHALL NOT BE COPIED WHOLE, OR IN PART, OR USED FOR ANY OTHER PURPOSE WITHOUT WRITTEN PERMISSION OF THE COMPANY.  
 ALL DIMENSIONS TO BE CHECKED ON SITE. DO NOT SCALE FROM THIS DRAWING.  
 ALL DRAWINGS TO BE READ IN CONJUNCTION WITH SPECIFICATION.

CLIENT:  
 PROJECT: LOFT CONVERSION  
 TITLE: EXISTING FLOOR PLANS  
 DATE: 16/02/2026 SCALE: 1:50 @ A1 DRAWING NUMBER: 01

 


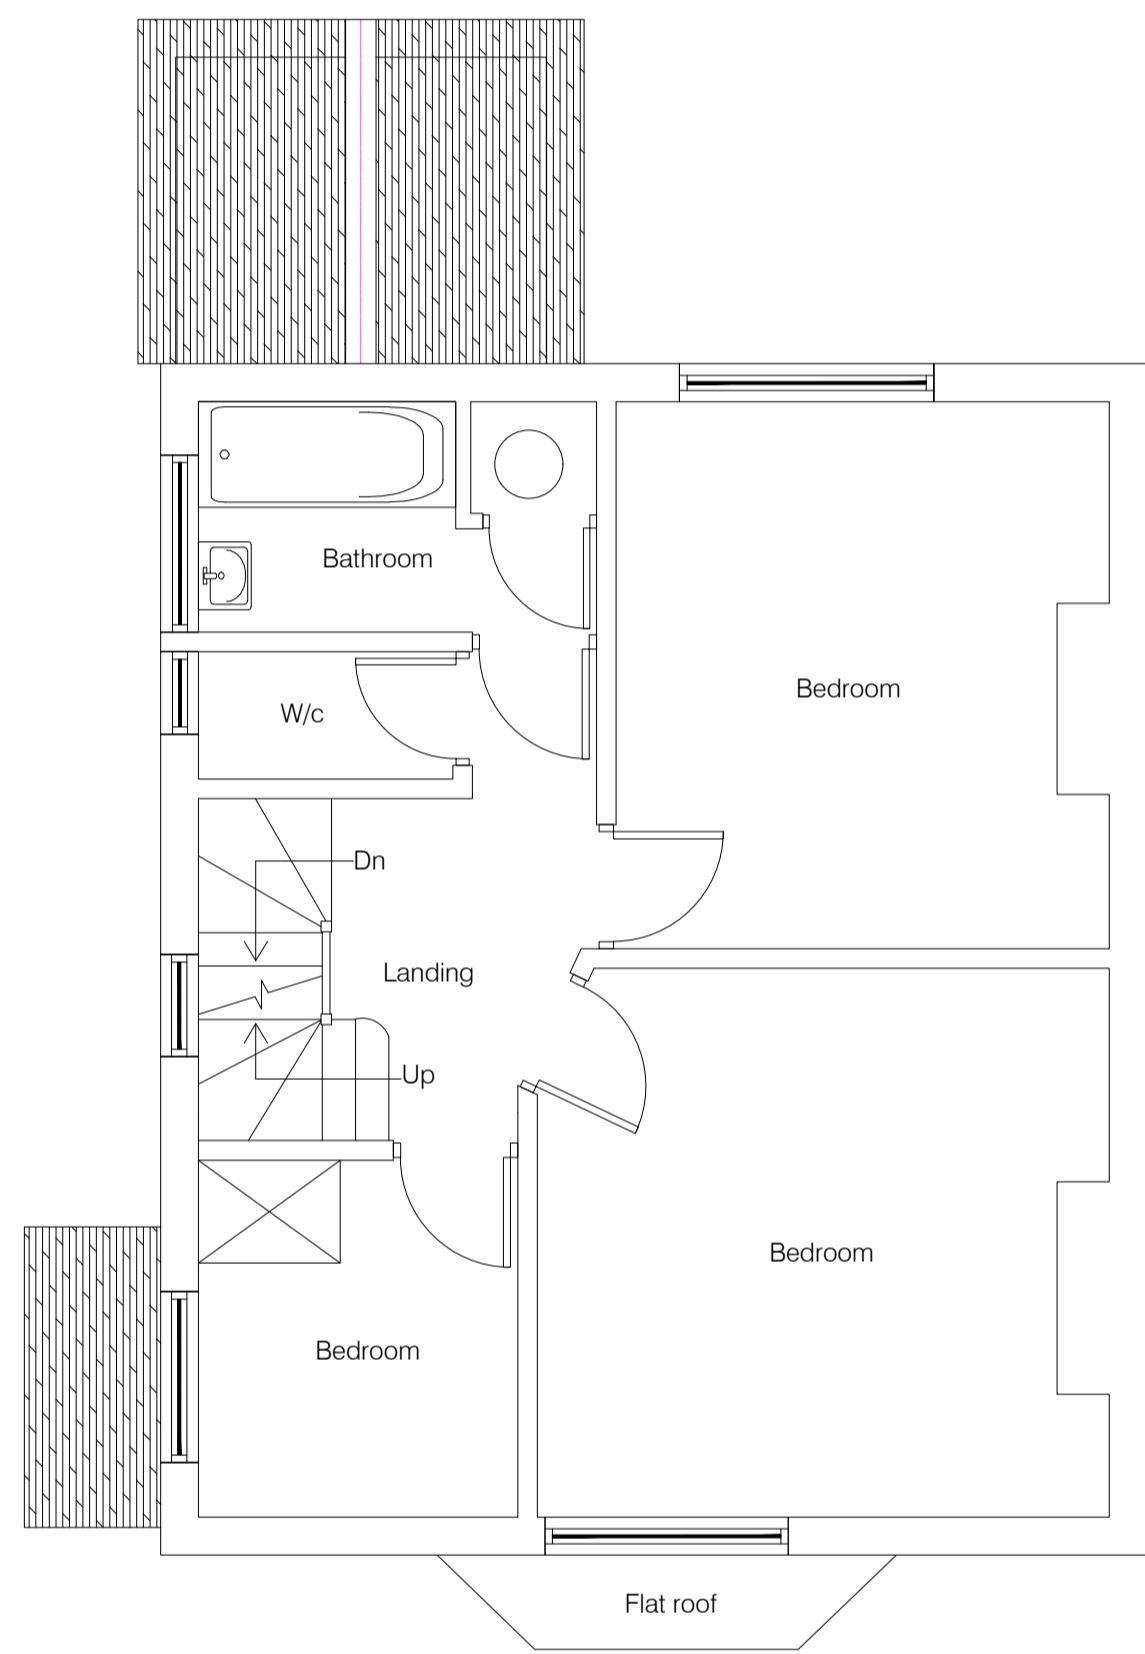



PROPOSED FIRST FLOOR PLAN

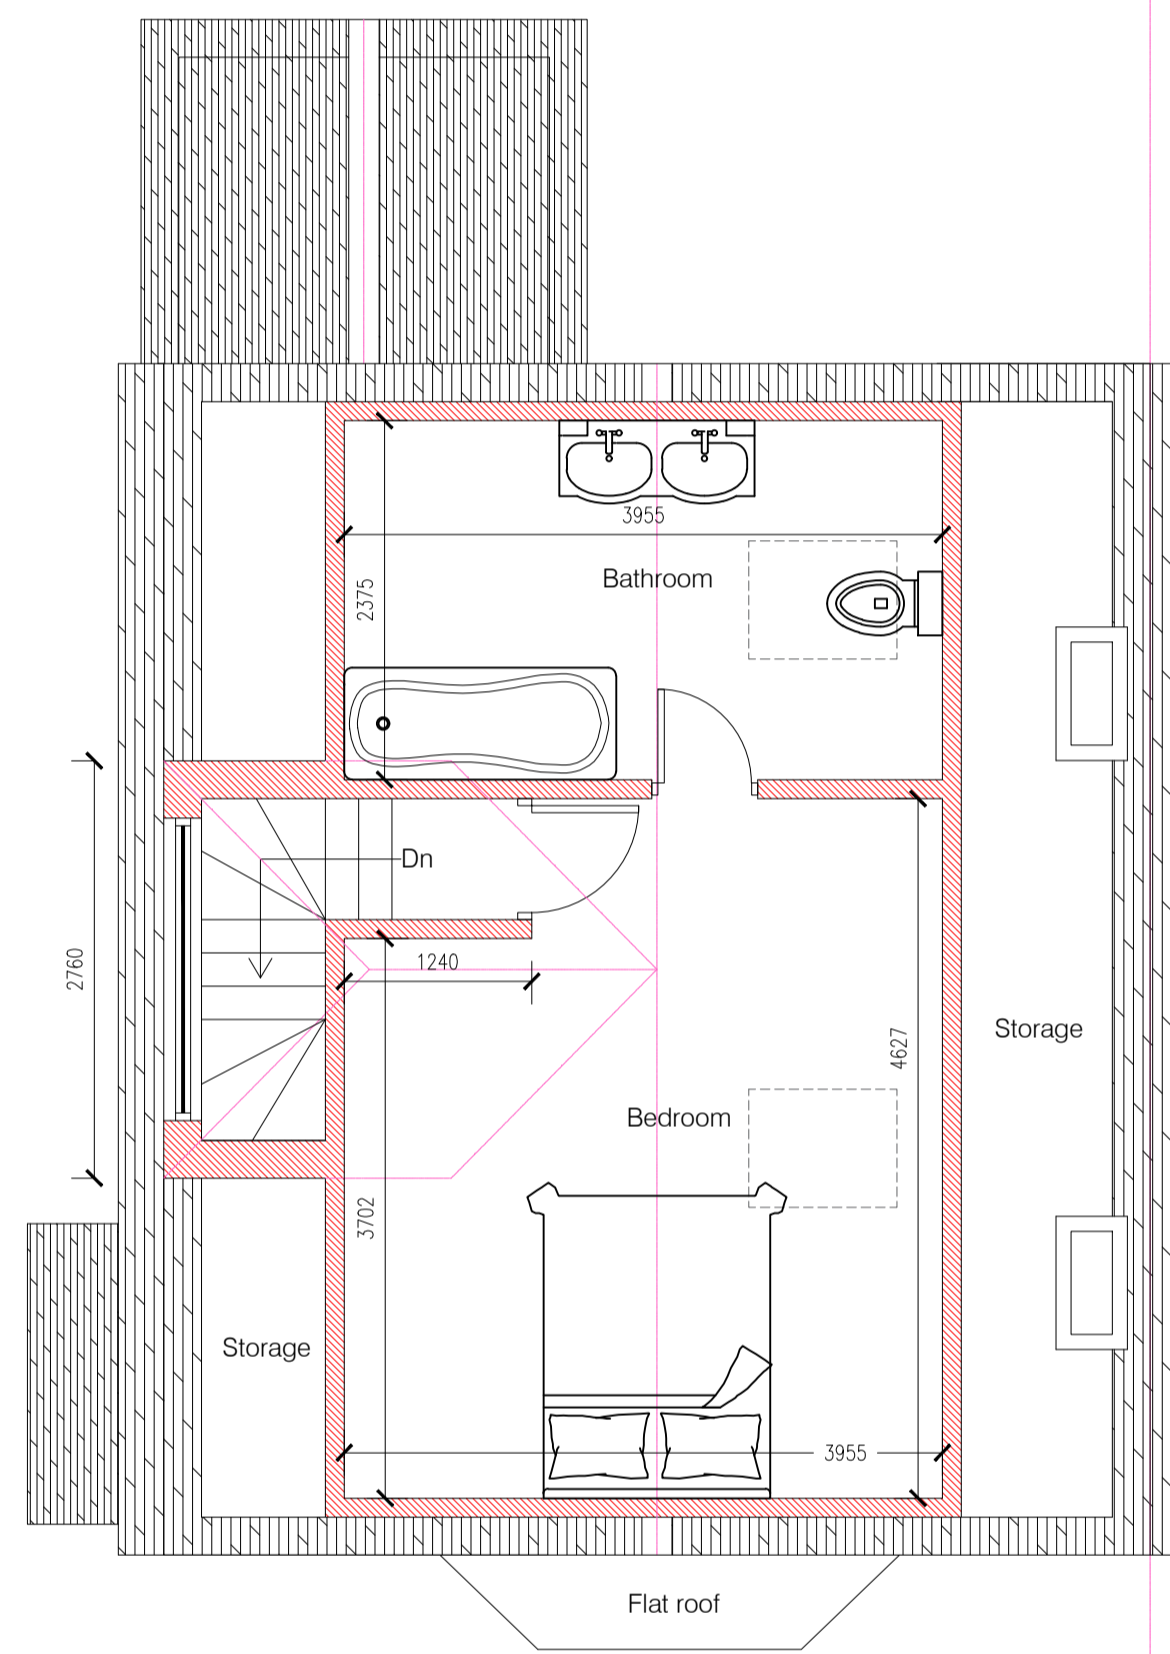

PROPOSED LOFT PLAN

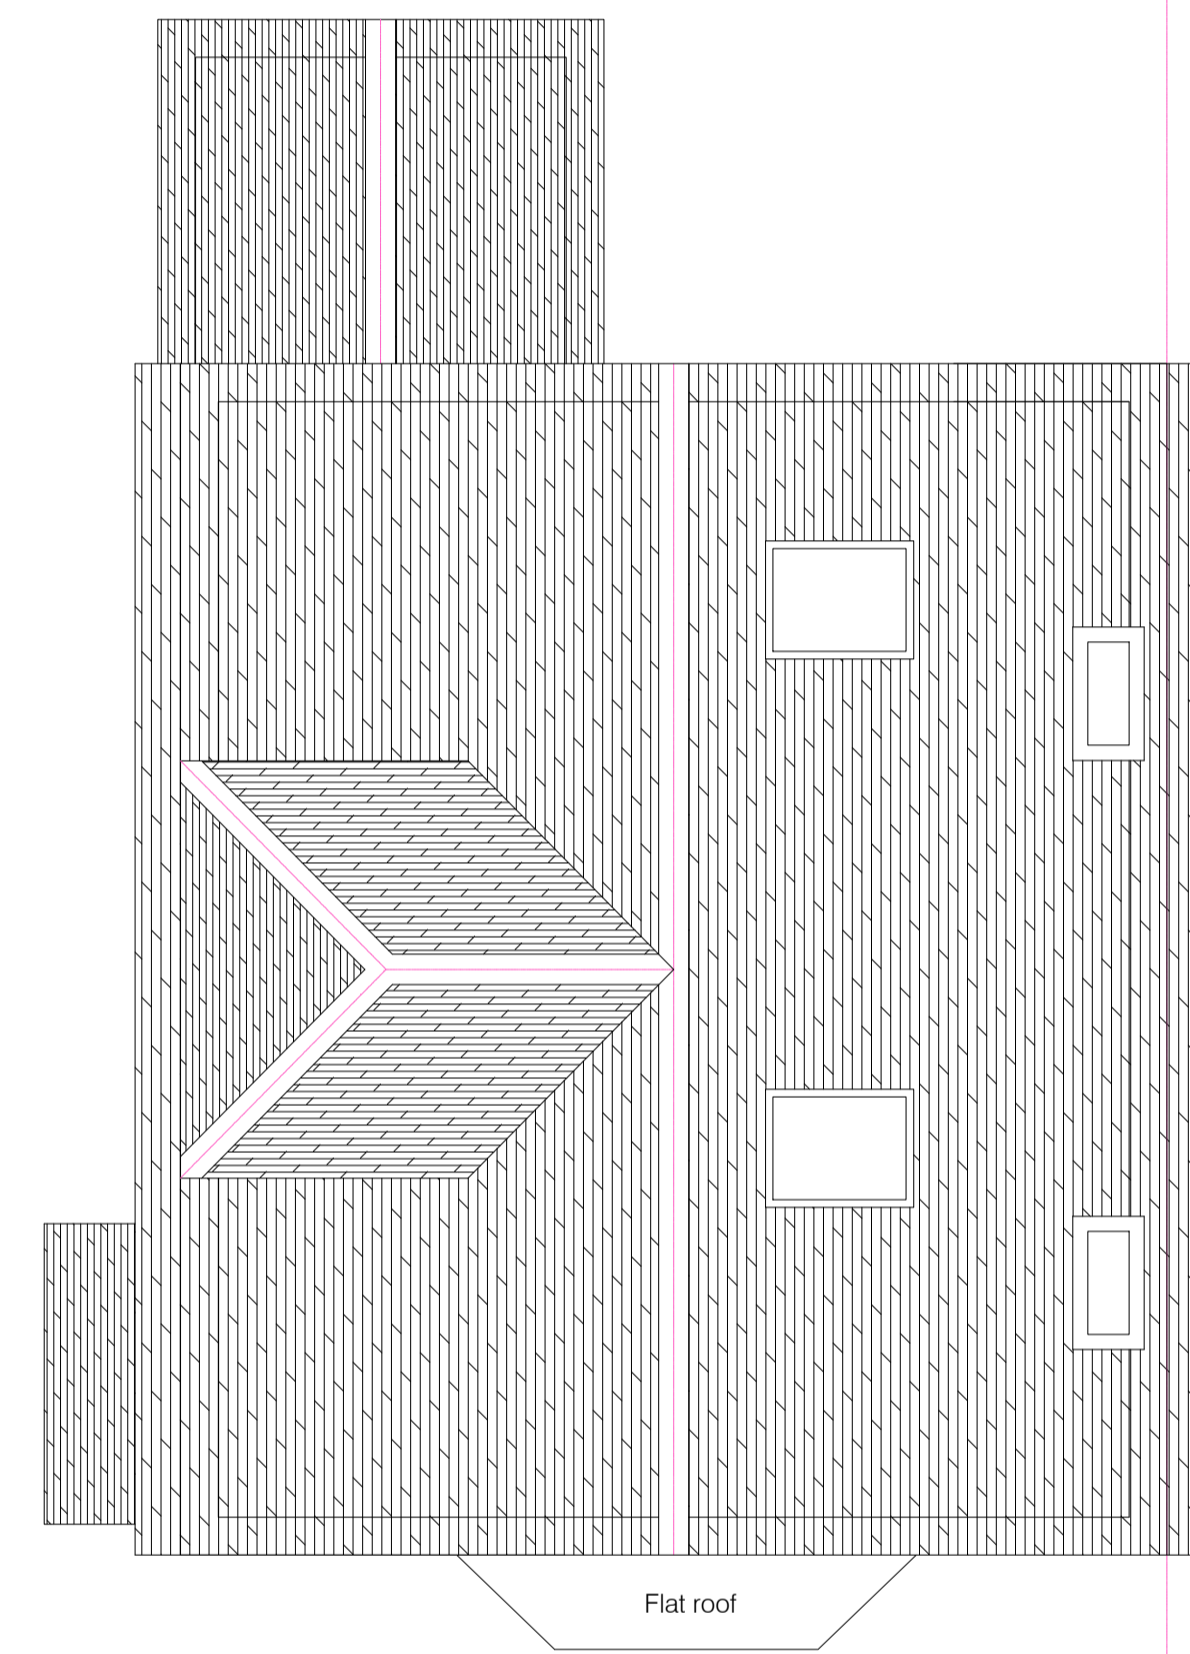


PROPOSED ROOF PLAN

  

THIS DRAWING AND ALL THE INFORMATION SHOWN SHALL NOT BE COPIED WHOLE, OR IN PART, OR USED FOR ANY OTHER PURPOSE WITHOUT WRITTEN PERMISSION OF THE COMPANY.  
 ALL DIMENSIONS TO BE CHECKED ON SITE. DO NOT SCALE FROM THIS DRAWING.  
 ALL DRAWINGS TO BE READ IN CONJUNCTION WITH SPECIFICATION.

CLIENT: \_\_\_\_\_  
 PROJECT: LOFT CONVERSION  
 TITLE: PROPOSED FLOOR PLANS  
 DATE: 16/02/2026 SCALE: 1:50 @ A1 DRAWING NUMBER: 02

 




EXISTING FRONT ELEVATION





EXISTING REAR ELEVATION



EXISTING SIDE ELEVATION A

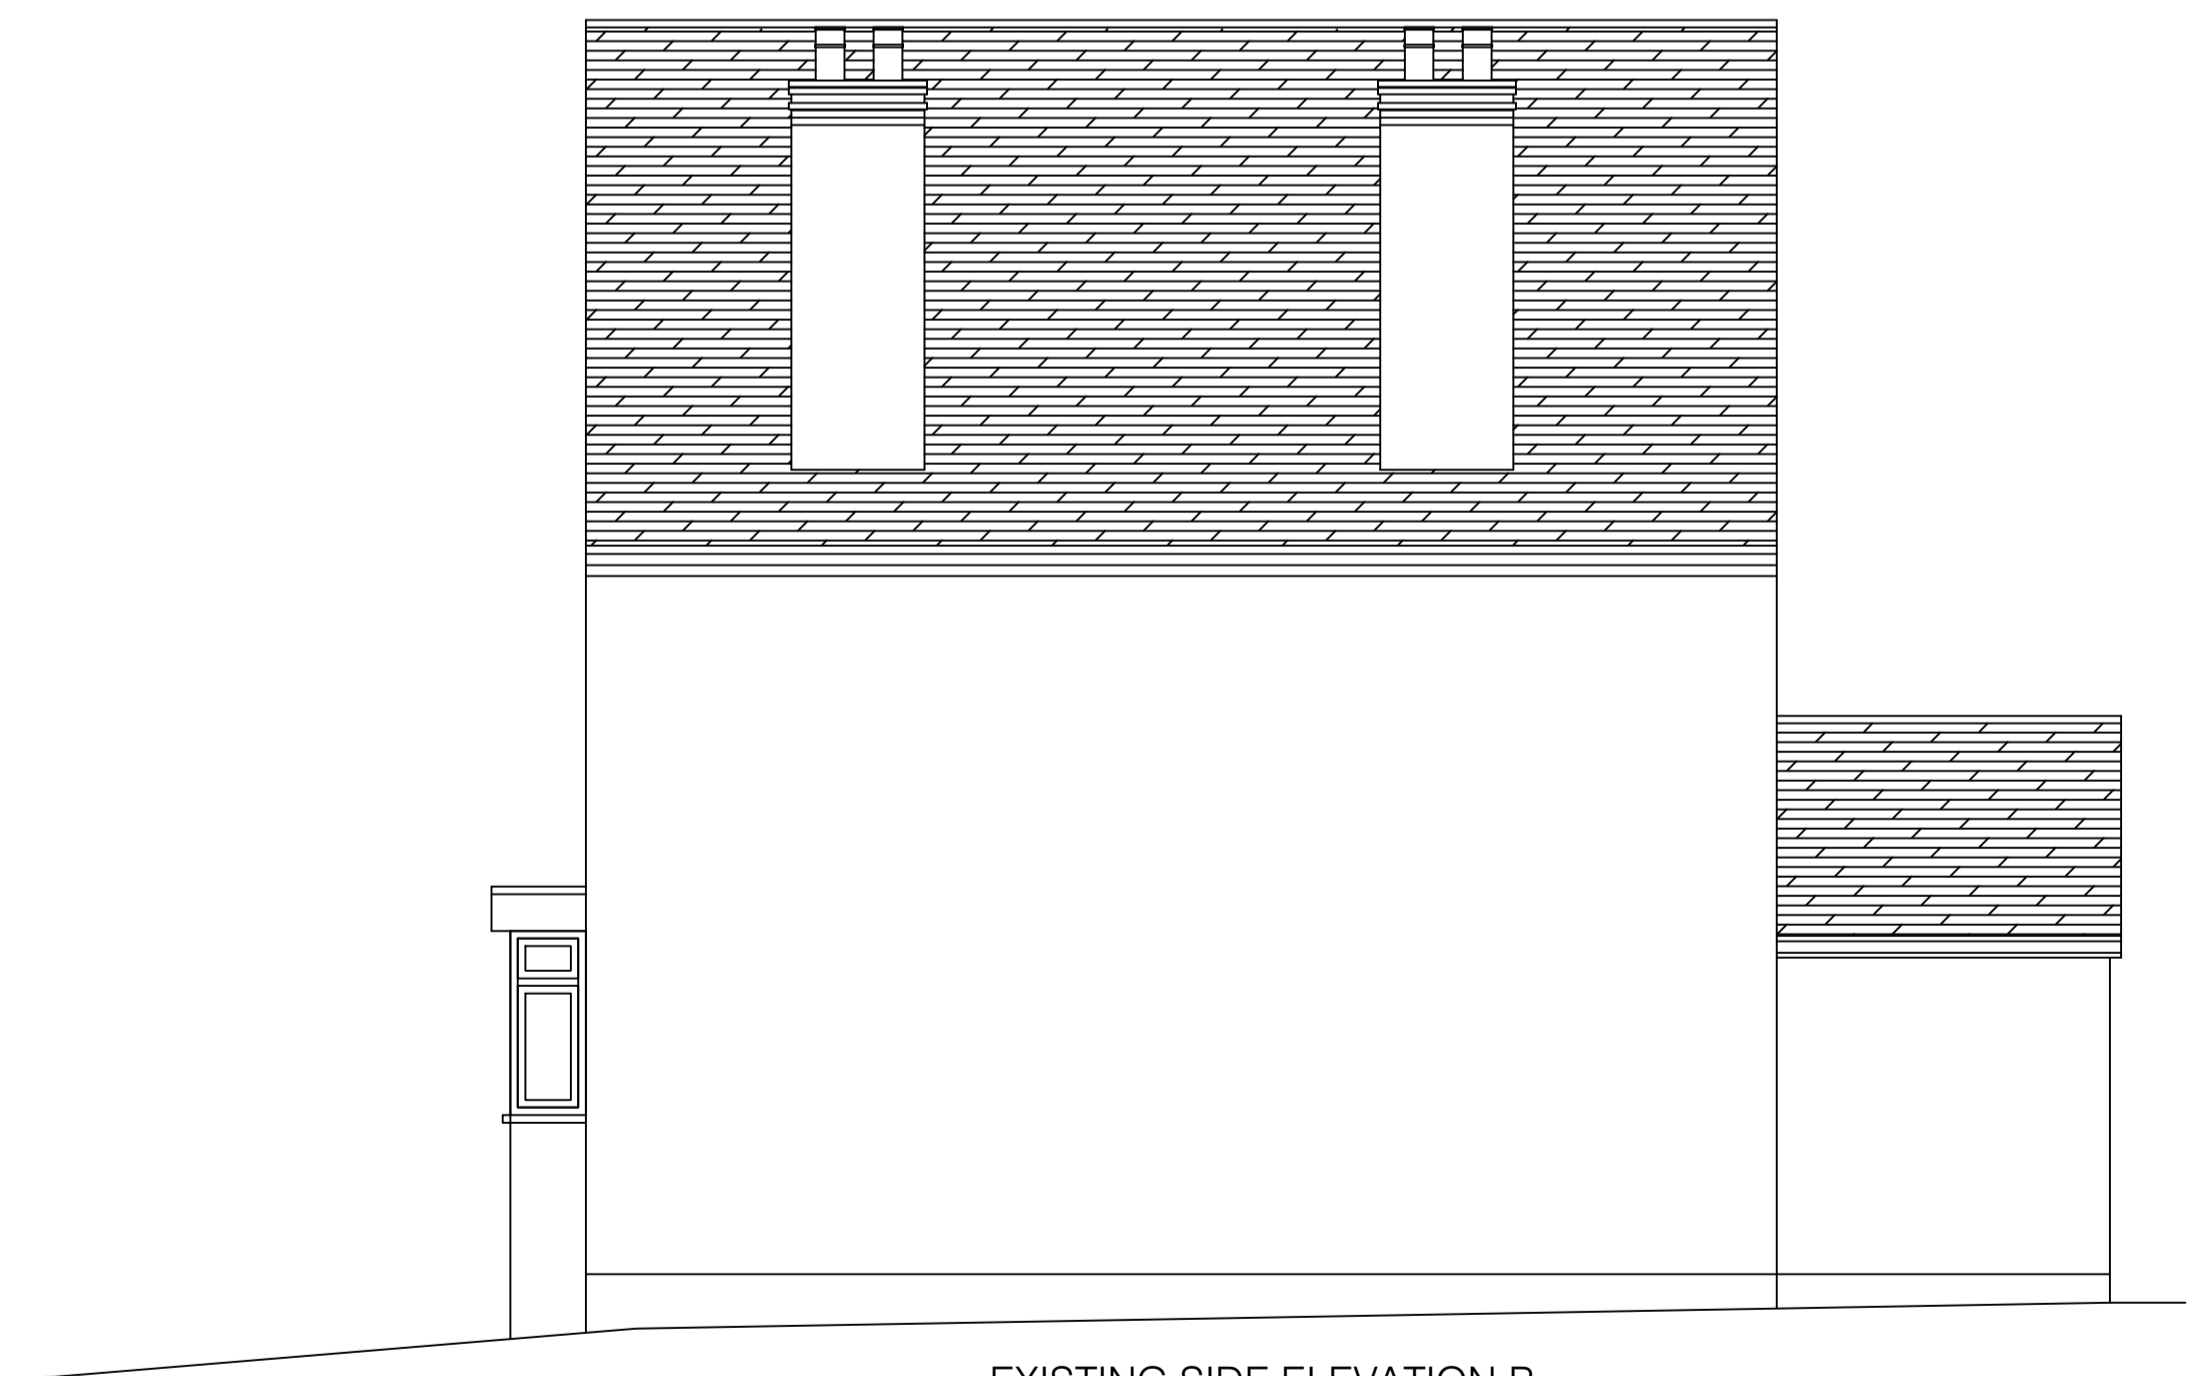



EXISTING SIDE ELEVATION B

  

THIS DRAWING AND ALL THE INFORMATION SHOWN SHALL NOT BE COPIED WHOLE OR IN PART, OR USED FOR ANY OTHER PURPOSE WITHOUT WRITTEN PERMISSION OF THE COMPANY.  
 ALL DIMENSIONS TO BE CHECKED ON SITE. DO NOT SCALE FROM THIS DRAWING.  
 ALL DRAWINGS TO BE READ IN CONJUNCTION WITH SPECIFICATION.


CLIENT: \_\_\_\_\_  
 PROJECT: LOFT CONVERSION  
 TITLE: EXISTING ELEVATIONS  
 DATE: 16/02/2026 SCALE: 1:50 @ A1 DRAWING NUMBER: 03

 

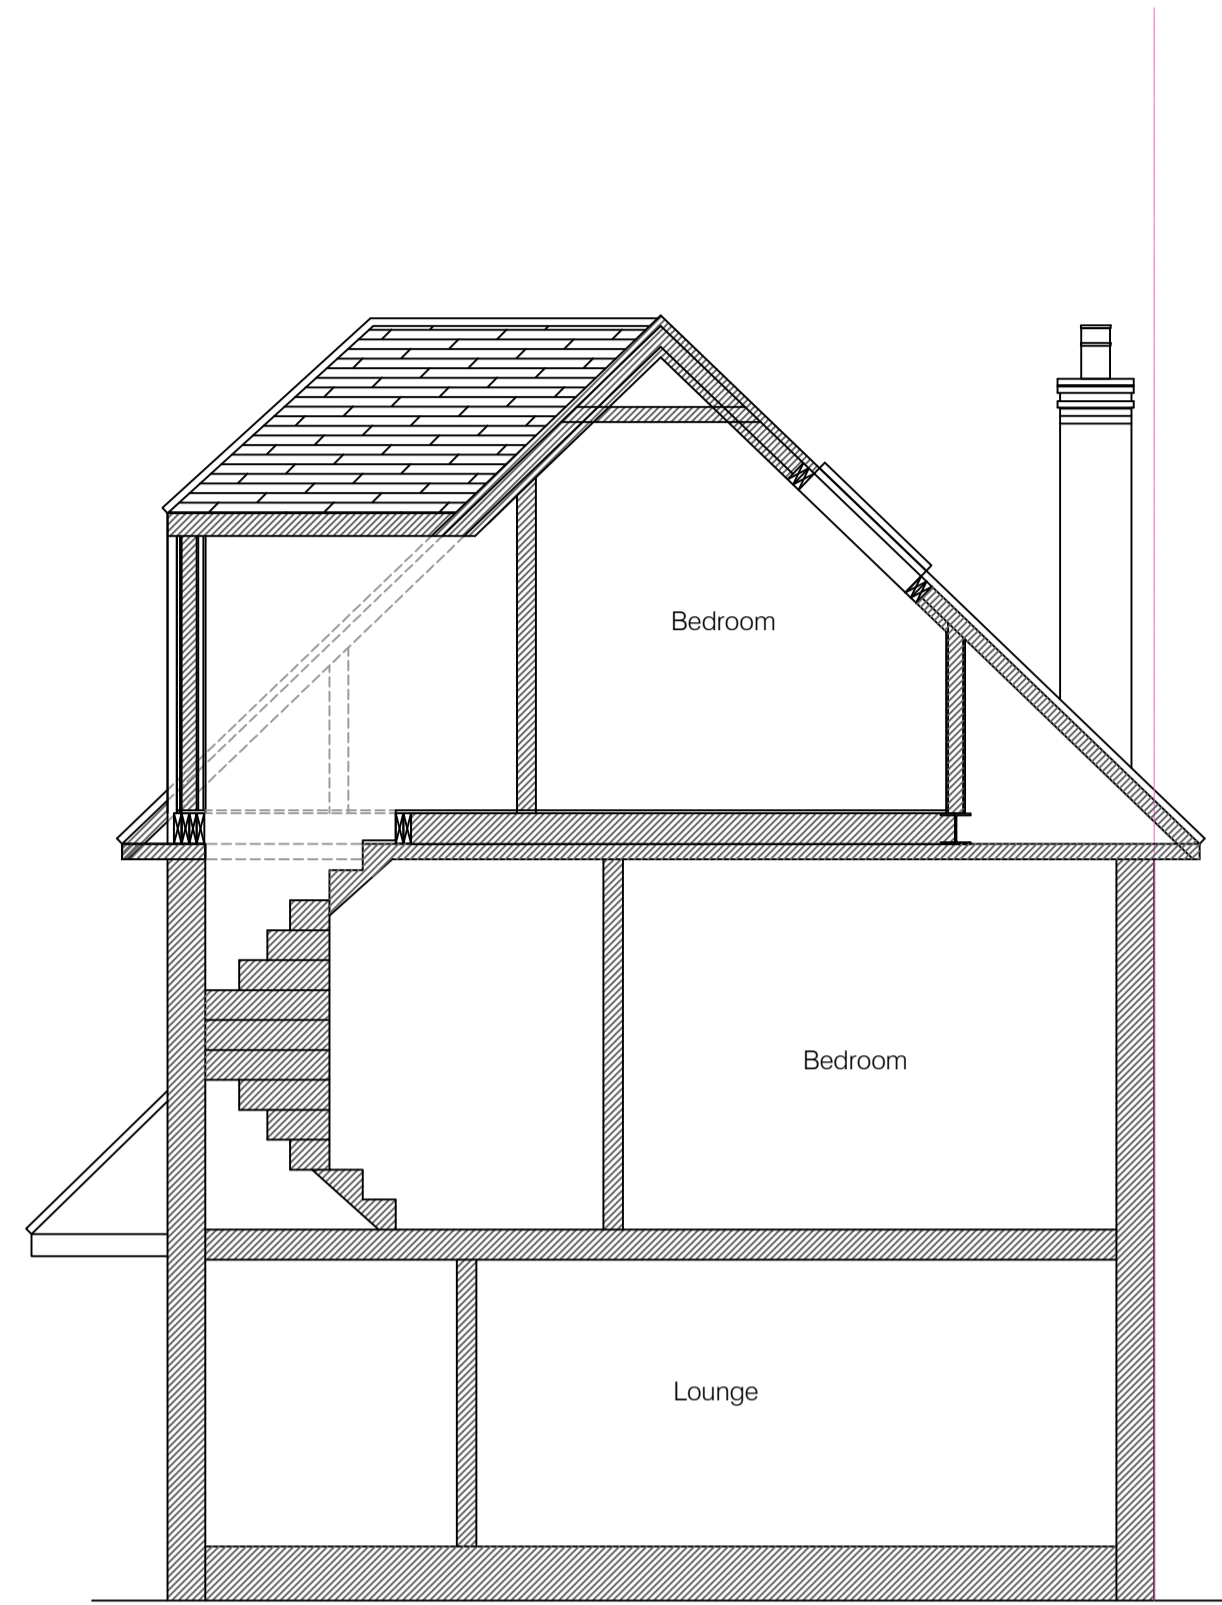

PROPOSED SECTION

DORMER SHOULD BE 200MM MIN. SET BACK FROM THE GUTTER

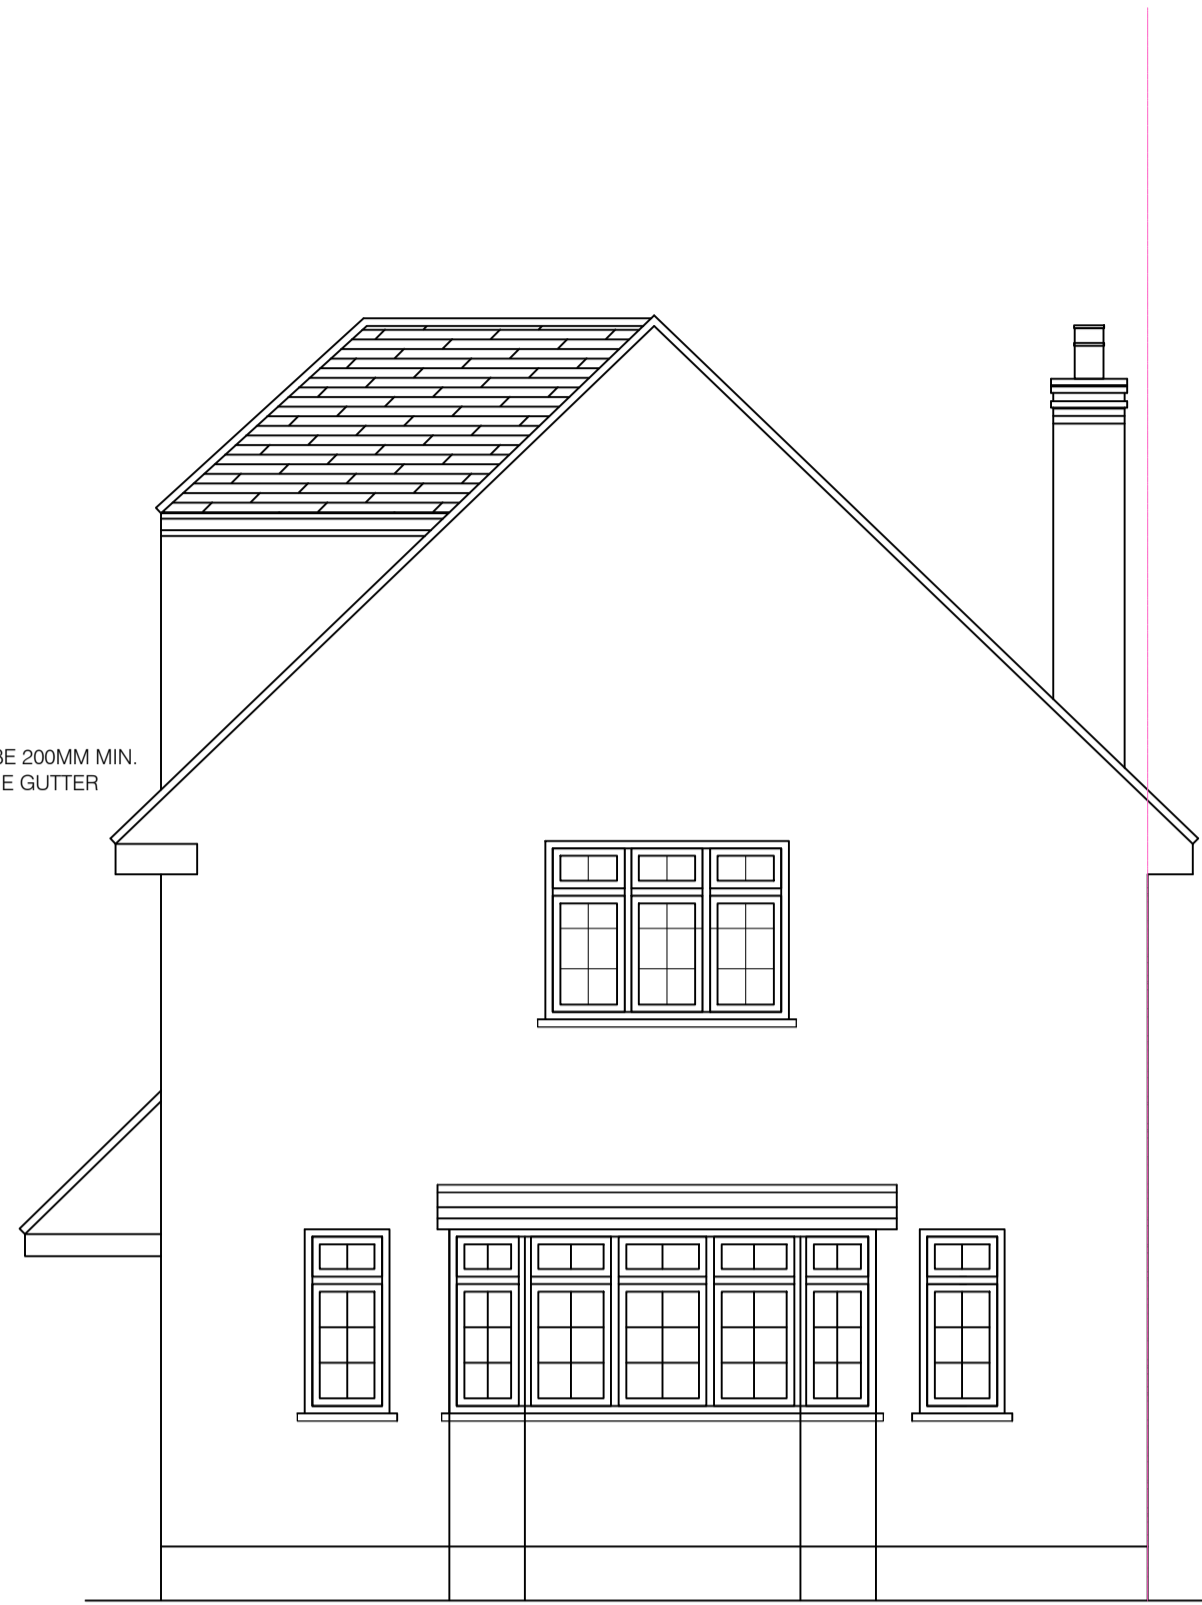


PROPOSED FRONT ELEVATION



PROPOSED REAR ELEVATION





PROPOSED SIDE ELEVATION A

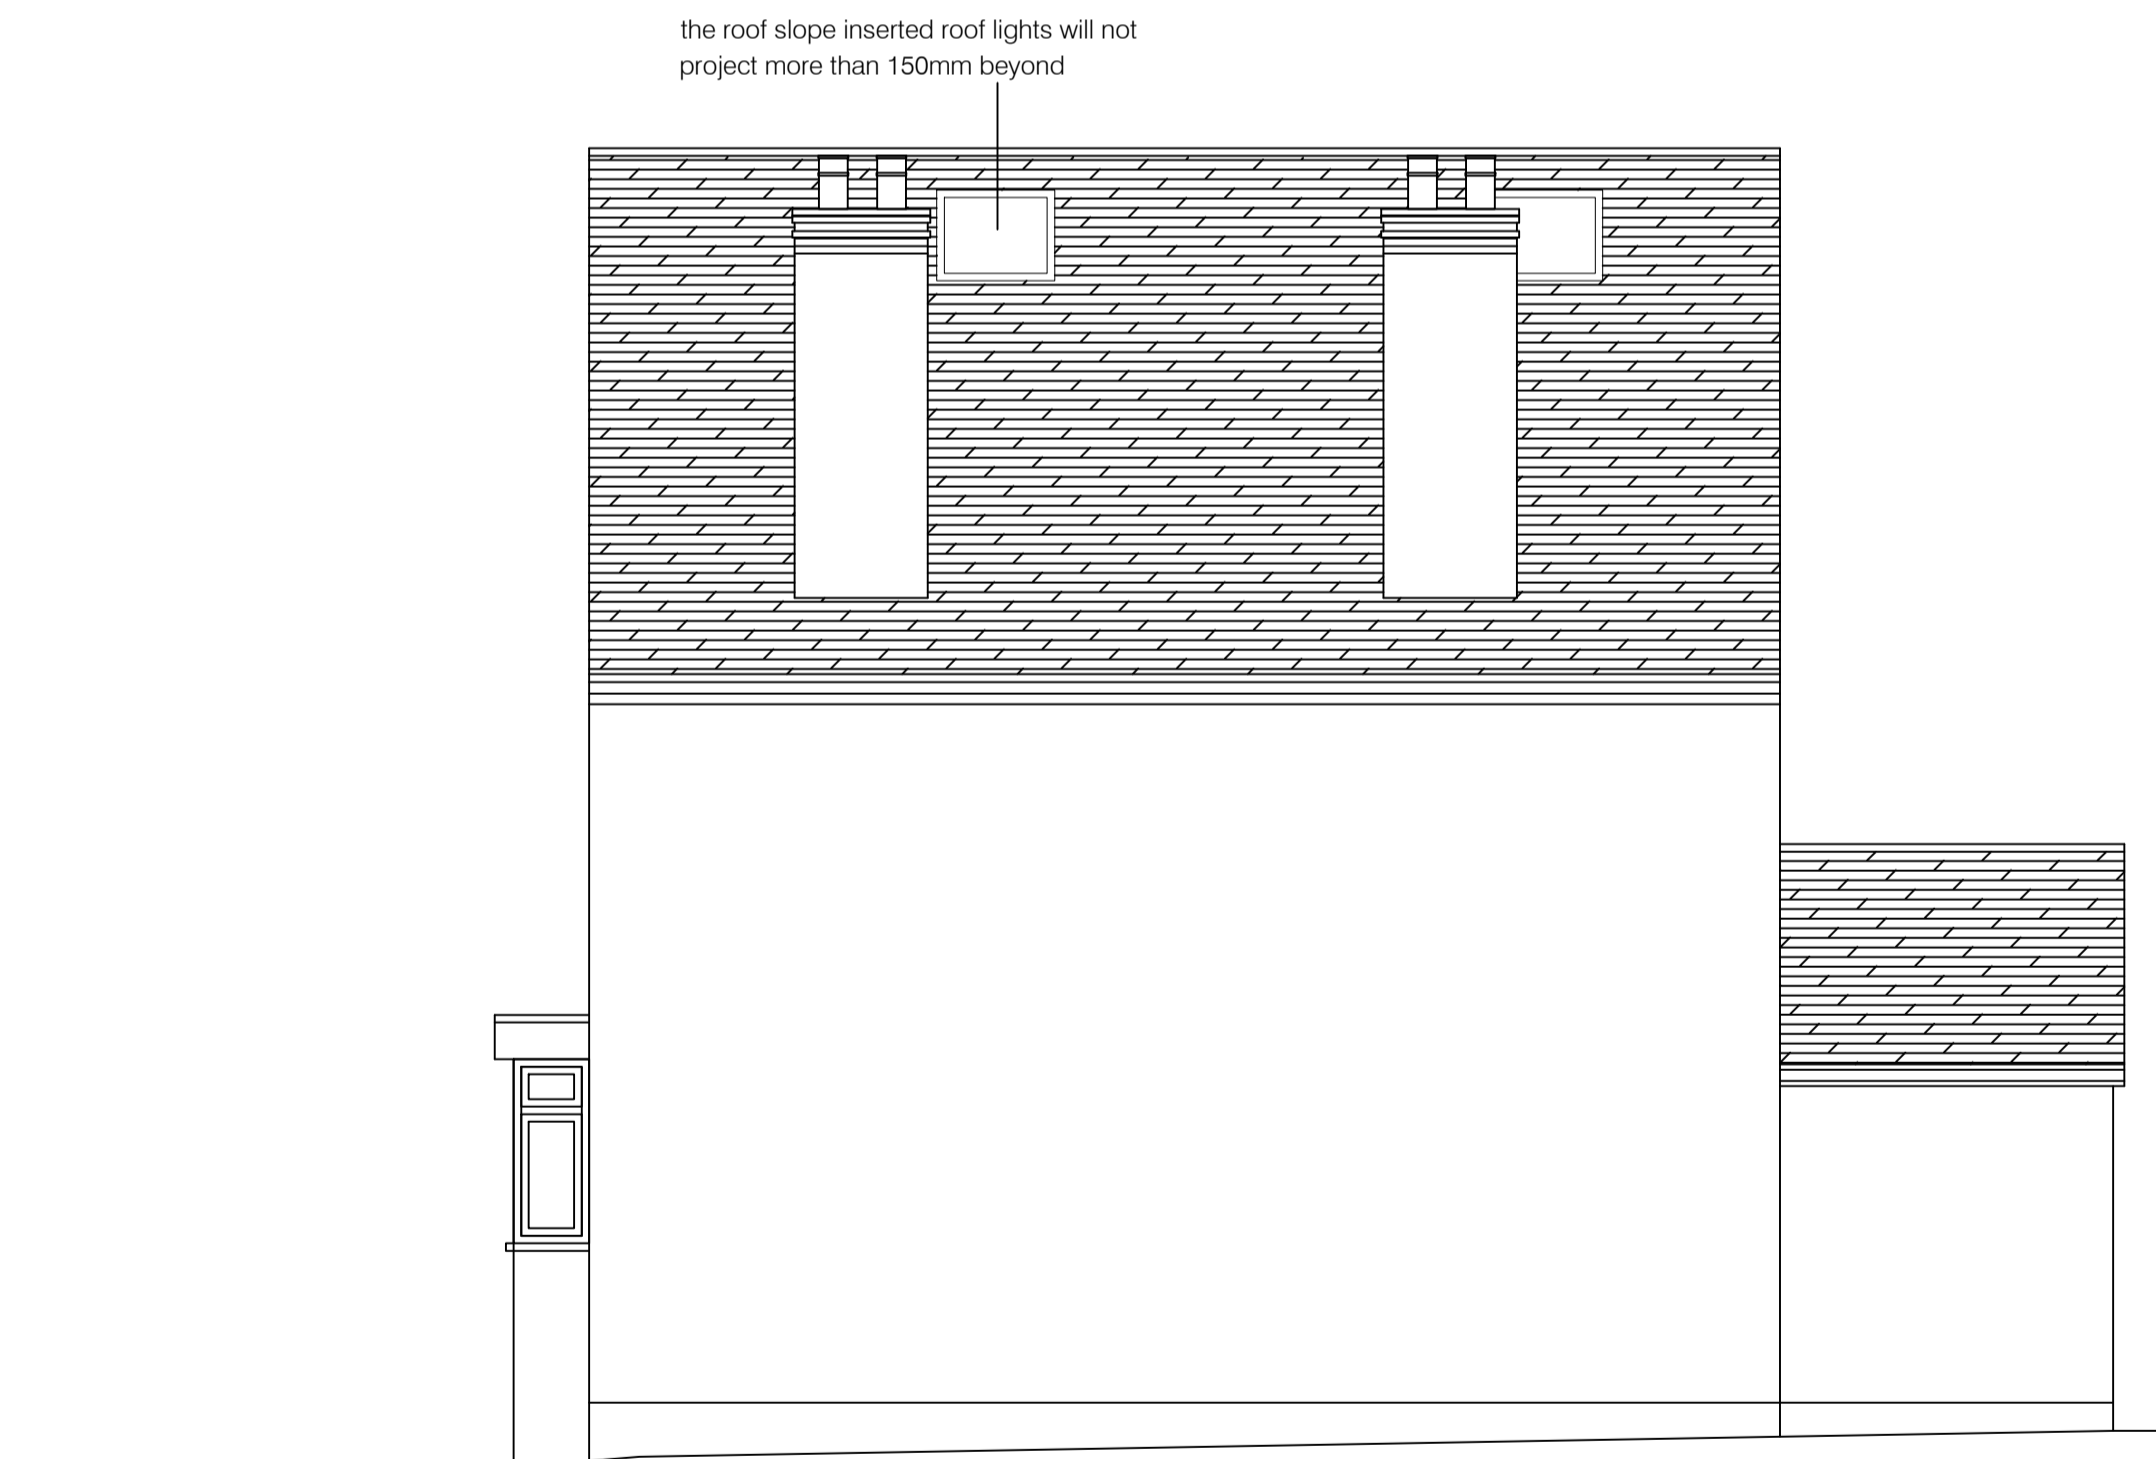


the roof slope inserted roof lights will not project more than 150mm beyond





EXISTING SIDE ELEVATION B

  

THIS DRAWING AND ALL THE INFORMATION SHOWN SHALL NOT BE COPIED WHOLE OR IN PART, OR USED FOR ANY OTHER PURPOSE WITHOUT WRITTEN PERMISSION OF THE COMPANY.  
ALL DIMENSIONS TO BE CHECKED ON SITE. DO NOT SCALE FROM THIS DRAWING.  
ALL DRAWINGS TO BE READ IN CONJUNCTION WITH SPECIFICATION.

CLIENT: \_\_\_\_\_  
PROJECT: LOFT CONVERSION  
TITLE: PROPOSED ELEVATIONS  
DATE: 16/02/2026 SCALE: 1:50 @ A1 DRAWING NUMBER: 04

 

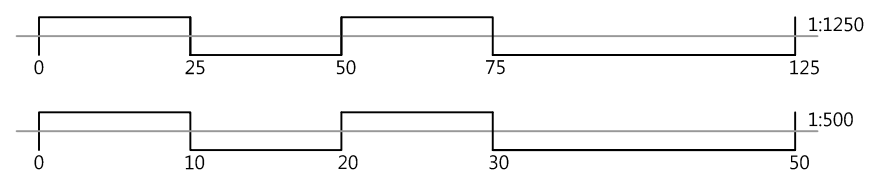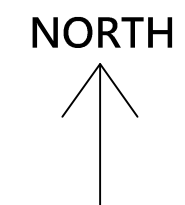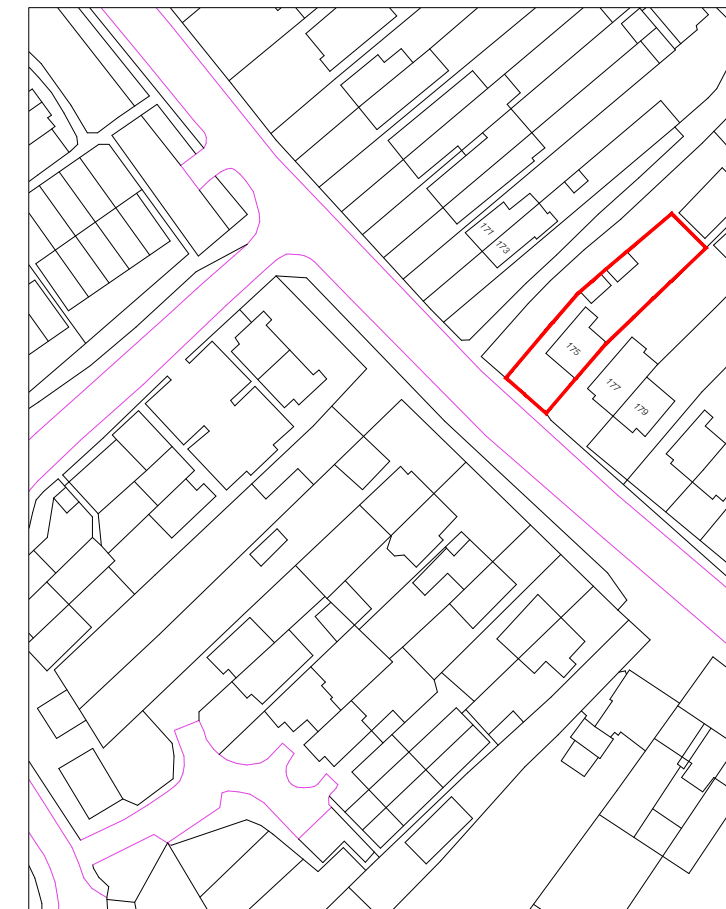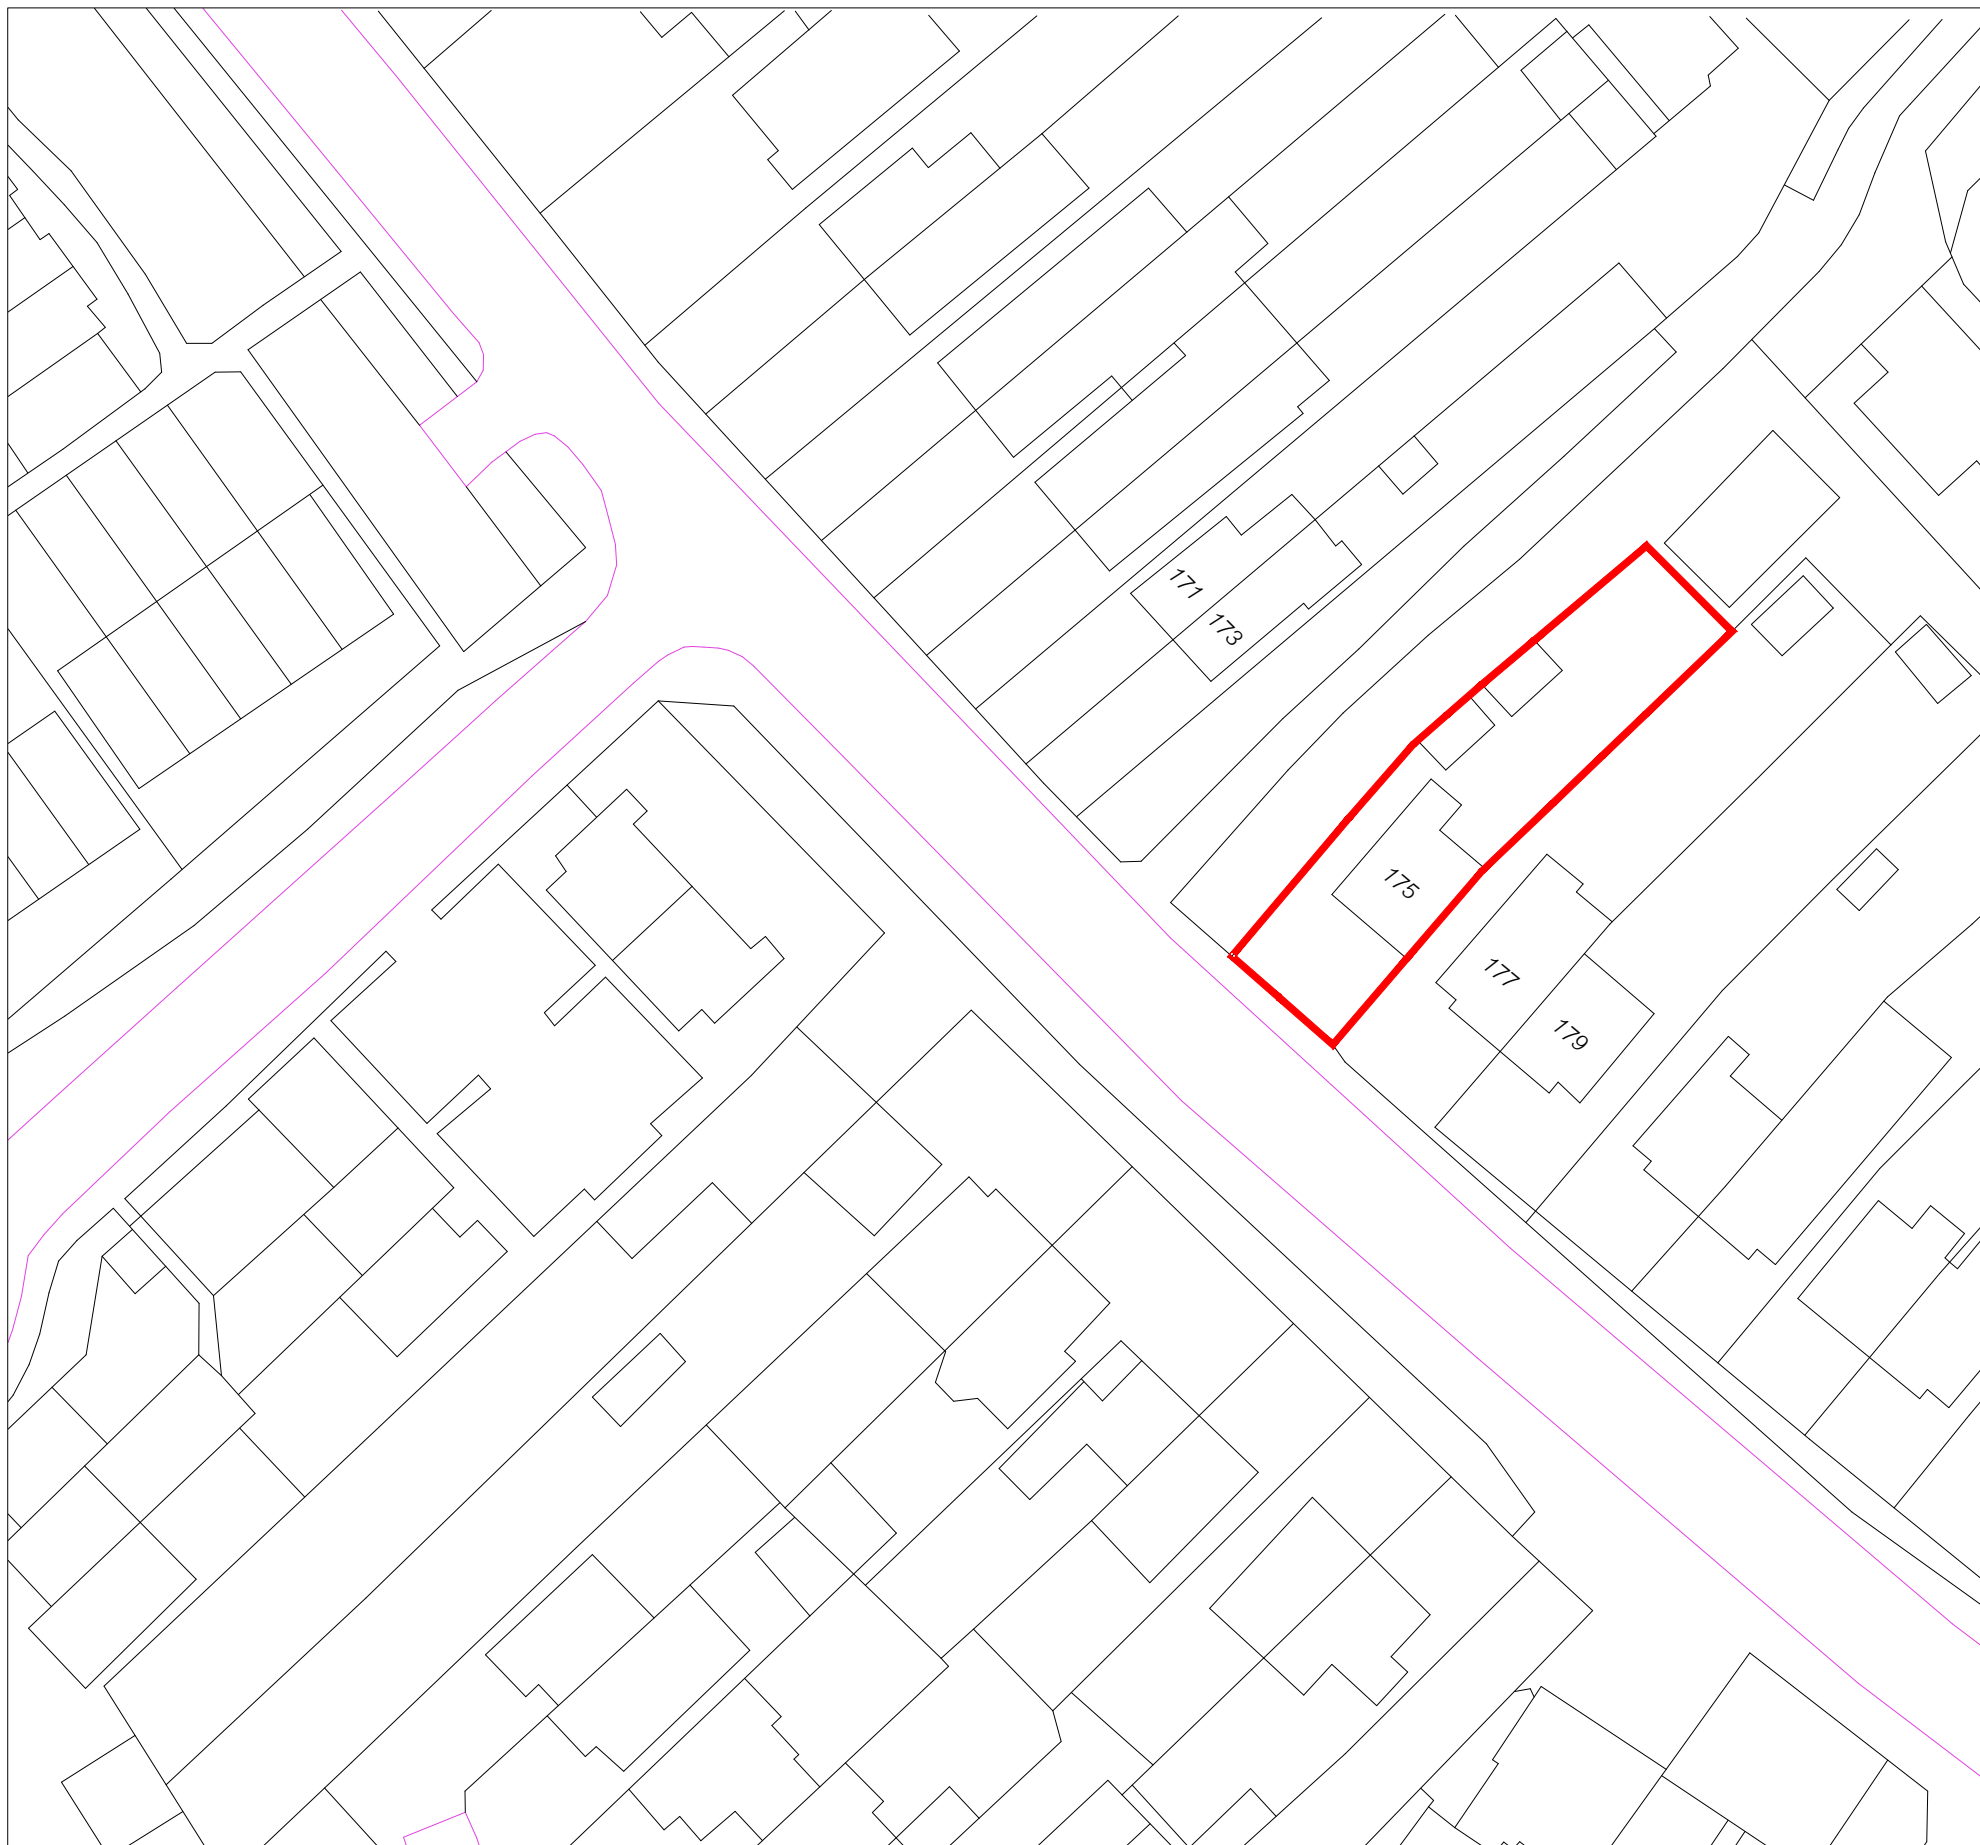

<b>CLIENT:</b>			
<b>PROJECT:</b> LOFT CONVERSION			
<b>TITLE:</b> BLOCK & LOCATION PLANS			
<b>DATE:</b> 16/02/2026	<b>SCALE:</b> 1:500,1250 @ A3	<b>DRAWING NUMBER:</b>	<b>05</b>

