




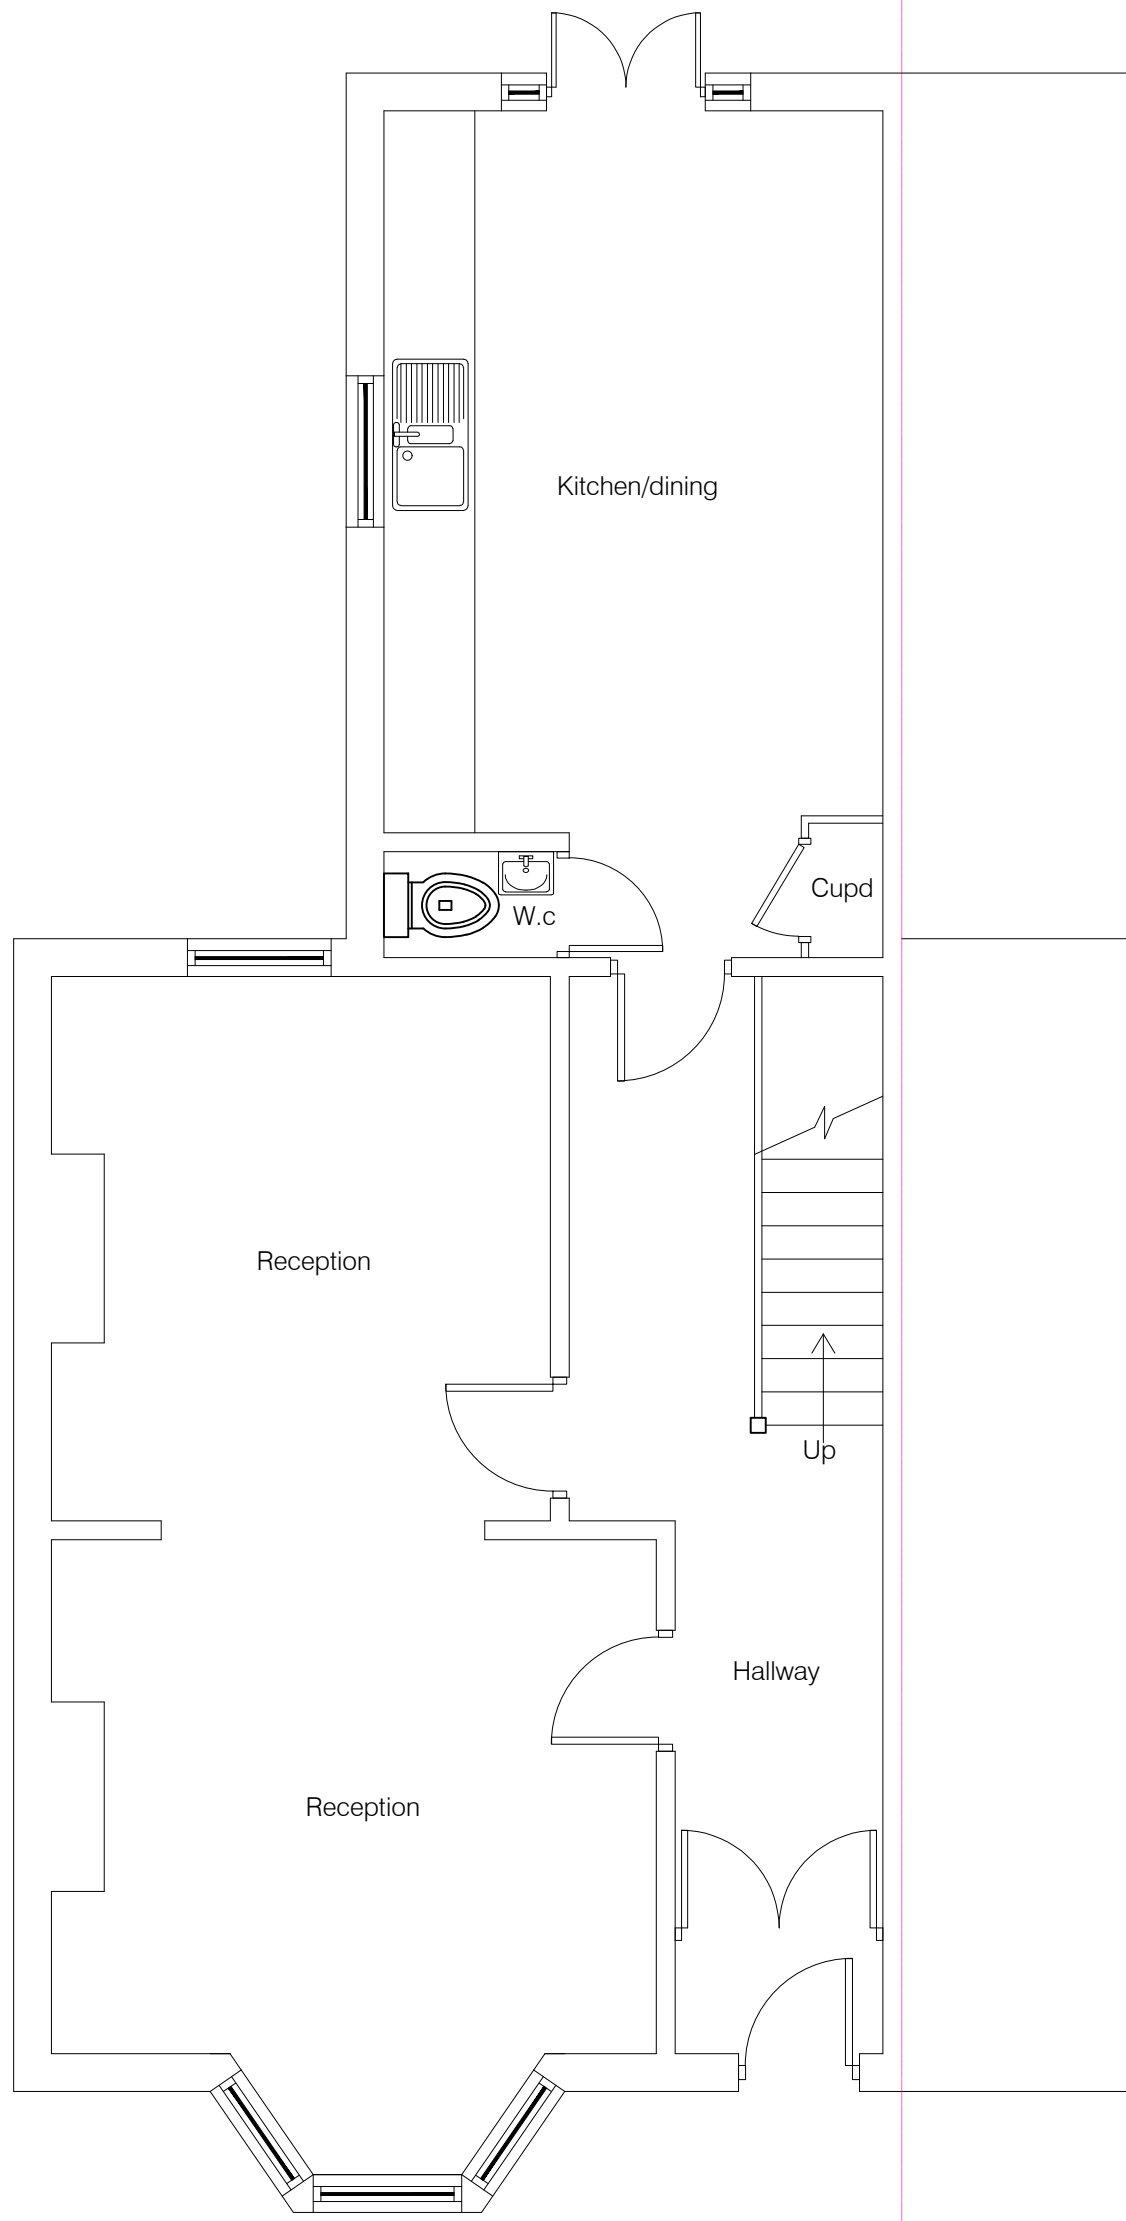



EXISTING GROUND FLOOR PLAN

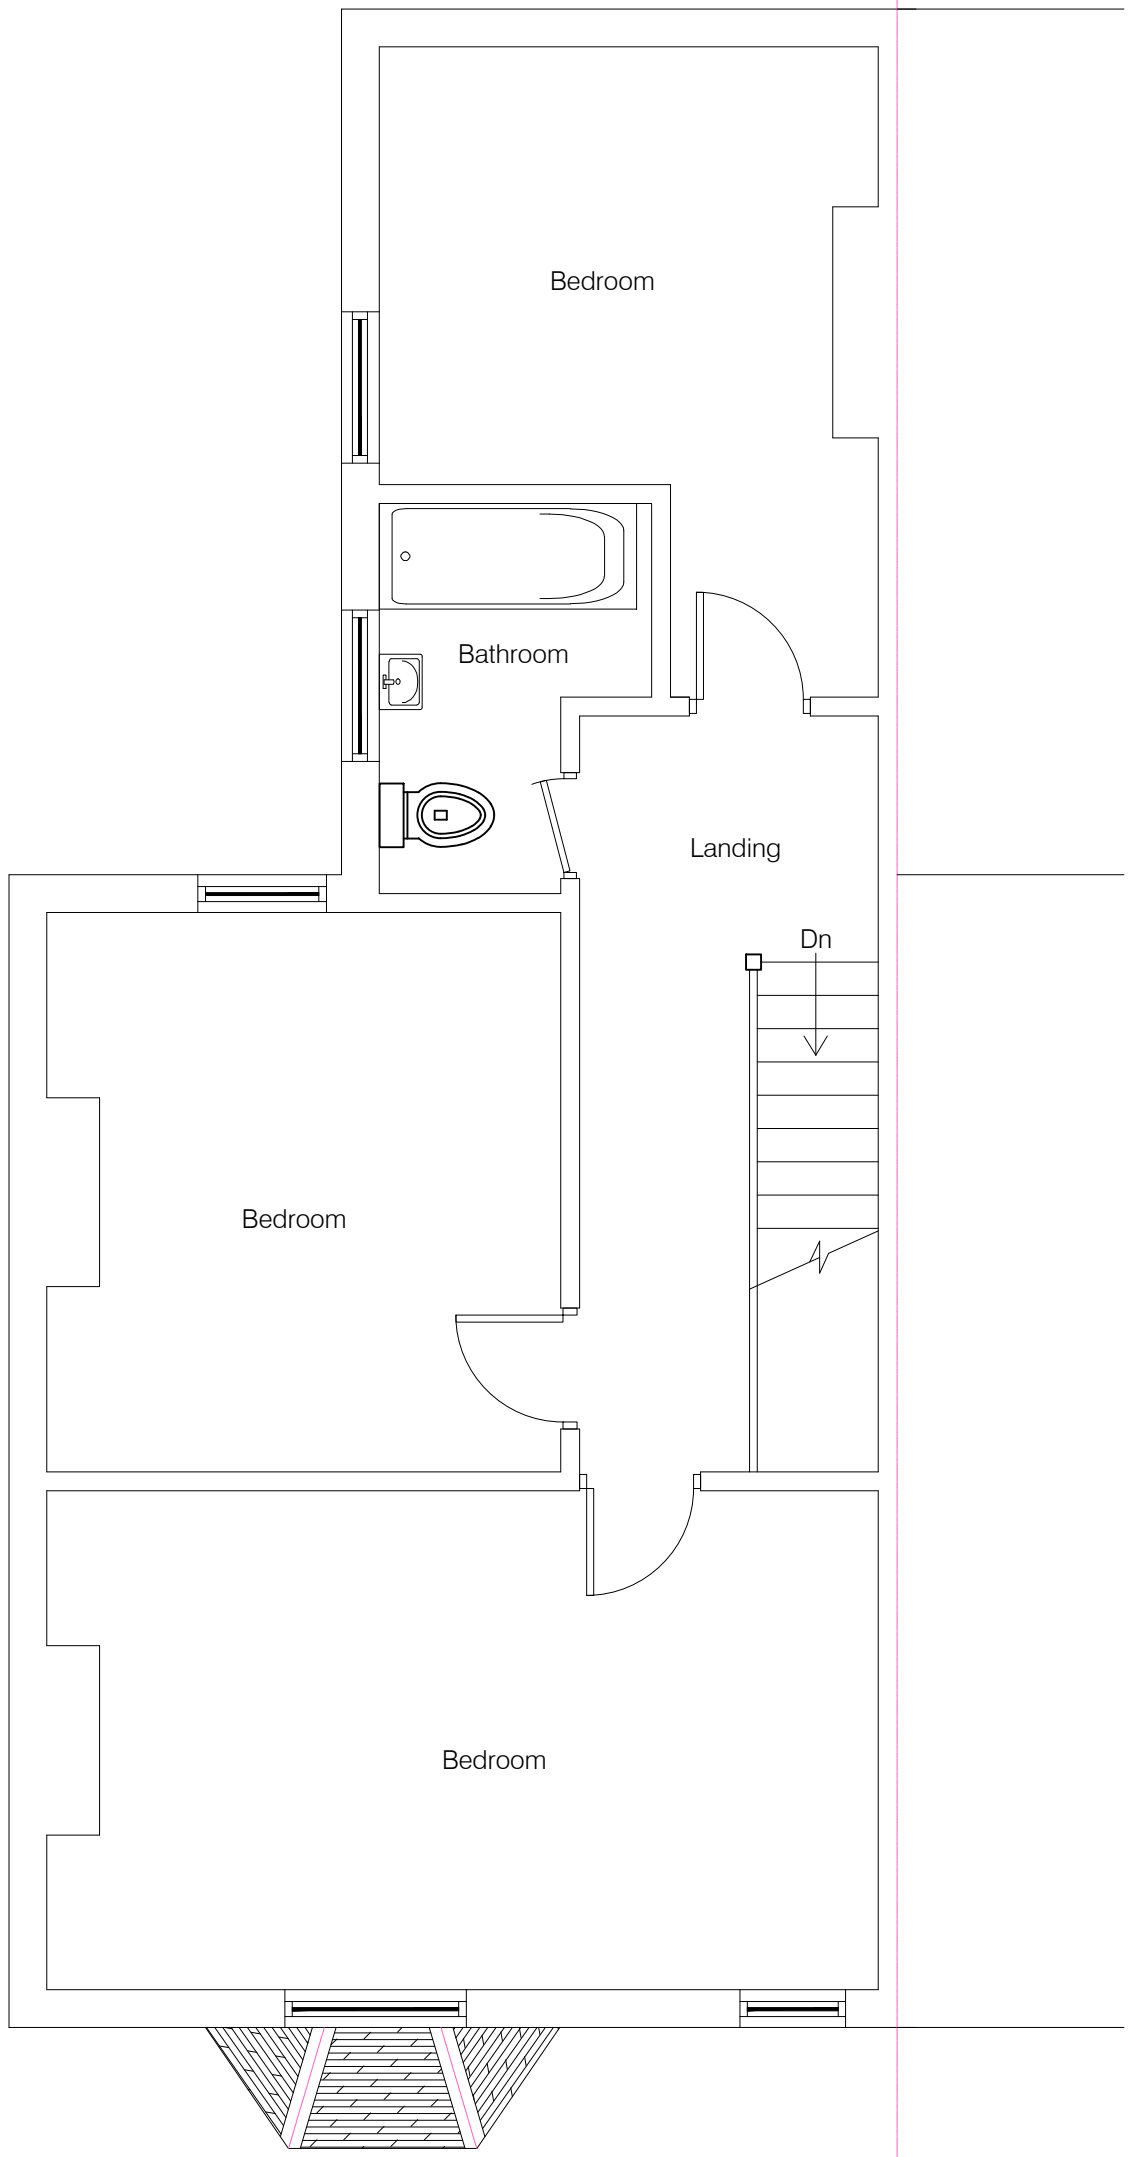

EXISTING FIRST FLOOR PLAN

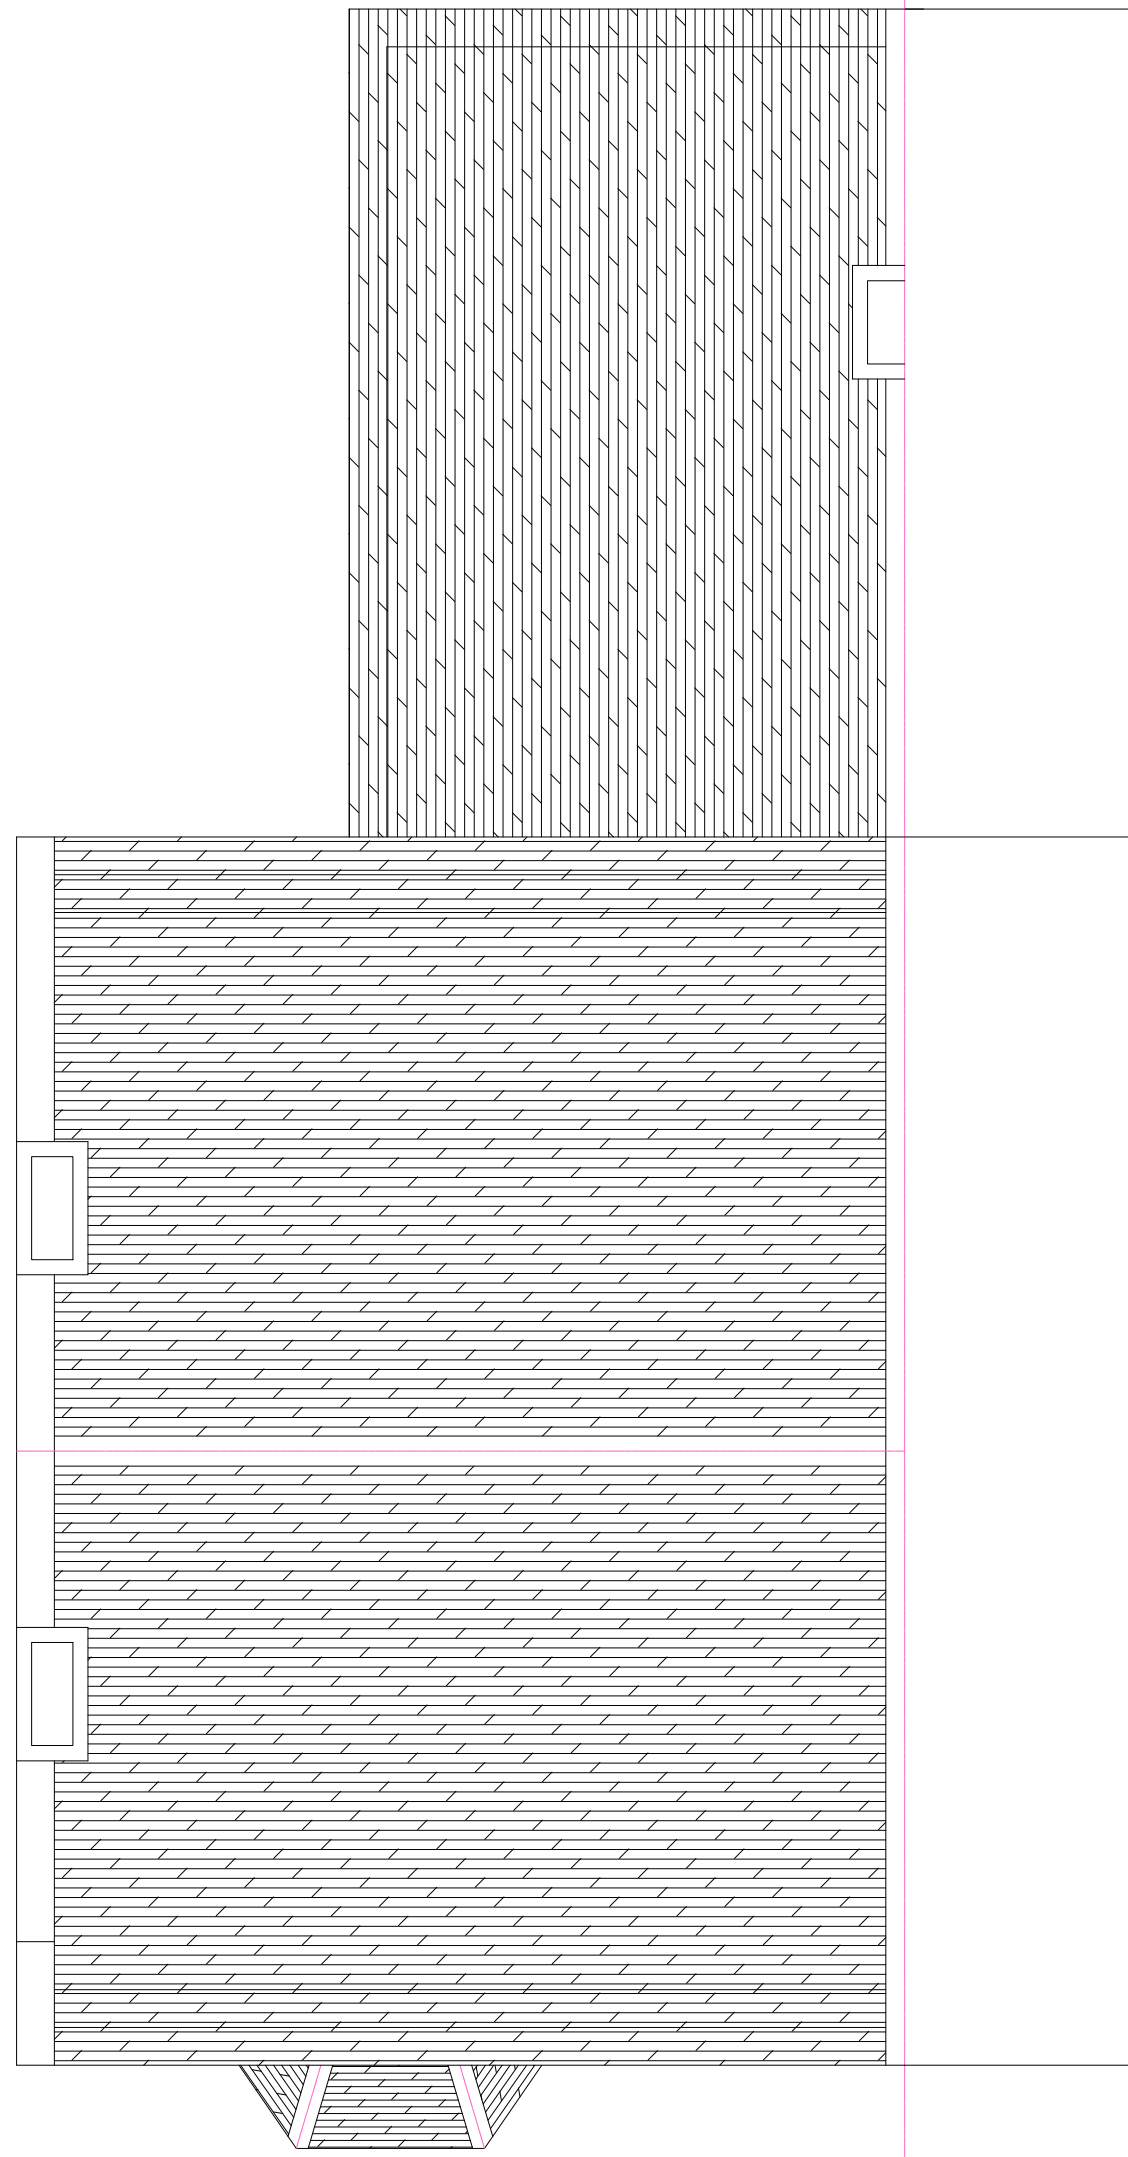


EXISTING ROOF PLAN

  


THIS DRAWING AND ALL THE INFORMATION SHOWN SHALL NOT BE COPIED
WHOLE, OR IN PART, OR USED FOR ANY OTHER PURPOSE WITHOUT WRITTEN
PERMISSION OF THE COMPANY.
ALL DIMENSIONS TO BE CHECKED ON SITE. DO NOT SCALE FROM THIS DRAWING.
ALL DRAWINGS TO BE READ IN CONJUNCTION WITH SPECIFICATION.


CLIENT:		
PROJECT: LOFT CONVERSION		
TITLE: EXISTING FLOOR PLANS		
DATE: 02/03/2026	SCALE: 1:50 @ A1	DRAWING NUMBER: 01

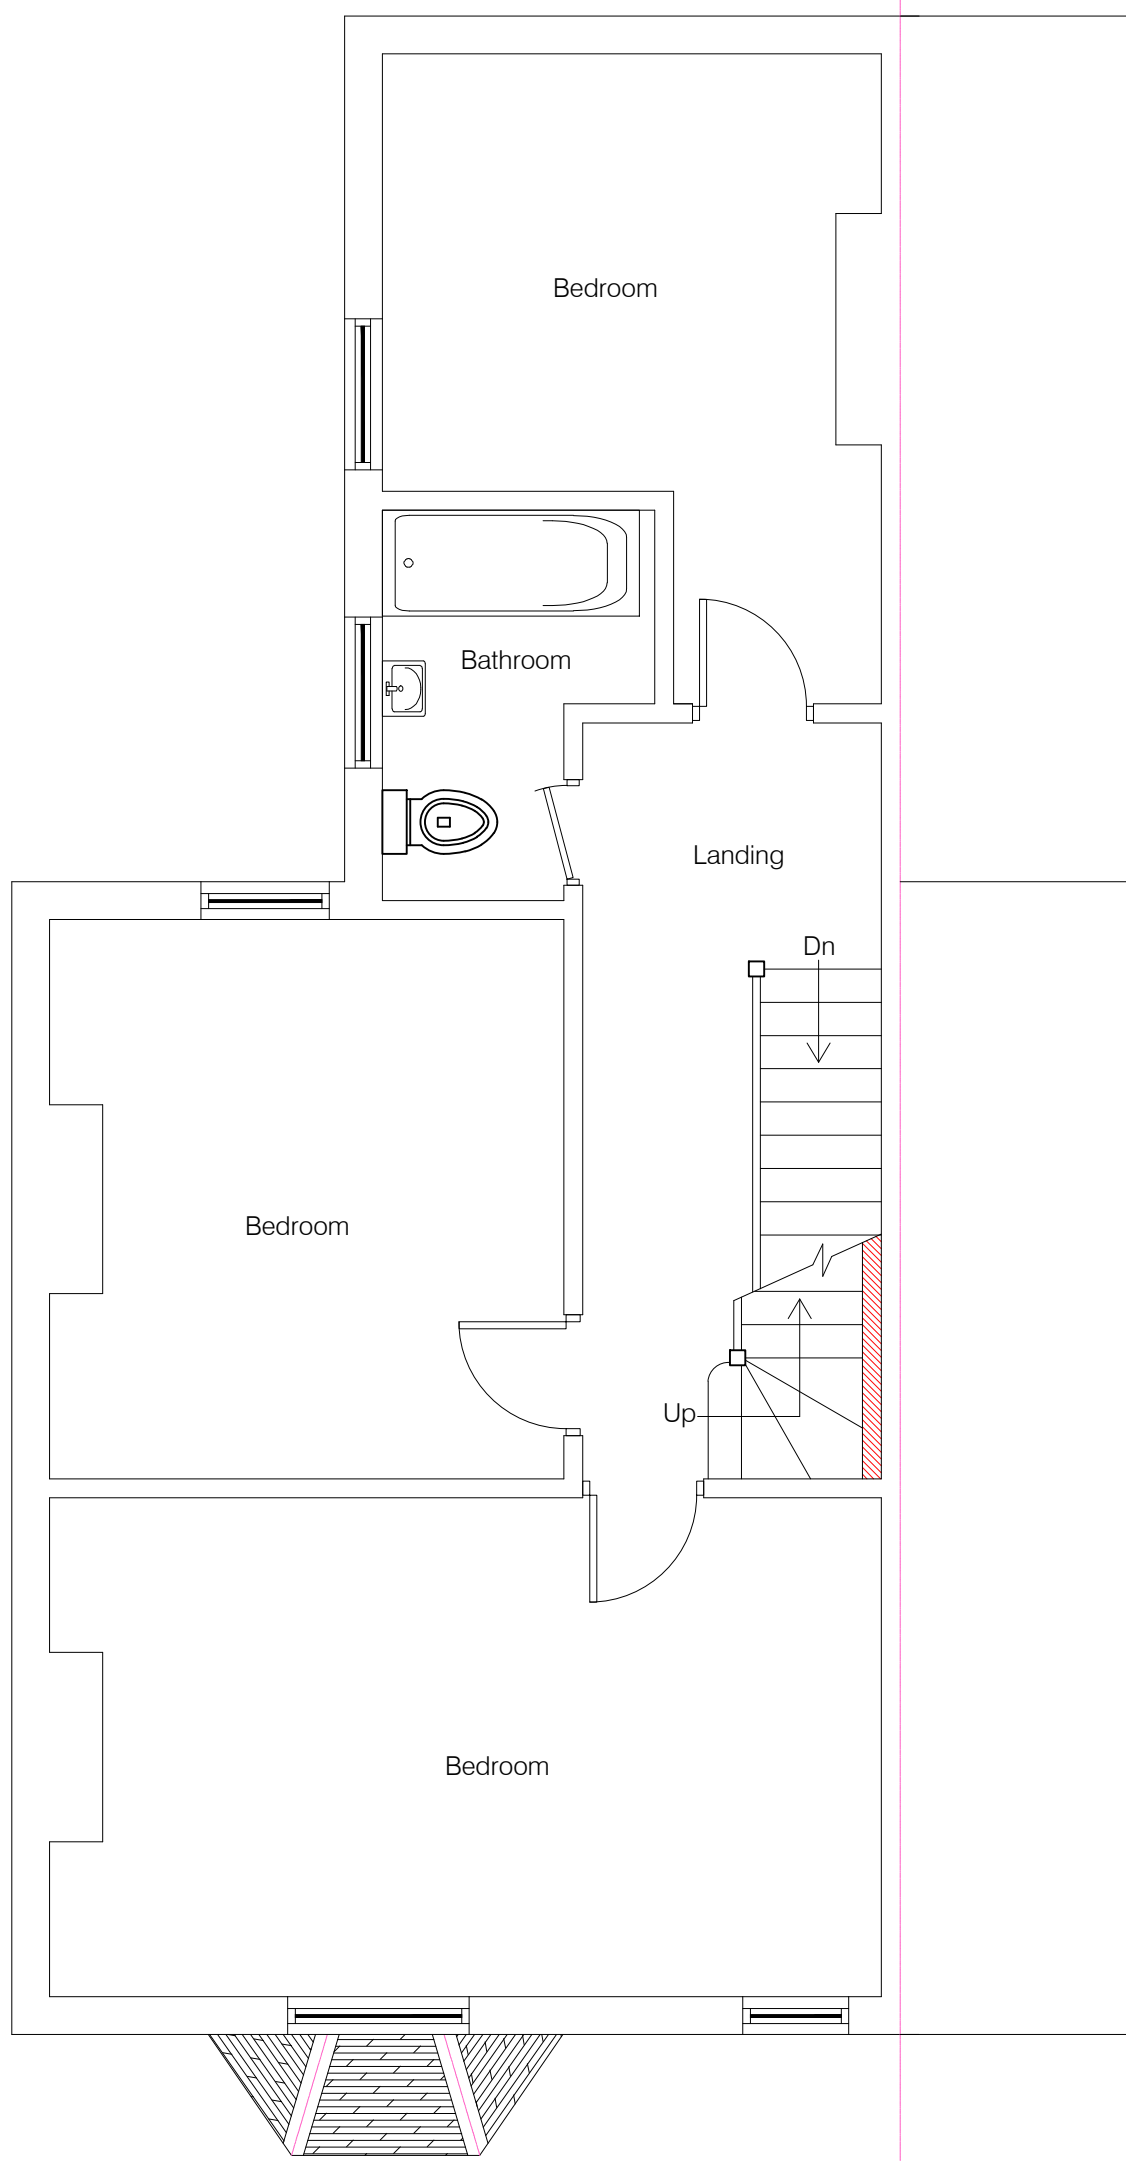



PROPOSED FIRST FLOOR PLAN

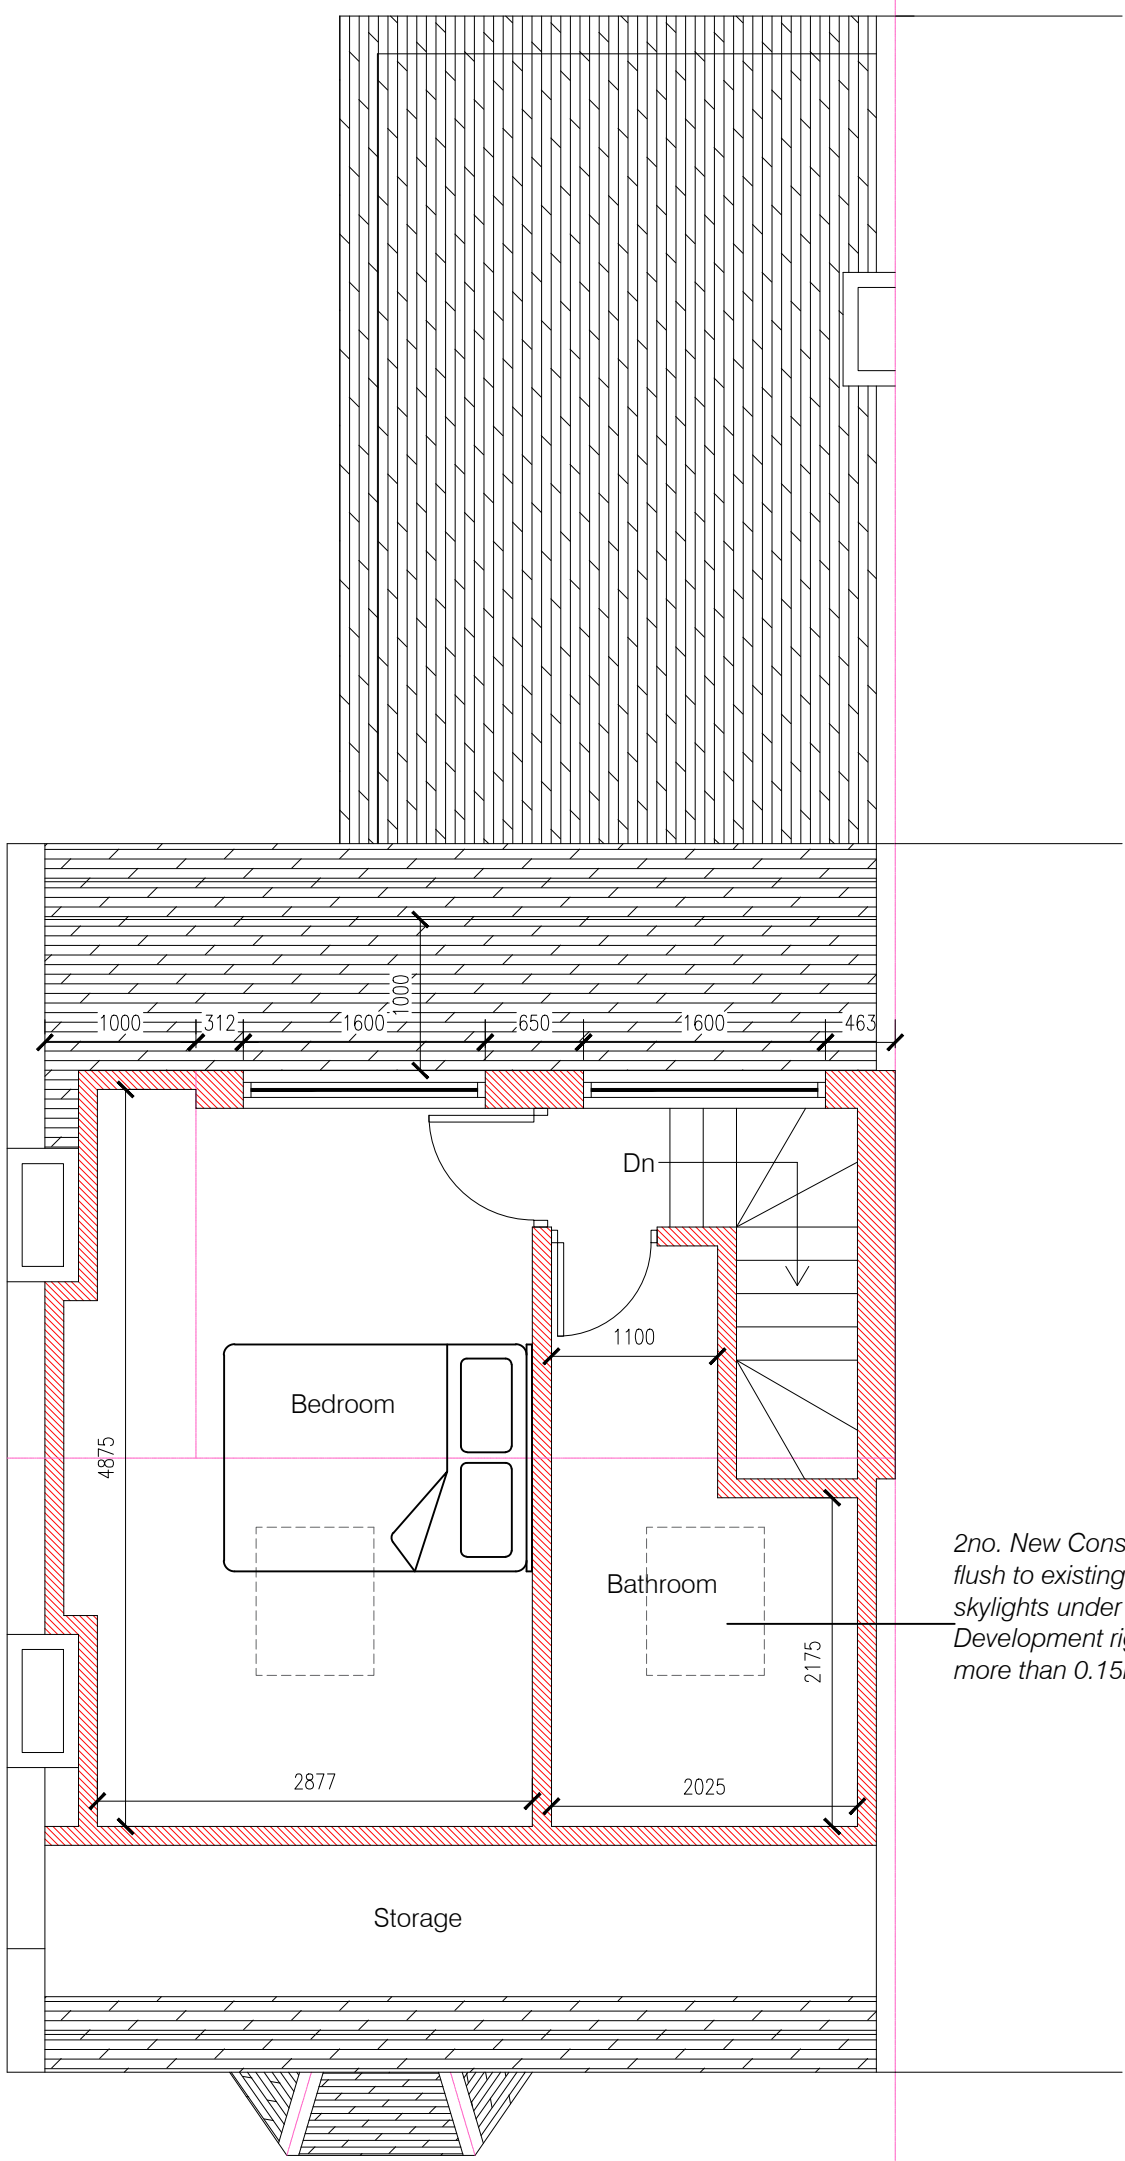

PROPOSED LOFT PLAN

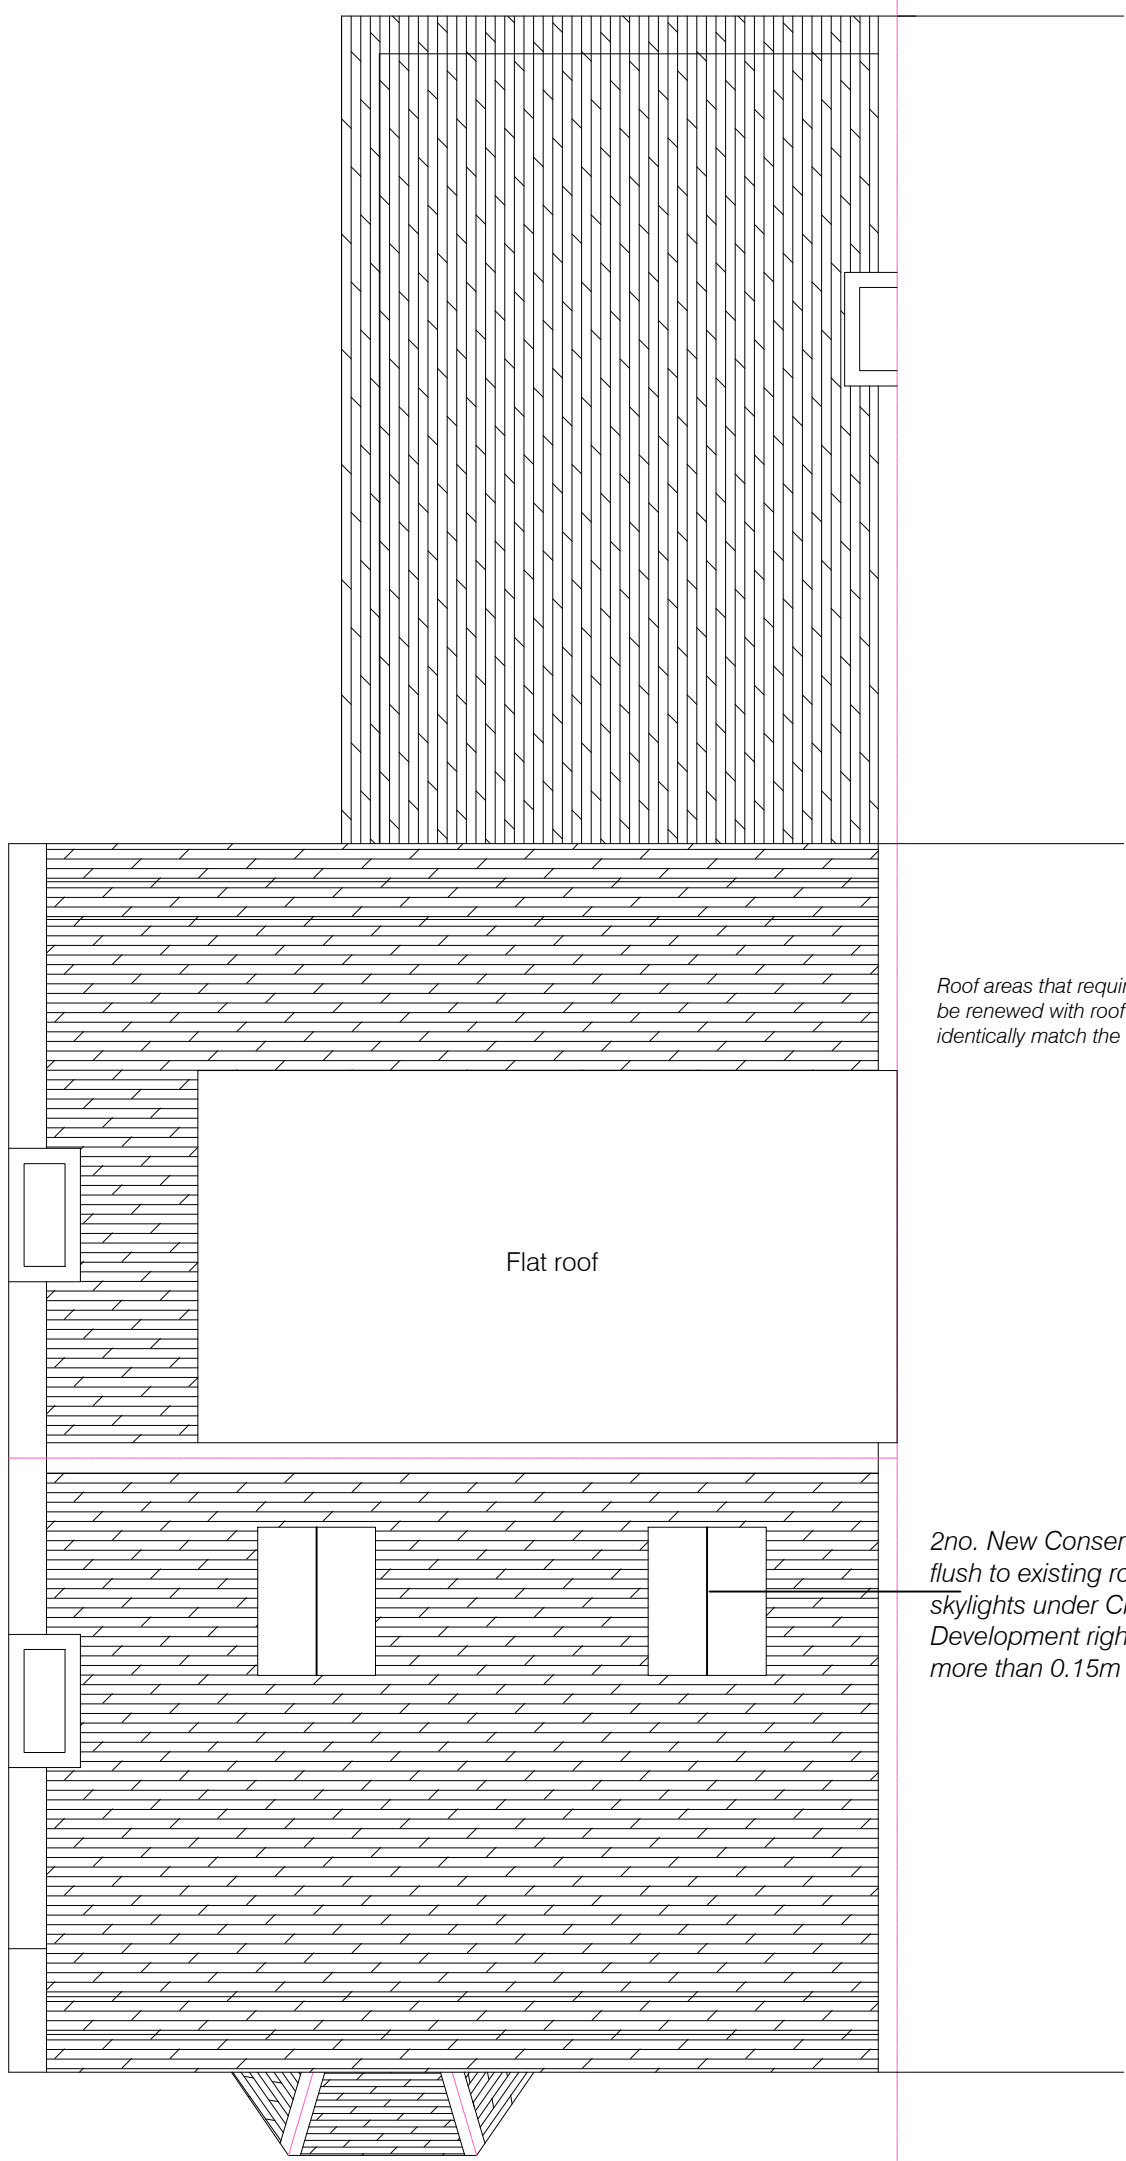

PROPOSED ROOF PLAN

  


THIS DRAWING AND ALL THE INFORMATION SHOWN SHALL NOT BE COPIED WHOLE, OR IN PART, OR USED FOR ANY OTHER PURPOSE WITHOUT WRITTEN PERMISSION OF THE COMPANY.
ALL DIMENSIONS TO BE CHECKED ON SITE. DO NOT SCALE FROM THIS DRAWING.
ALL DRAWINGS TO BE READ IN CONIUNCTION WITH SPECIFICATION.

CLIENT:		
PROJECT: LOFT CONVERSION		
TITLE: PROPOSED FLOOR PLANS		
DATE: 02/03/2026	SCALE: 1:50 @ A1	DRAWING NUMBER: 02




EXISTING FRONT ELEVATION

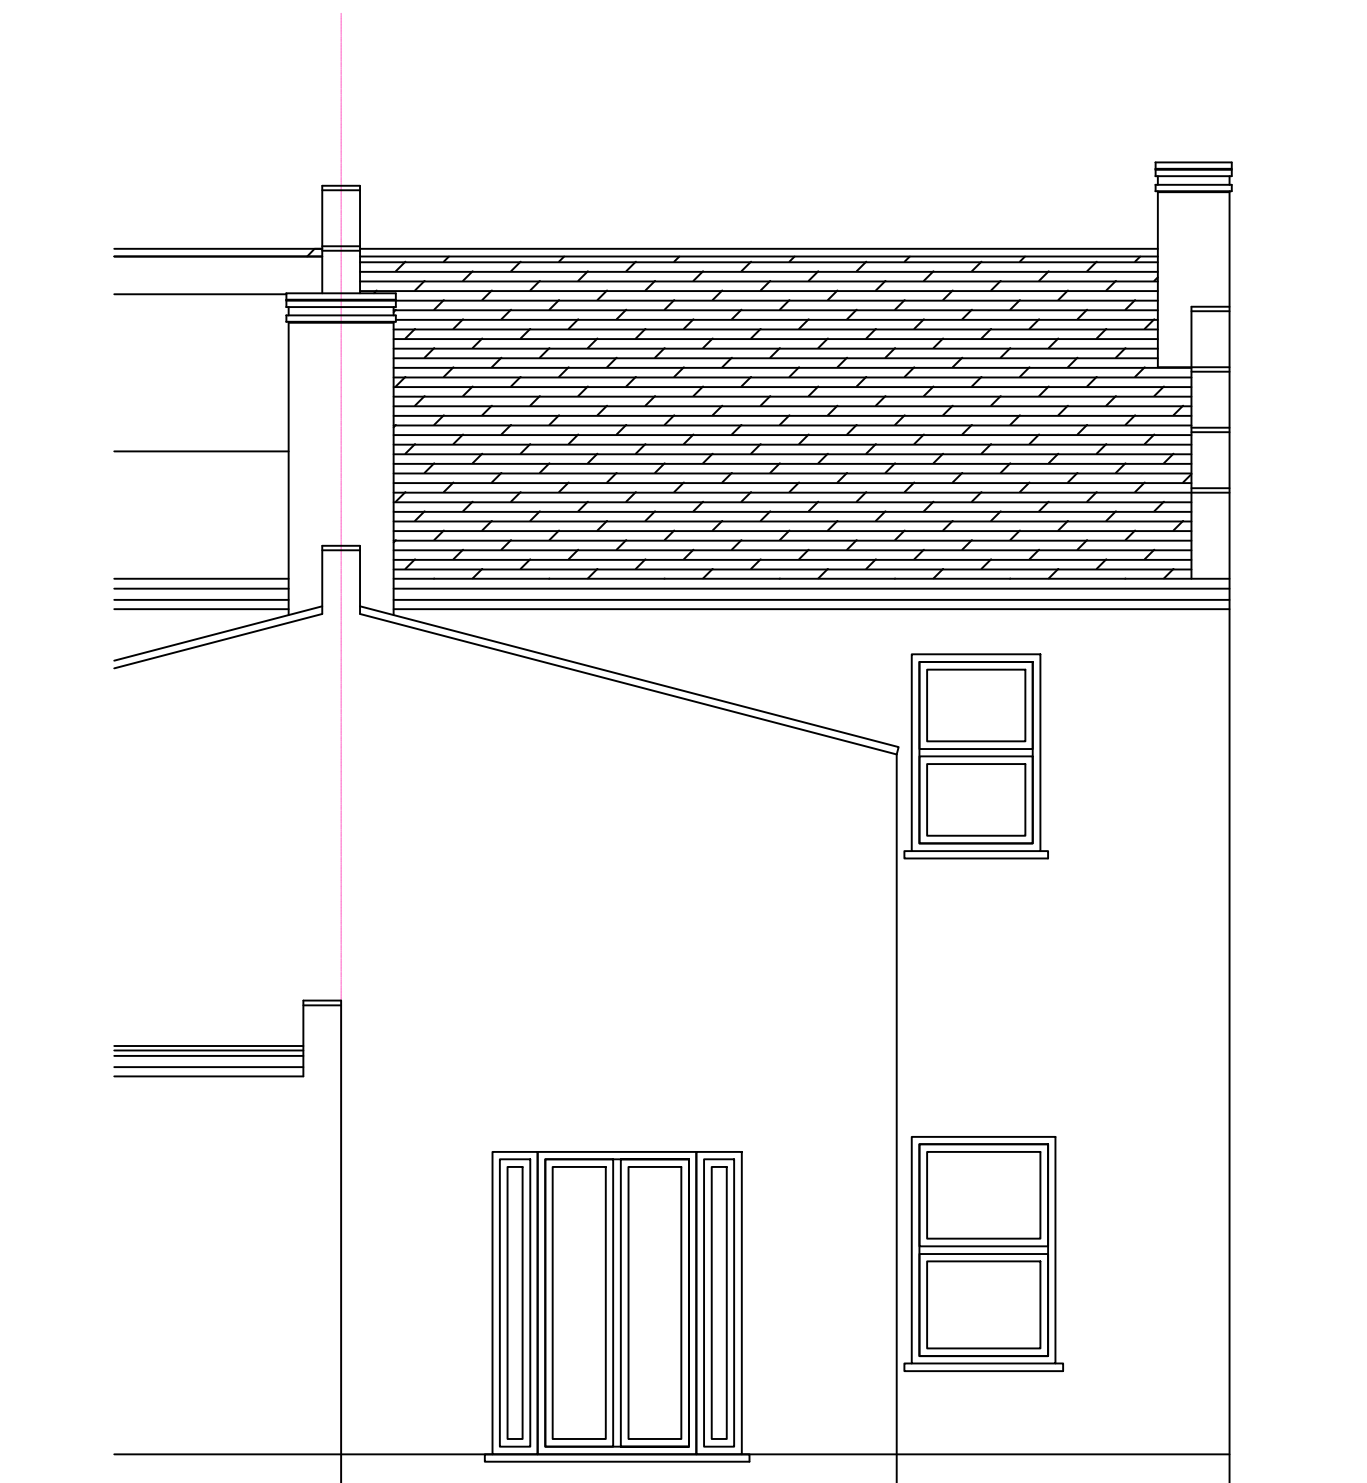



EXISTING REAR ELEVATION



EXISTING SIDE ELEVATION A




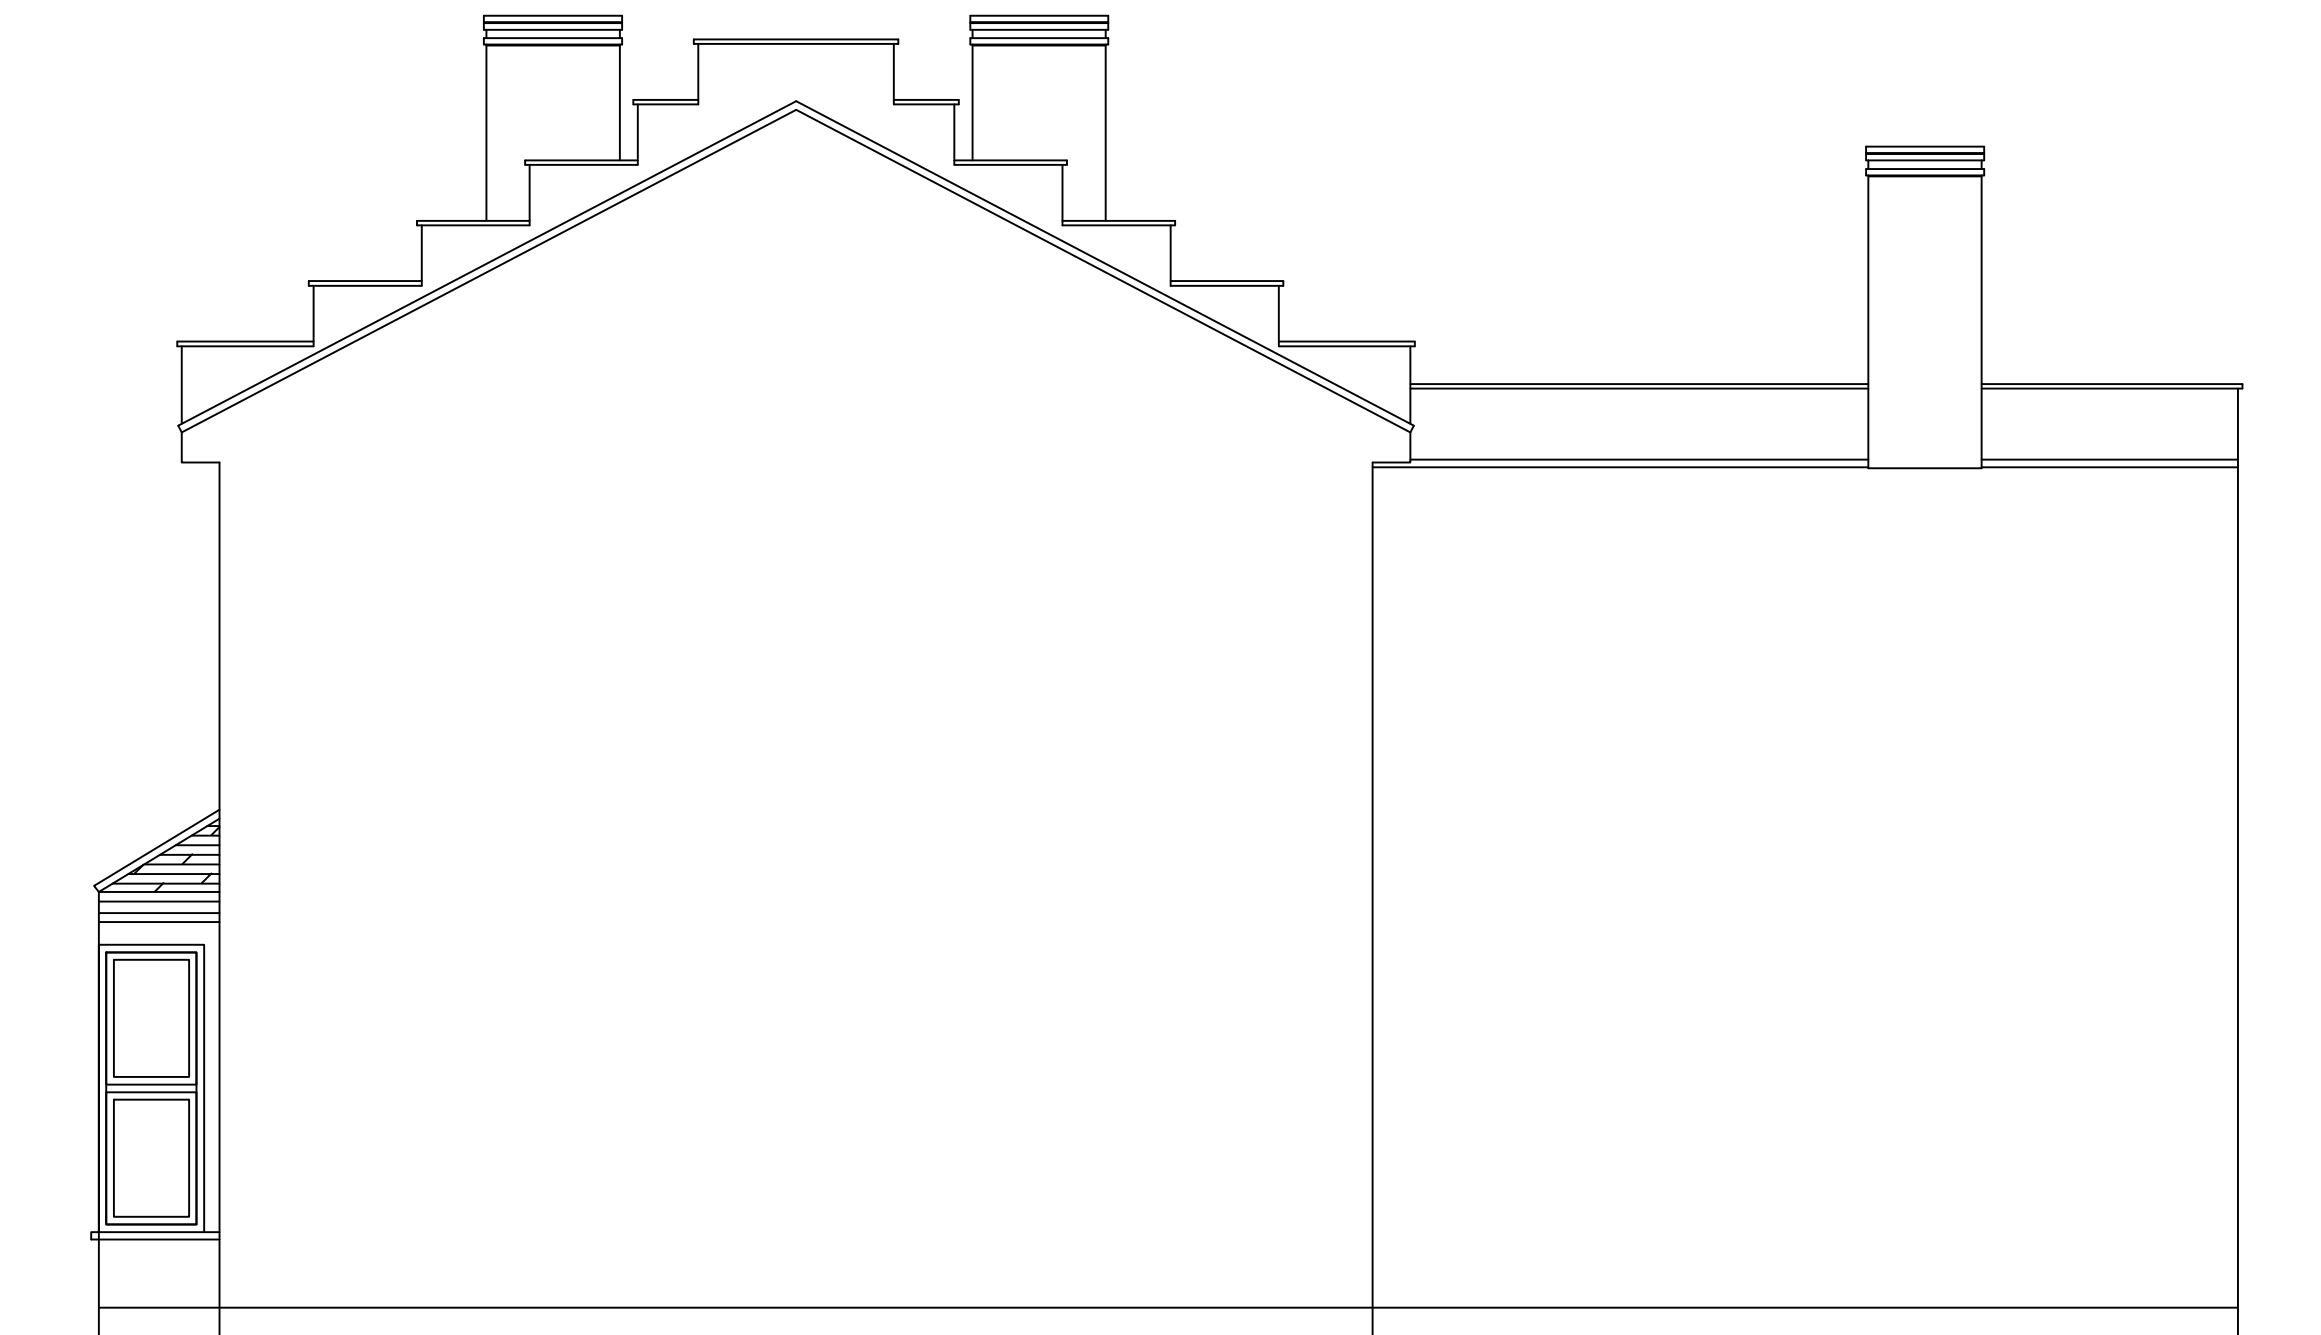


EXISTING SIDE ELEVATION B

  



THIS DRAWING AND ALL THE INFORMATION SHOWN SHALL NOT BE COPIED
WHOLE, OR IN PART, OR USED FOR ANY OTHER PURPOSE WITHOUT WRITTEN
PERMISSION OF THE COMPANY.
ALL DIMENSIONS TO BE CHECKED ON SITE, DO NOT SCALE FROM THIS DRAWING.
ALL DRAWINGS TO BE READ IN CONJUNCTION WITH SPECIFICATION.

CLIENT:		
PROJECT: LOFT CONVERSION		
TITLE: EXISTING ELEVATIONS		
DATE: 02/03/2026	SCALE: 1:50 @ A1	DRAWING NUMBER: 03

  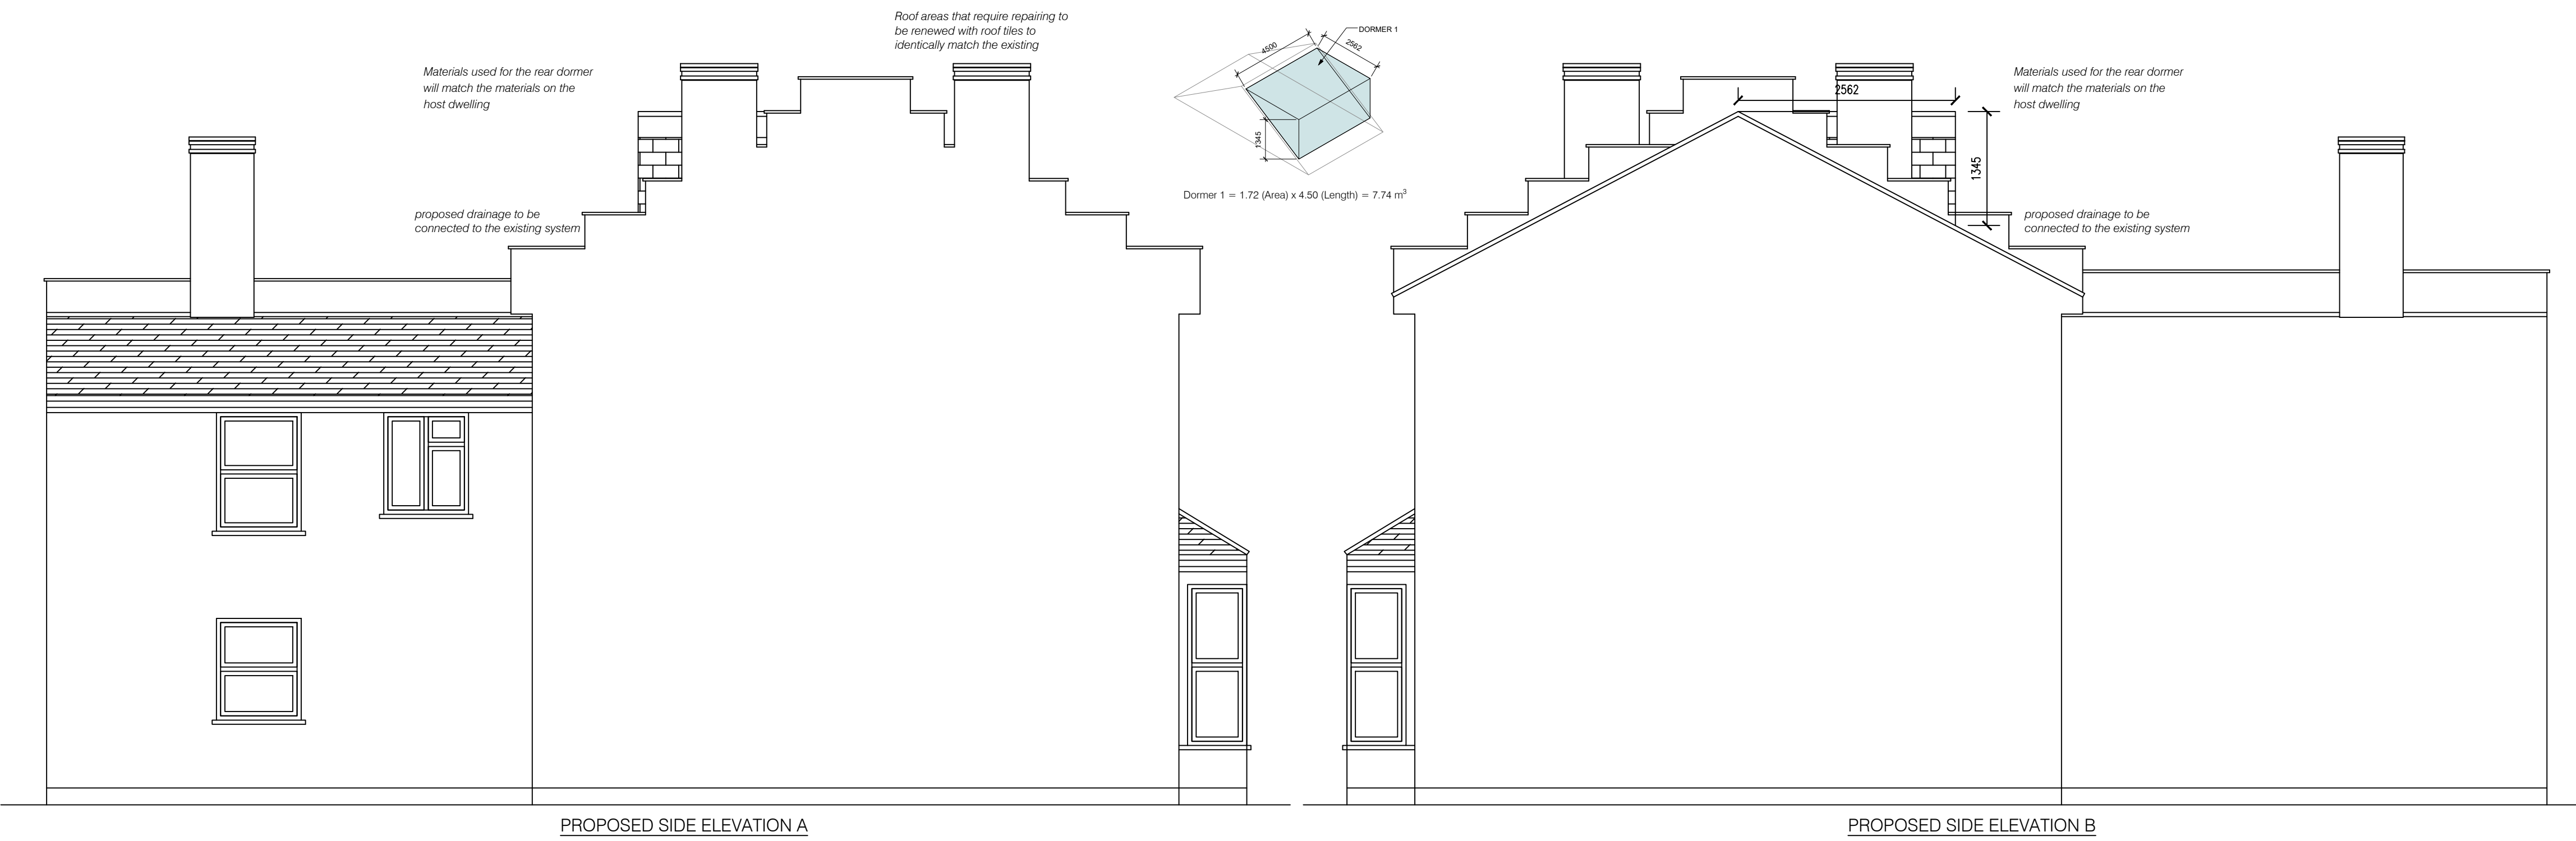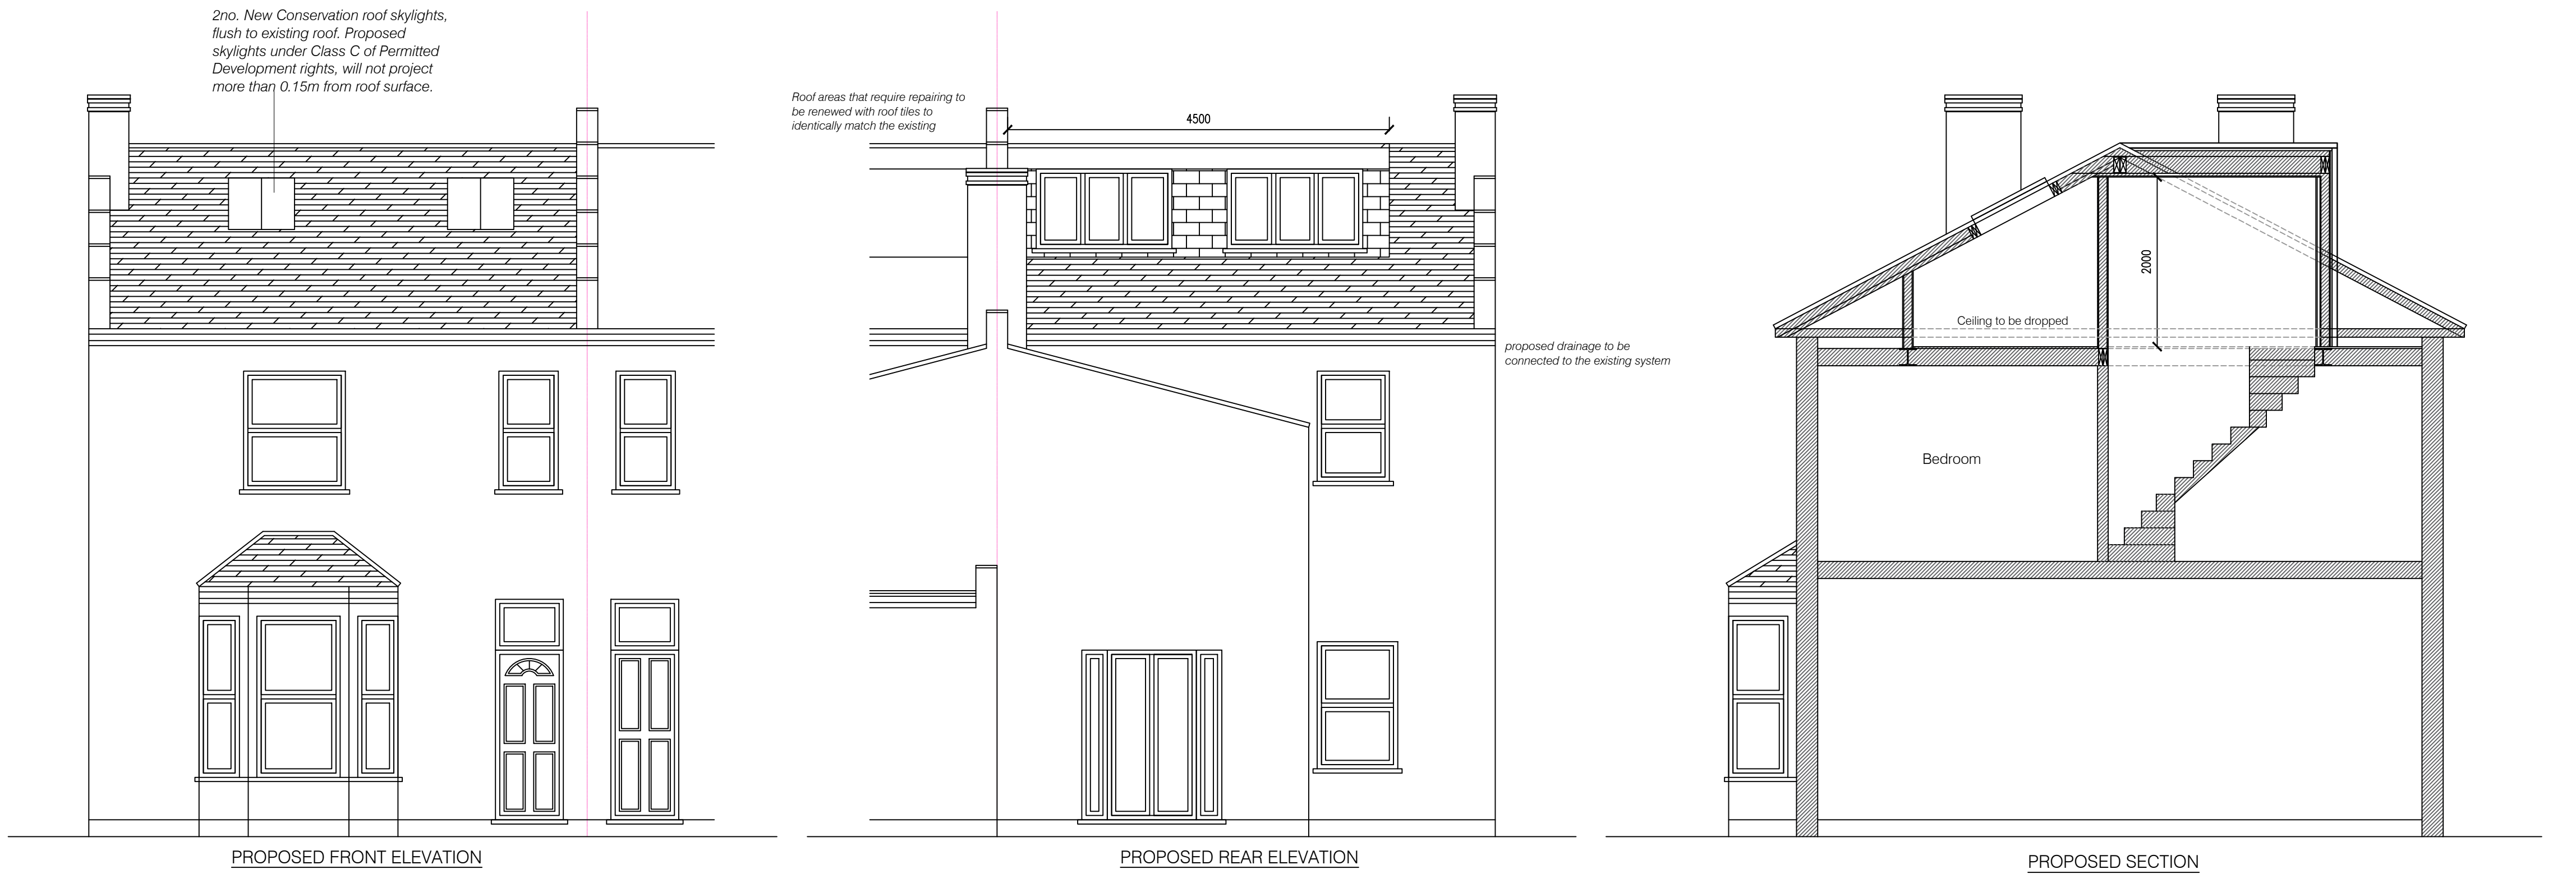

THIS DRAWING AND ALL THE INFORMATION SHOWN SHALL NOT BE COPIED WHOLE, OR IN PART, OR USED FOR ANY OTHER PURPOSE WITHOUT WRITTEN PERMISSION OF THE COMPANY.
ALL DIMENSIONS TO BE CHECKED ON SITE, DO NOT SCALE FROM THIS DRAWING.
ALL DRAWINGS TO BE READ IN CONJUNCTION WITH SPECIFICATION.


CLIENT:		
PROJECT: LOFT CONVERSION		
TITLE: PROPOSED ELEVATIONS		
DATE: 02/03/2026	SCALE: 1:50 @ A1	DRAWING NUMBER: 04

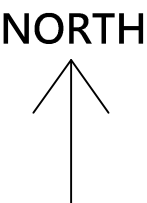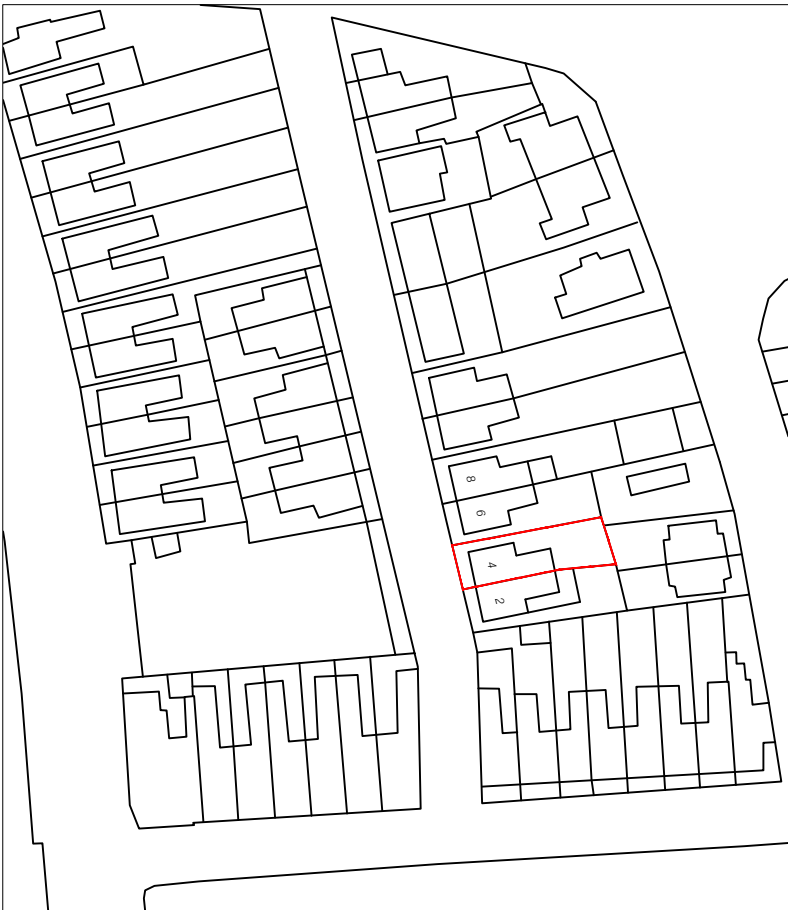

THIS DRAWING AND ALL THE INFORMATION SHOWN IS THE PROPERTY OF PLANMASTERS AND SHALL NOT BE COPIED WHOLE, OR IN PART, OR USED FOR ANY OTHER PURPOSE WITHOUT WRITTEN PERMISSION OF THE COMPANY.

ALL DIMENSIONS TO BE CHECKED ON SITE. DO NOT SCALE FROM THIS DRAWING.

ALL DRAWINGS TO BE READ IN CONJUNCTION WITH SPECIFICATION.

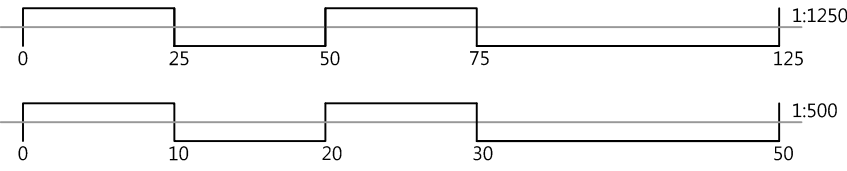

CLIENT:			
PROJECT: LOFT CONVERSION			
TITLE: BLOCK & LOCATION PLANS			
DATE: 02/03/2026	SCALE: 1:500,1250 @ A3	DRAWING NUMBER:	05