





EXISTING GROUND FLOOR PLAN

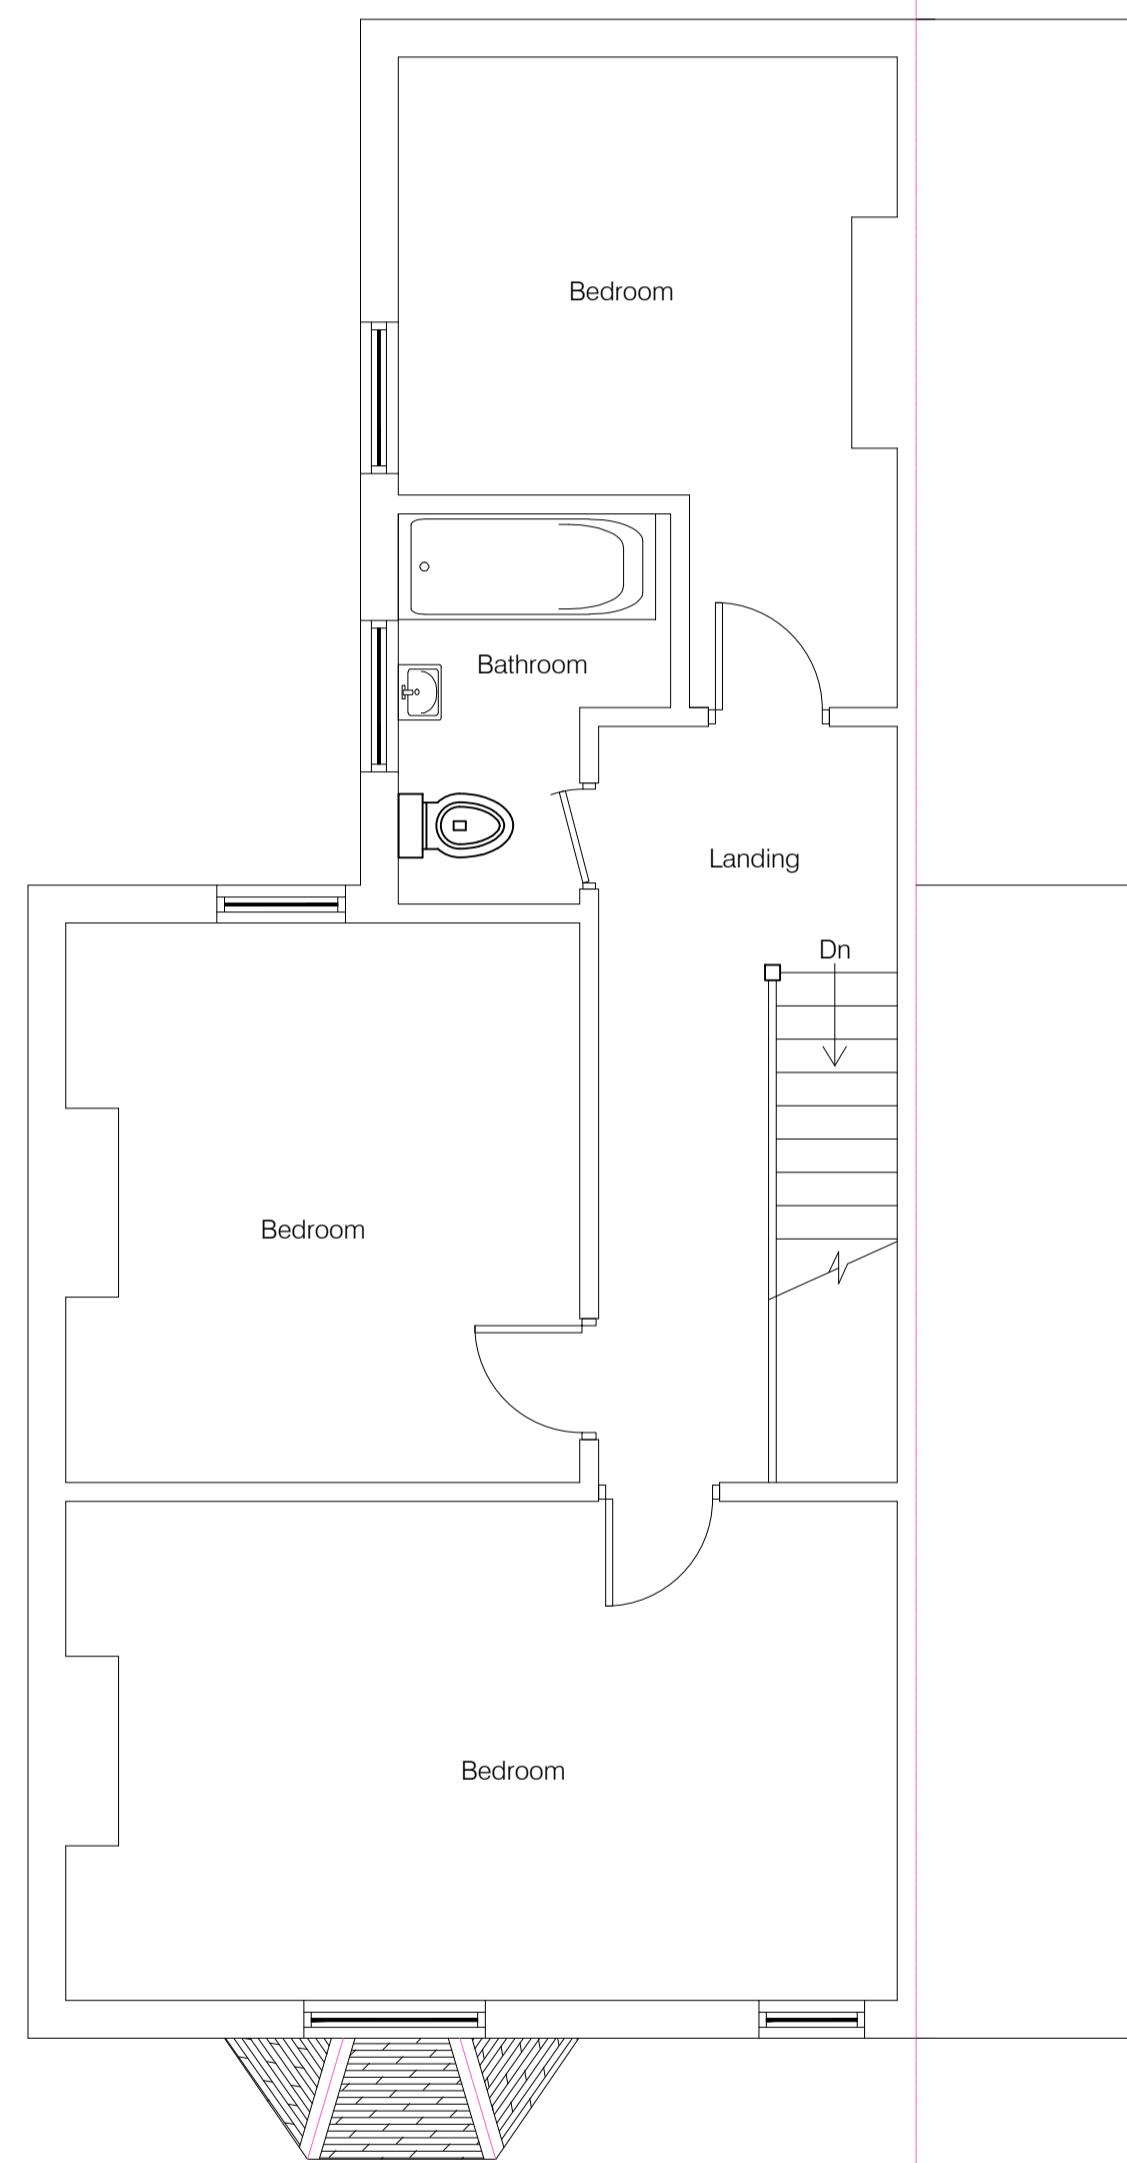

EXISTING FIRST FLOOR PLAN

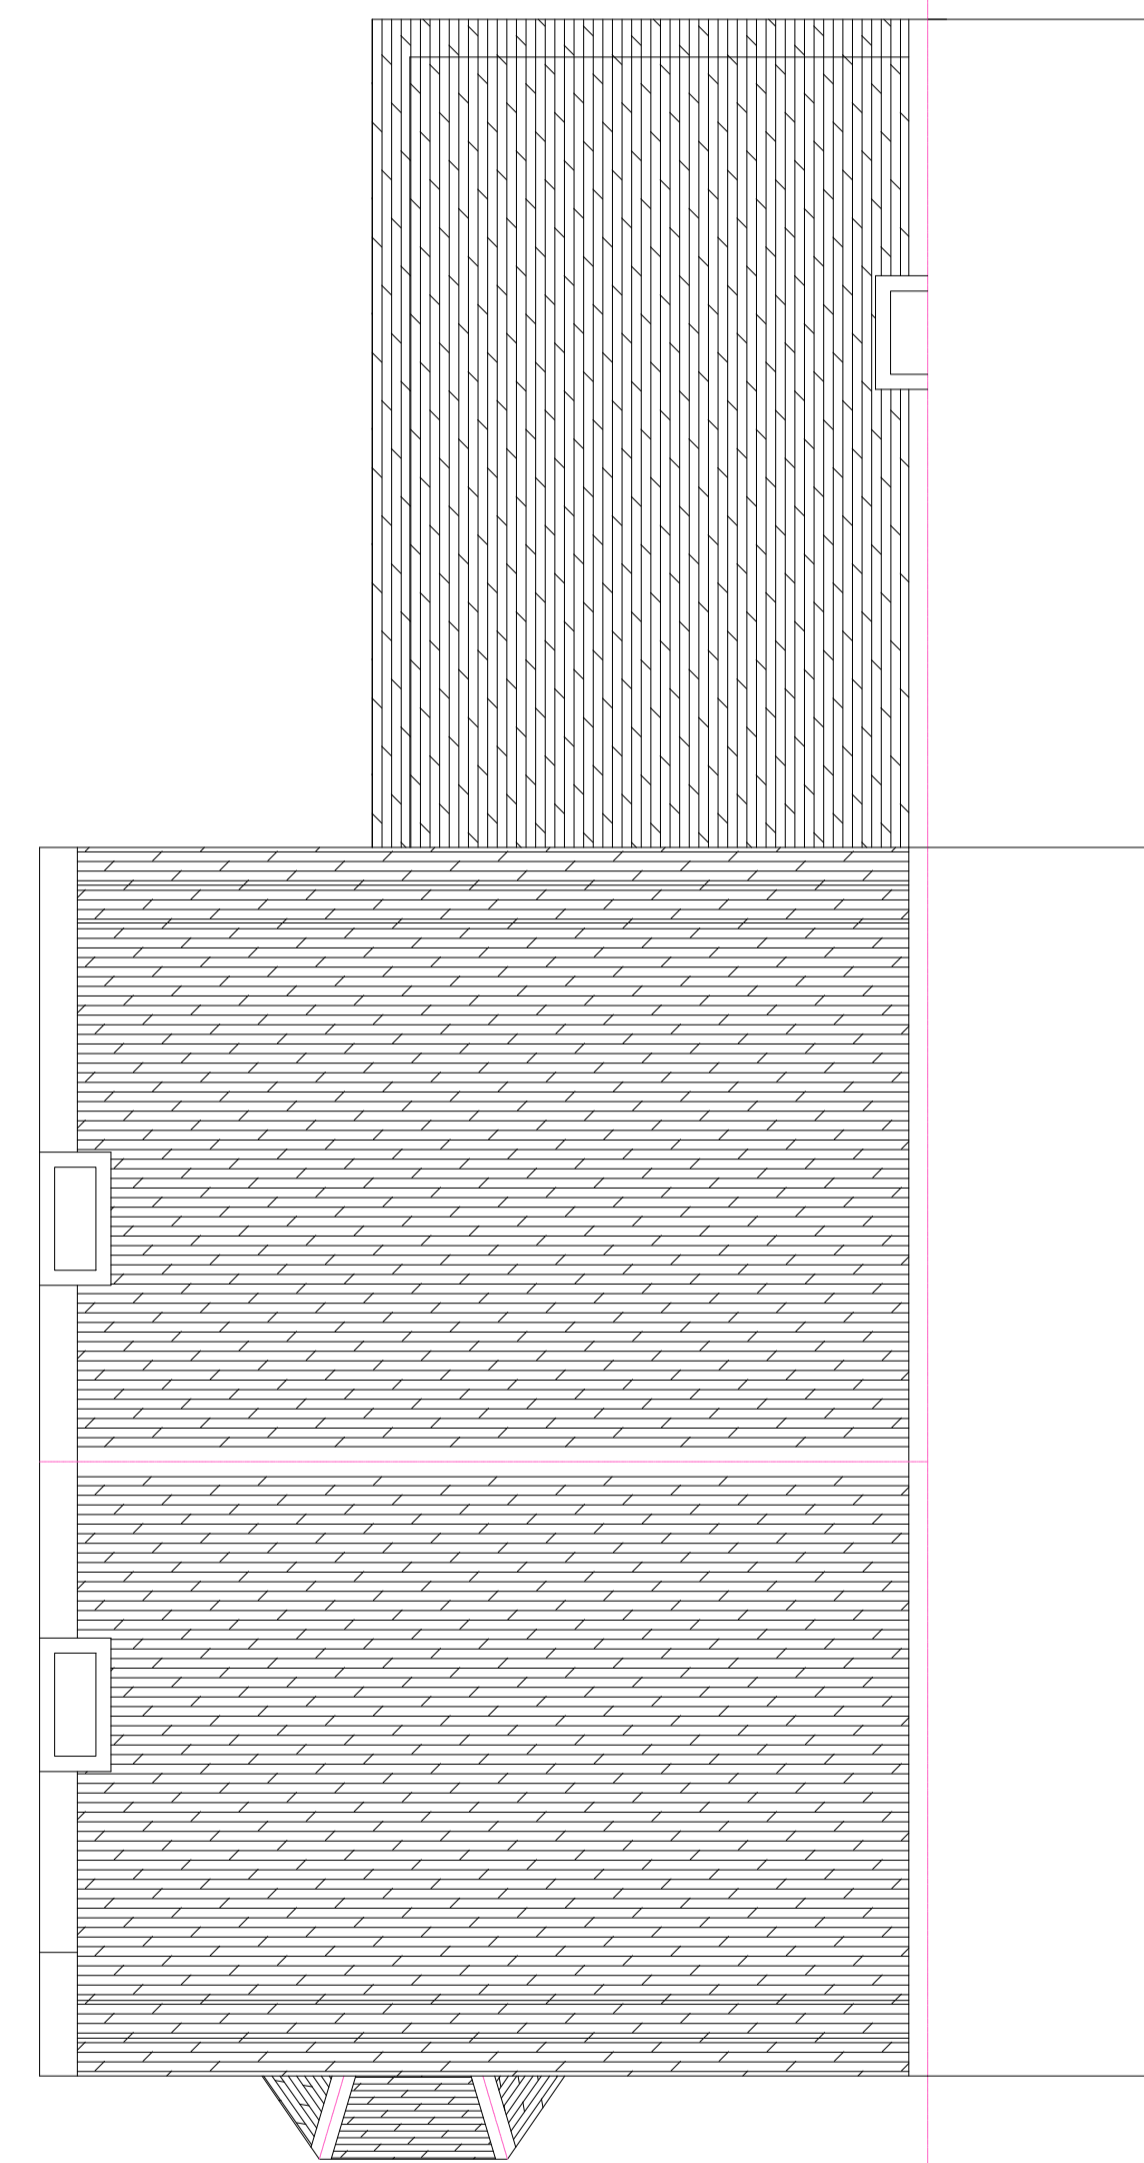


EXISTING ROOF PLAN

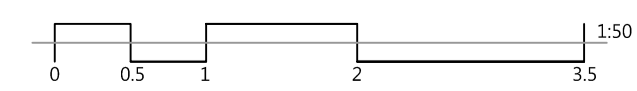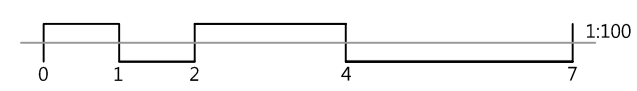


THIS DRAWING AND ALL THE INFORMATION SHOWN SHALL NOT BE COPIED WHOLE, OR IN PART, OR USED FOR ANY OTHER PURPOSE WITHOUT WRITTEN PERMISSION OF THE COMPANY.  
 ALL DIMENSIONS TO BE CHECKED ON SITE. DO NOT SCALE FROM THIS DRAWING.  
 ALL DRAWINGS TO BE READ IN CONJUNCTION WITH SPECIFICATION.

CLIENT:  
 PROJECT: LOFT CONVERSION  
 TITLE: EXISTING FLOOR PLANS  
 DATE: 02/03/2026 SCALE: 1:50 @ A1 DRAWING NUMBER: 01




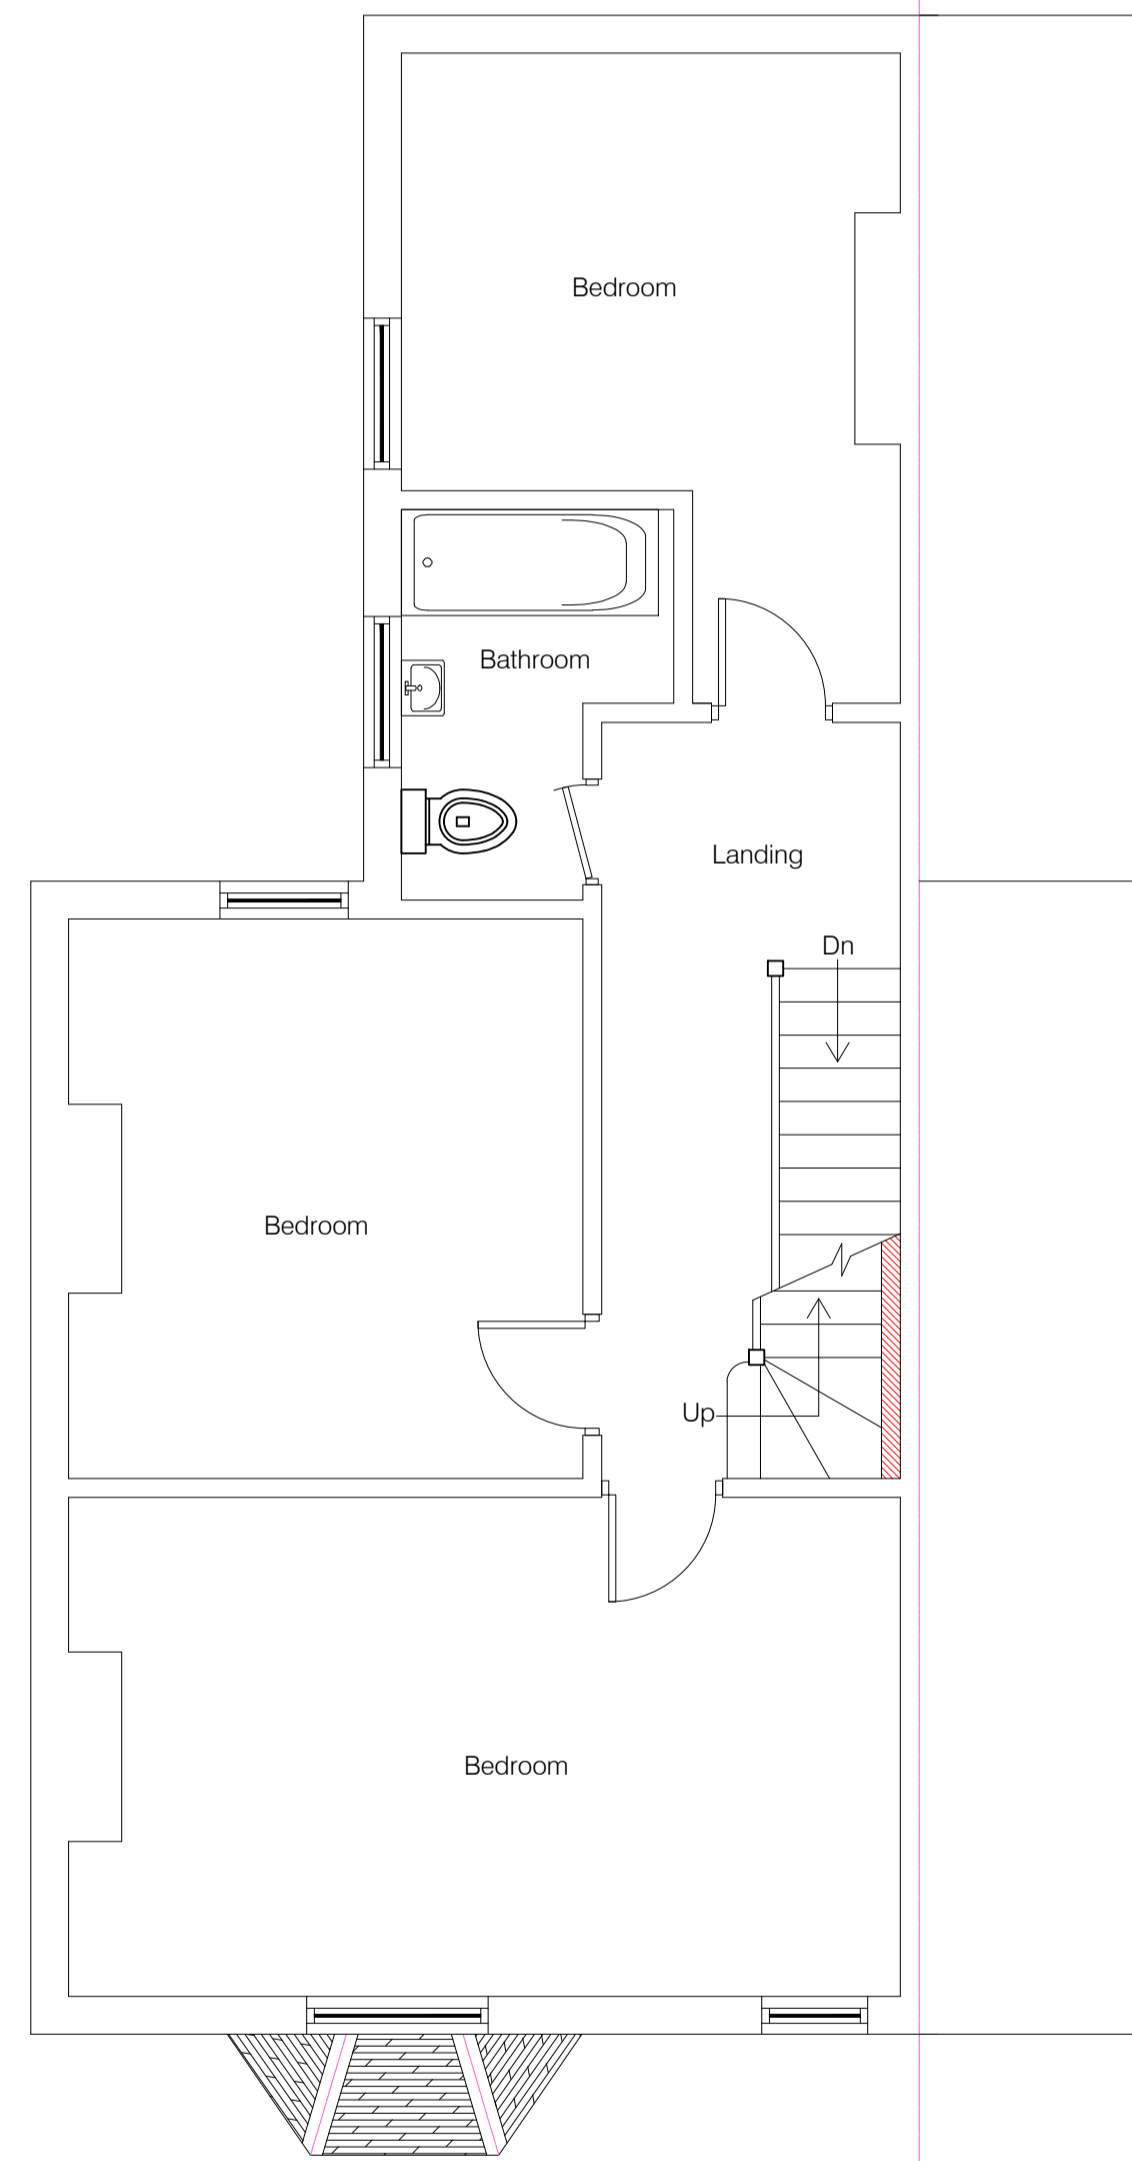



PROPOSED FIRST FLOOR PLAN

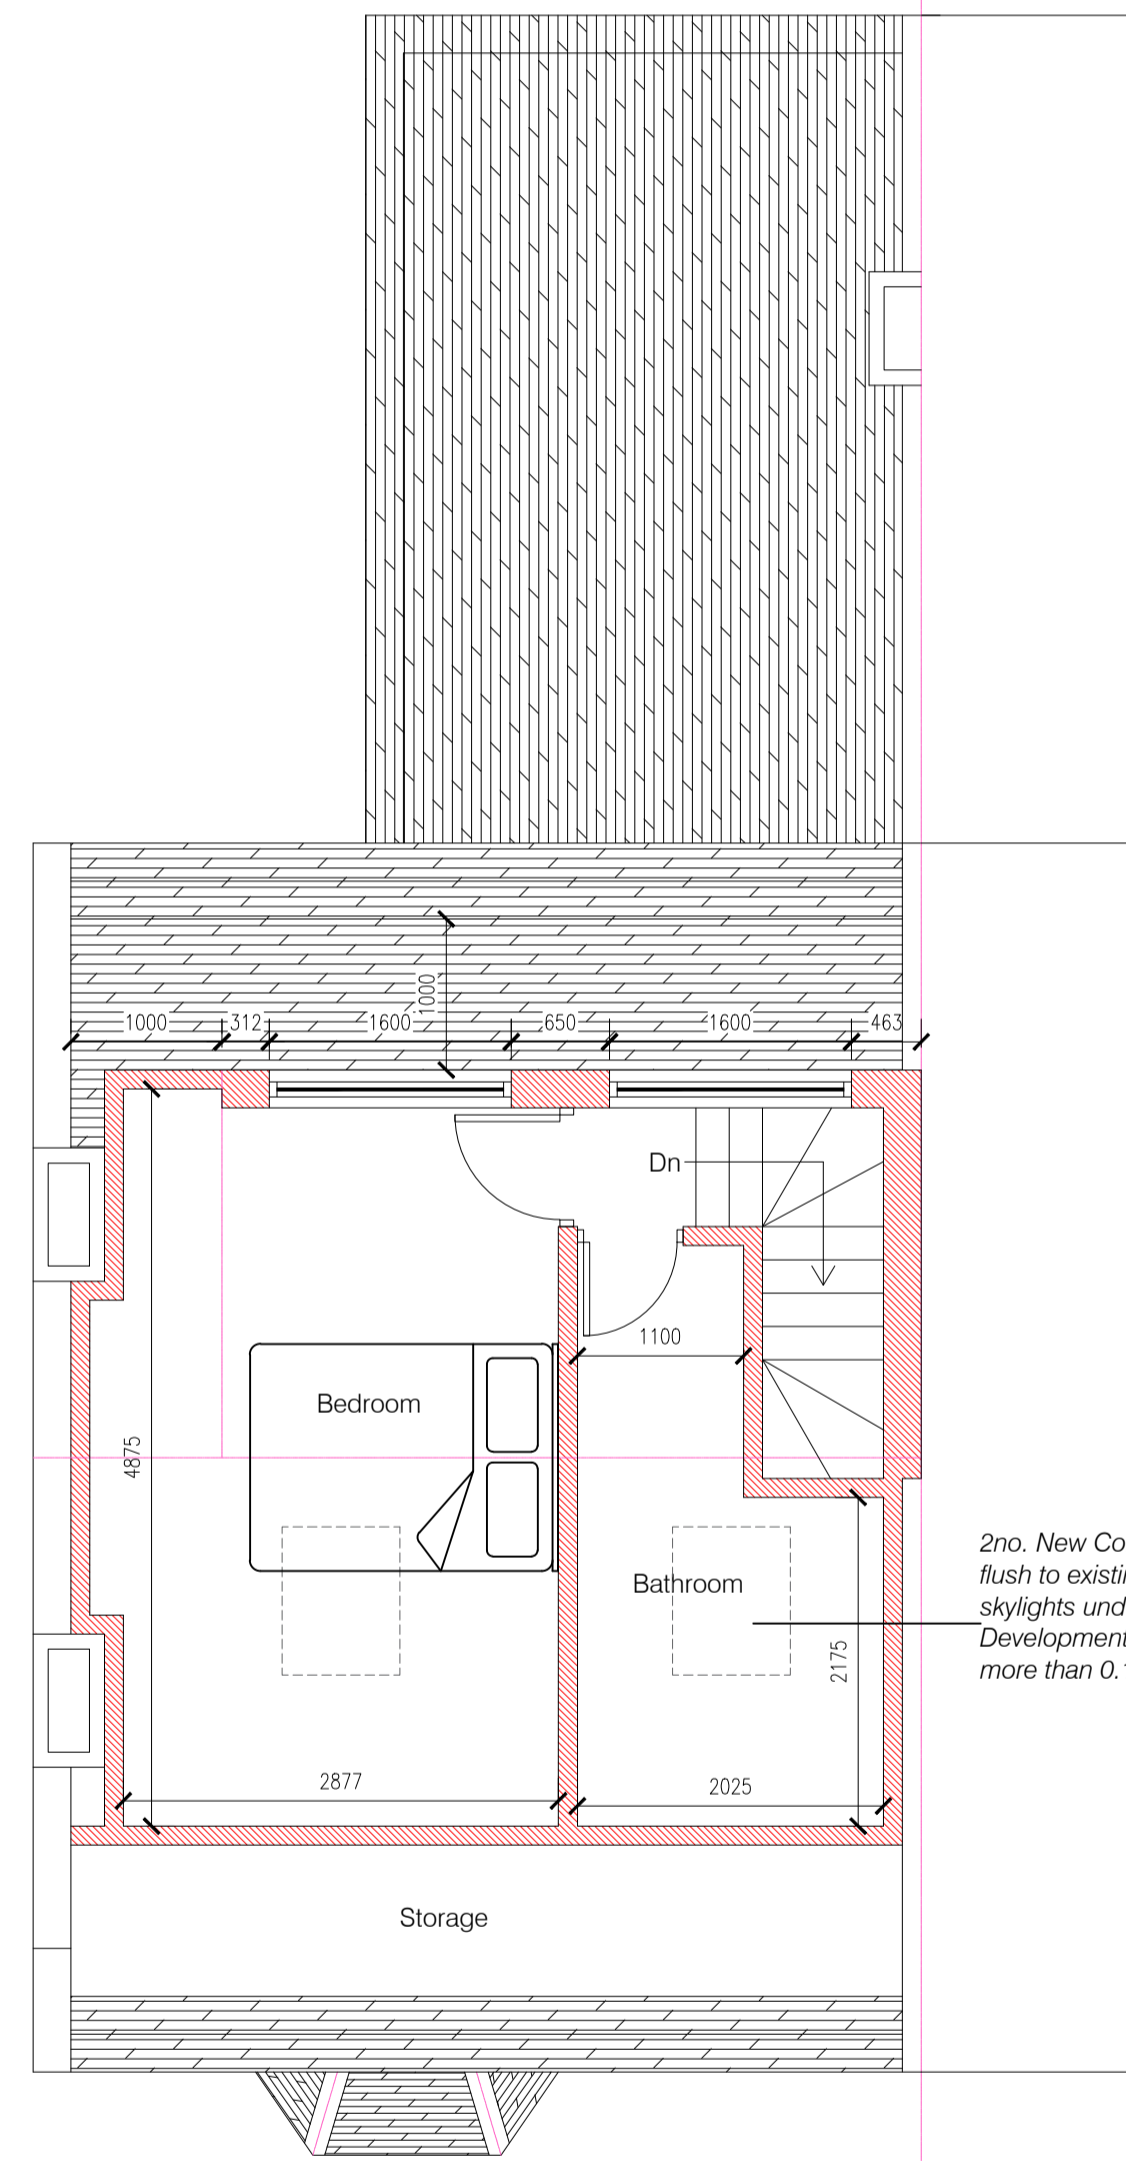

PROPOSED LOFT PLAN

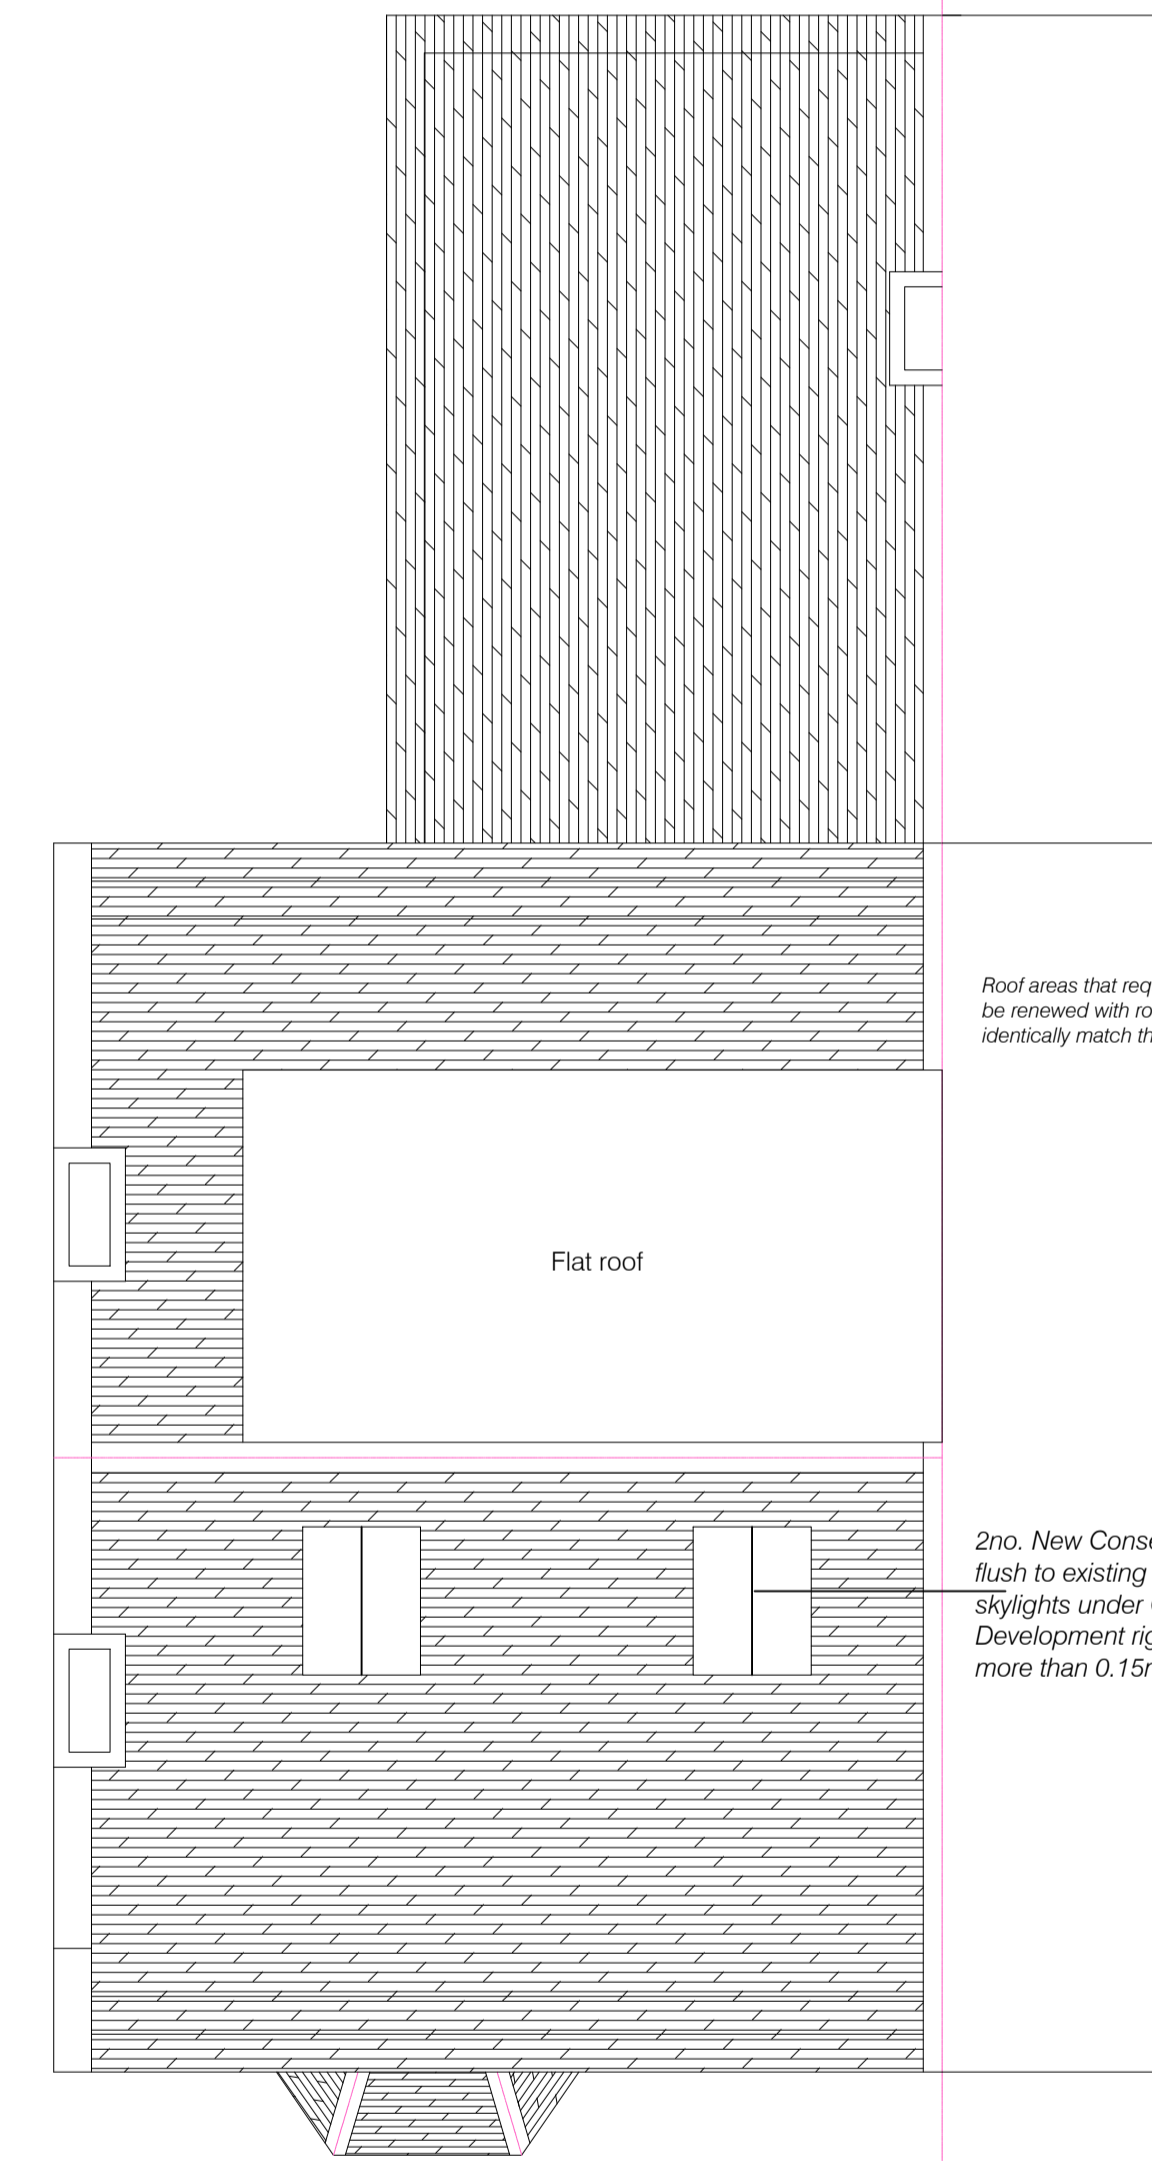

PROPOSED ROOF PLAN

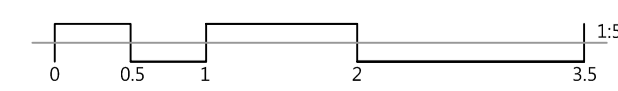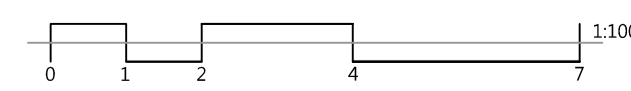


THIS DRAWING AND ALL THE INFORMATION SHOWN SHALL NOT BE COPIED WHOLE, OR IN PART, OR USED FOR ANY OTHER PURPOSE WITHOUT WRITTEN PERMISSION OF THE COMPANY.  
ALL DIMENSIONS TO BE CHECKED ON SITE. DO NOT SCALE FROM THIS DRAWING.  
ALL DRAWINGS TO BE READ IN CONJUNCTION WITH SPECIFICATION.

CLIENT:  
PROJECT: LOFT CONVERSION  
TITLE: PROPOSED FLOOR PLANS  
DATE: 02/03/2026 SCALE: 1:50 @ A1 DRAWING NUMBER: 02







EXISTING FRONT ELEVATION

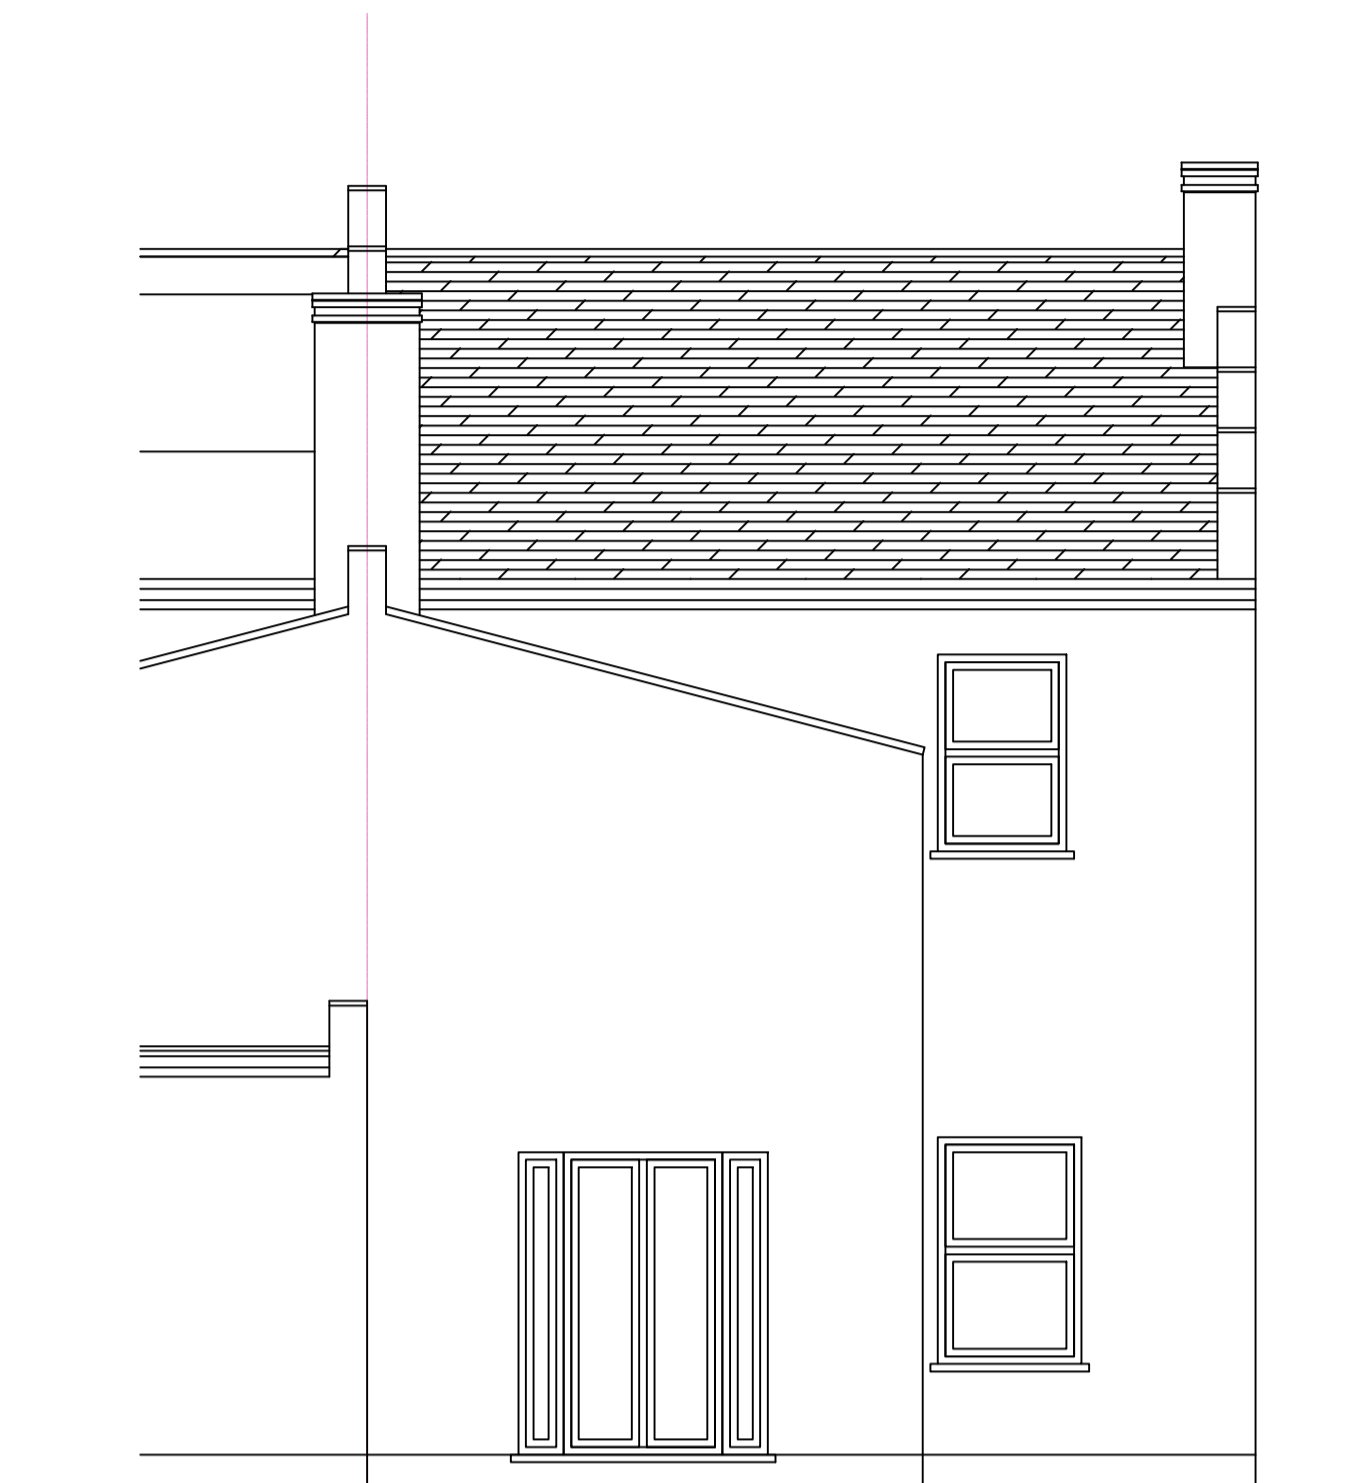



EXISTING REAR ELEVATION

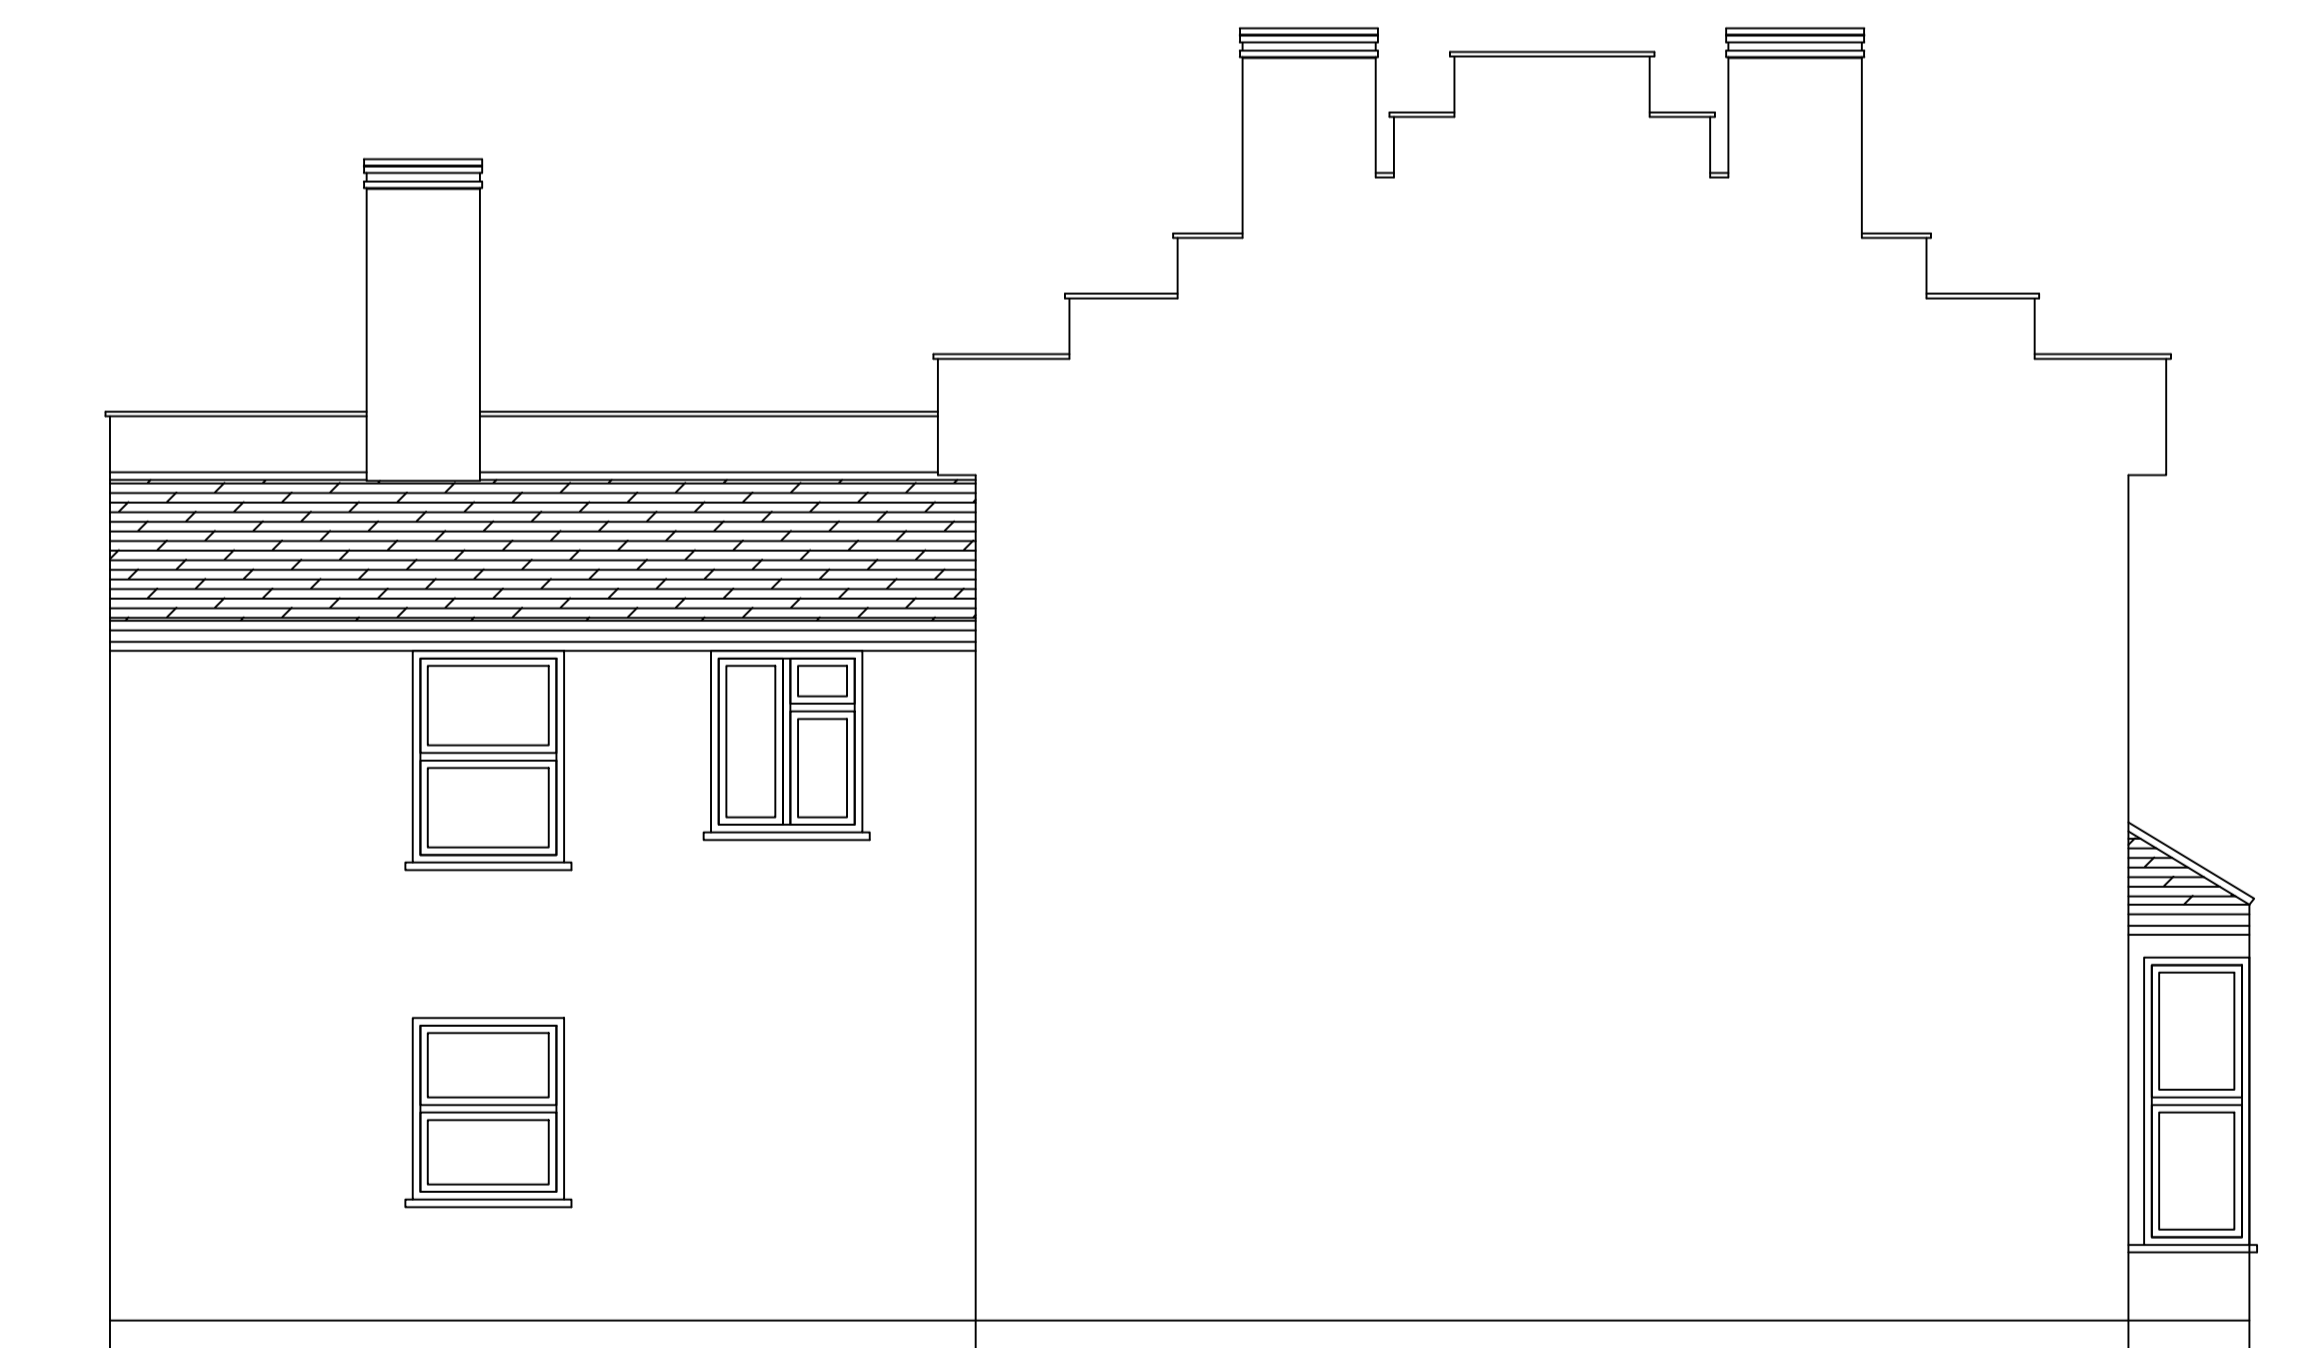

EXISTING SIDE ELEVATION A

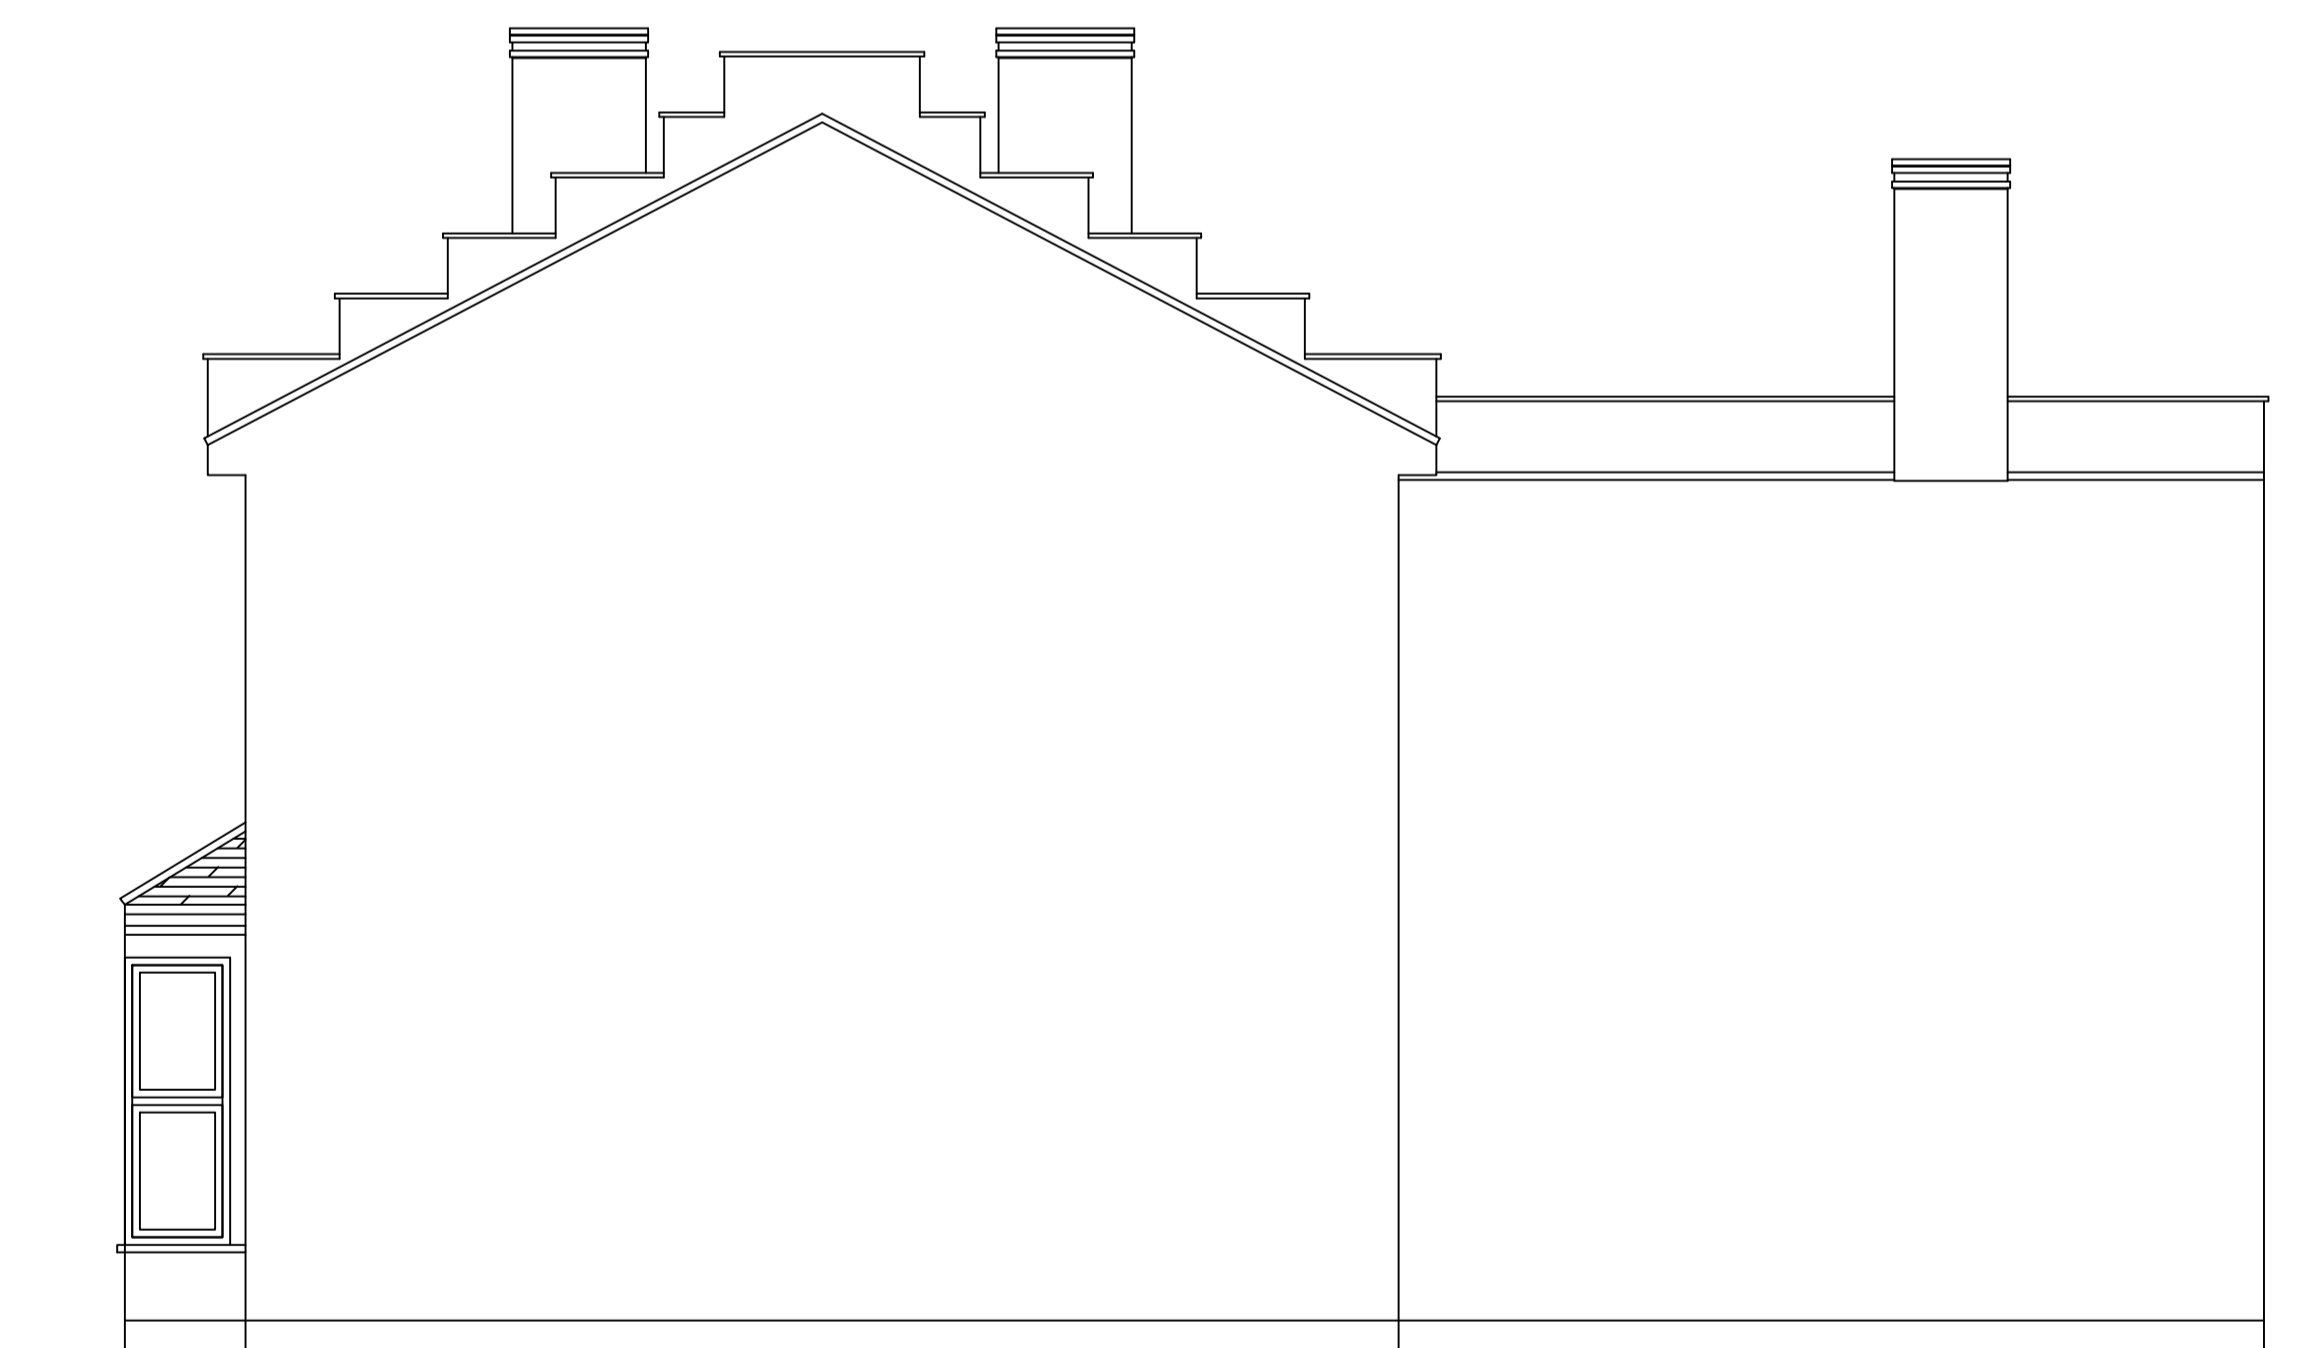


EXISTING SIDE ELEVATION B

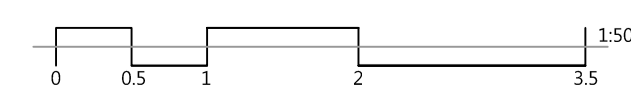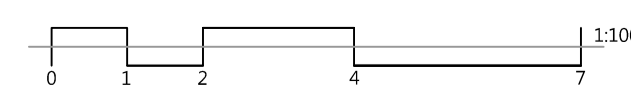

THIS DRAWING AND ALL THE INFORMATION SHOWN SHALL NOT BE COPIED WHOLE OR IN PART, OR USED FOR ANY OTHER PURPOSE WITHOUT WRITTEN PERMISSION OF THE COMPANY.  
ALL DIMENSIONS TO BE CHECKED ON SITE. DO NOT SCALE FROM THIS DRAWING.  
ALL DRAWINGS TO BE READ IN CONJUNCTION WITH SPECIFICATION.


CLIENT:  
PROJECT: LOFT CONVERSION  
TITLE: EXISTING ELEVATIONS  
DATE: 02/03/2026 SCALE: 1:50 @ A1 DRAWING NUMBER: 03



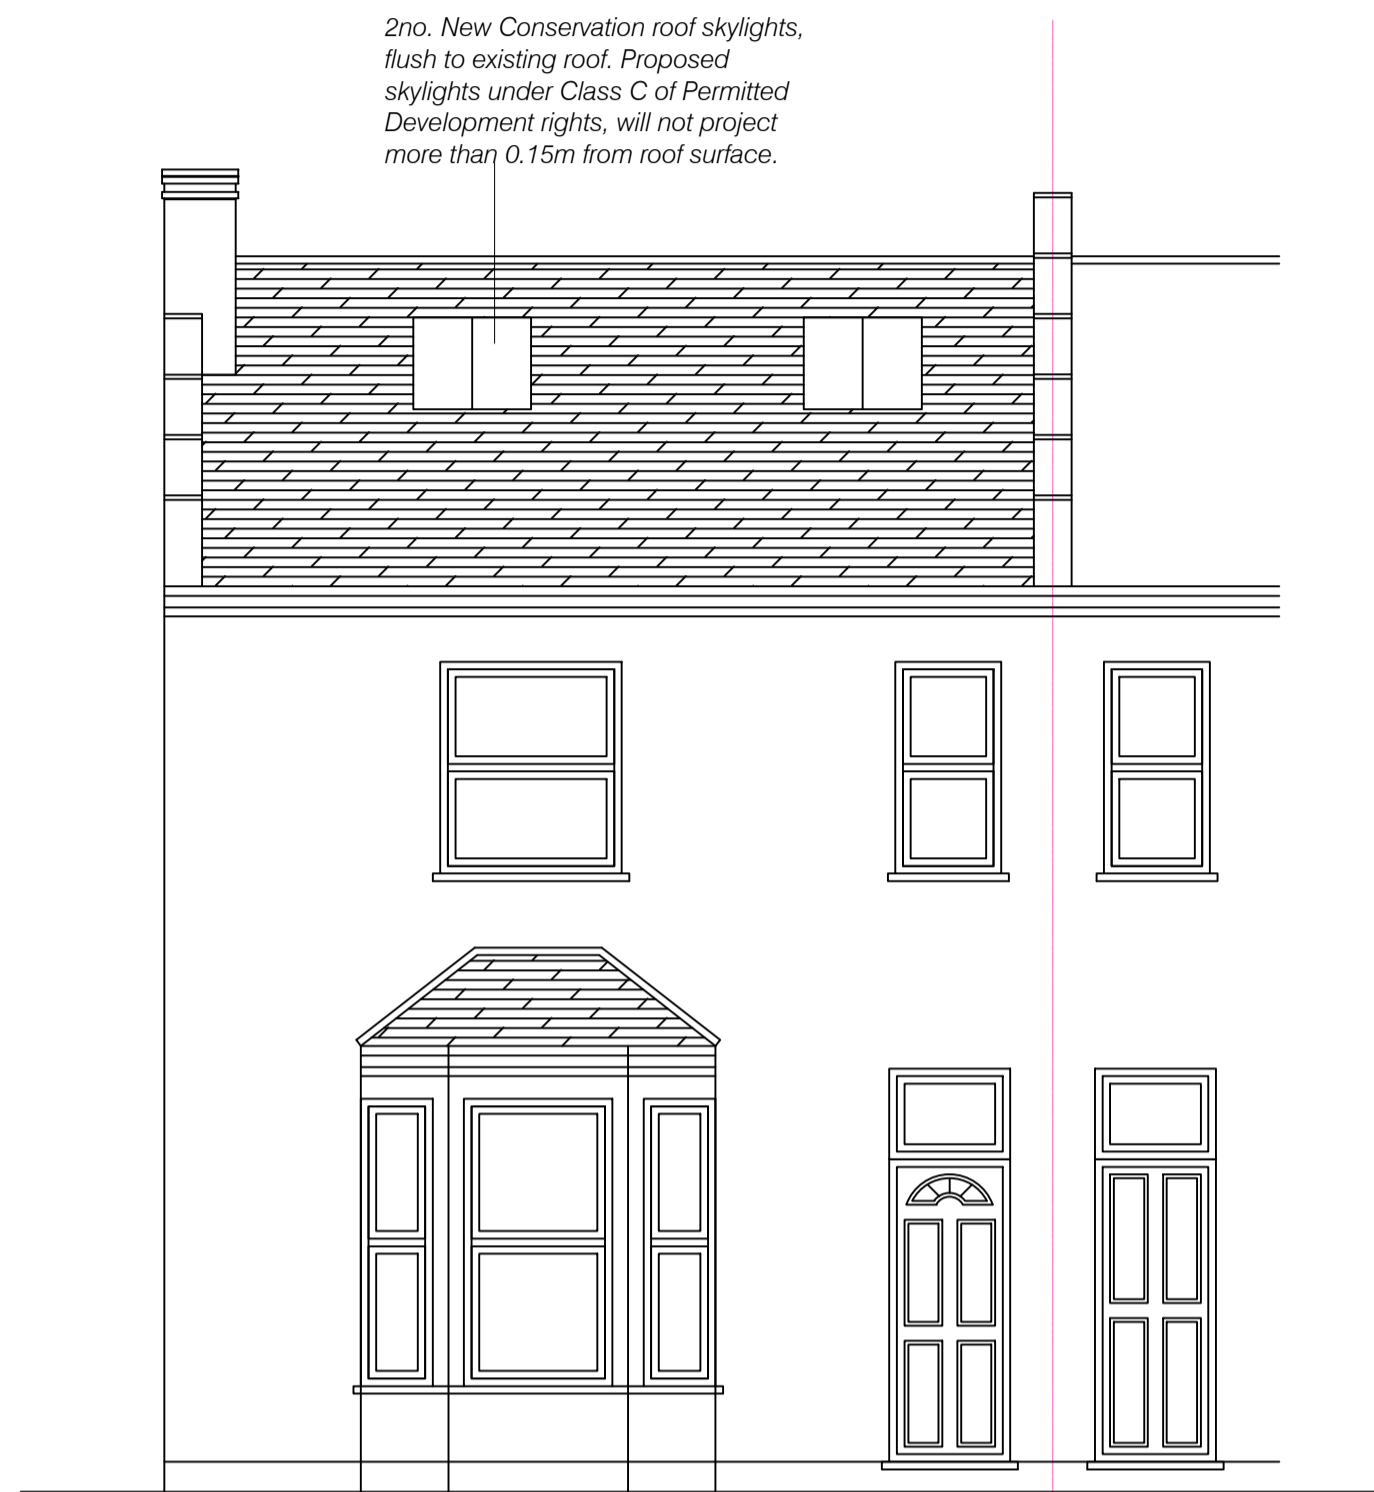

2no. New Conservation roof skylights, flush to existing roof. Proposed skylights under Class C of Permitted Development rights, will not project more than 0.15m from roof surface.


PROPOSED FRONT ELEVATION

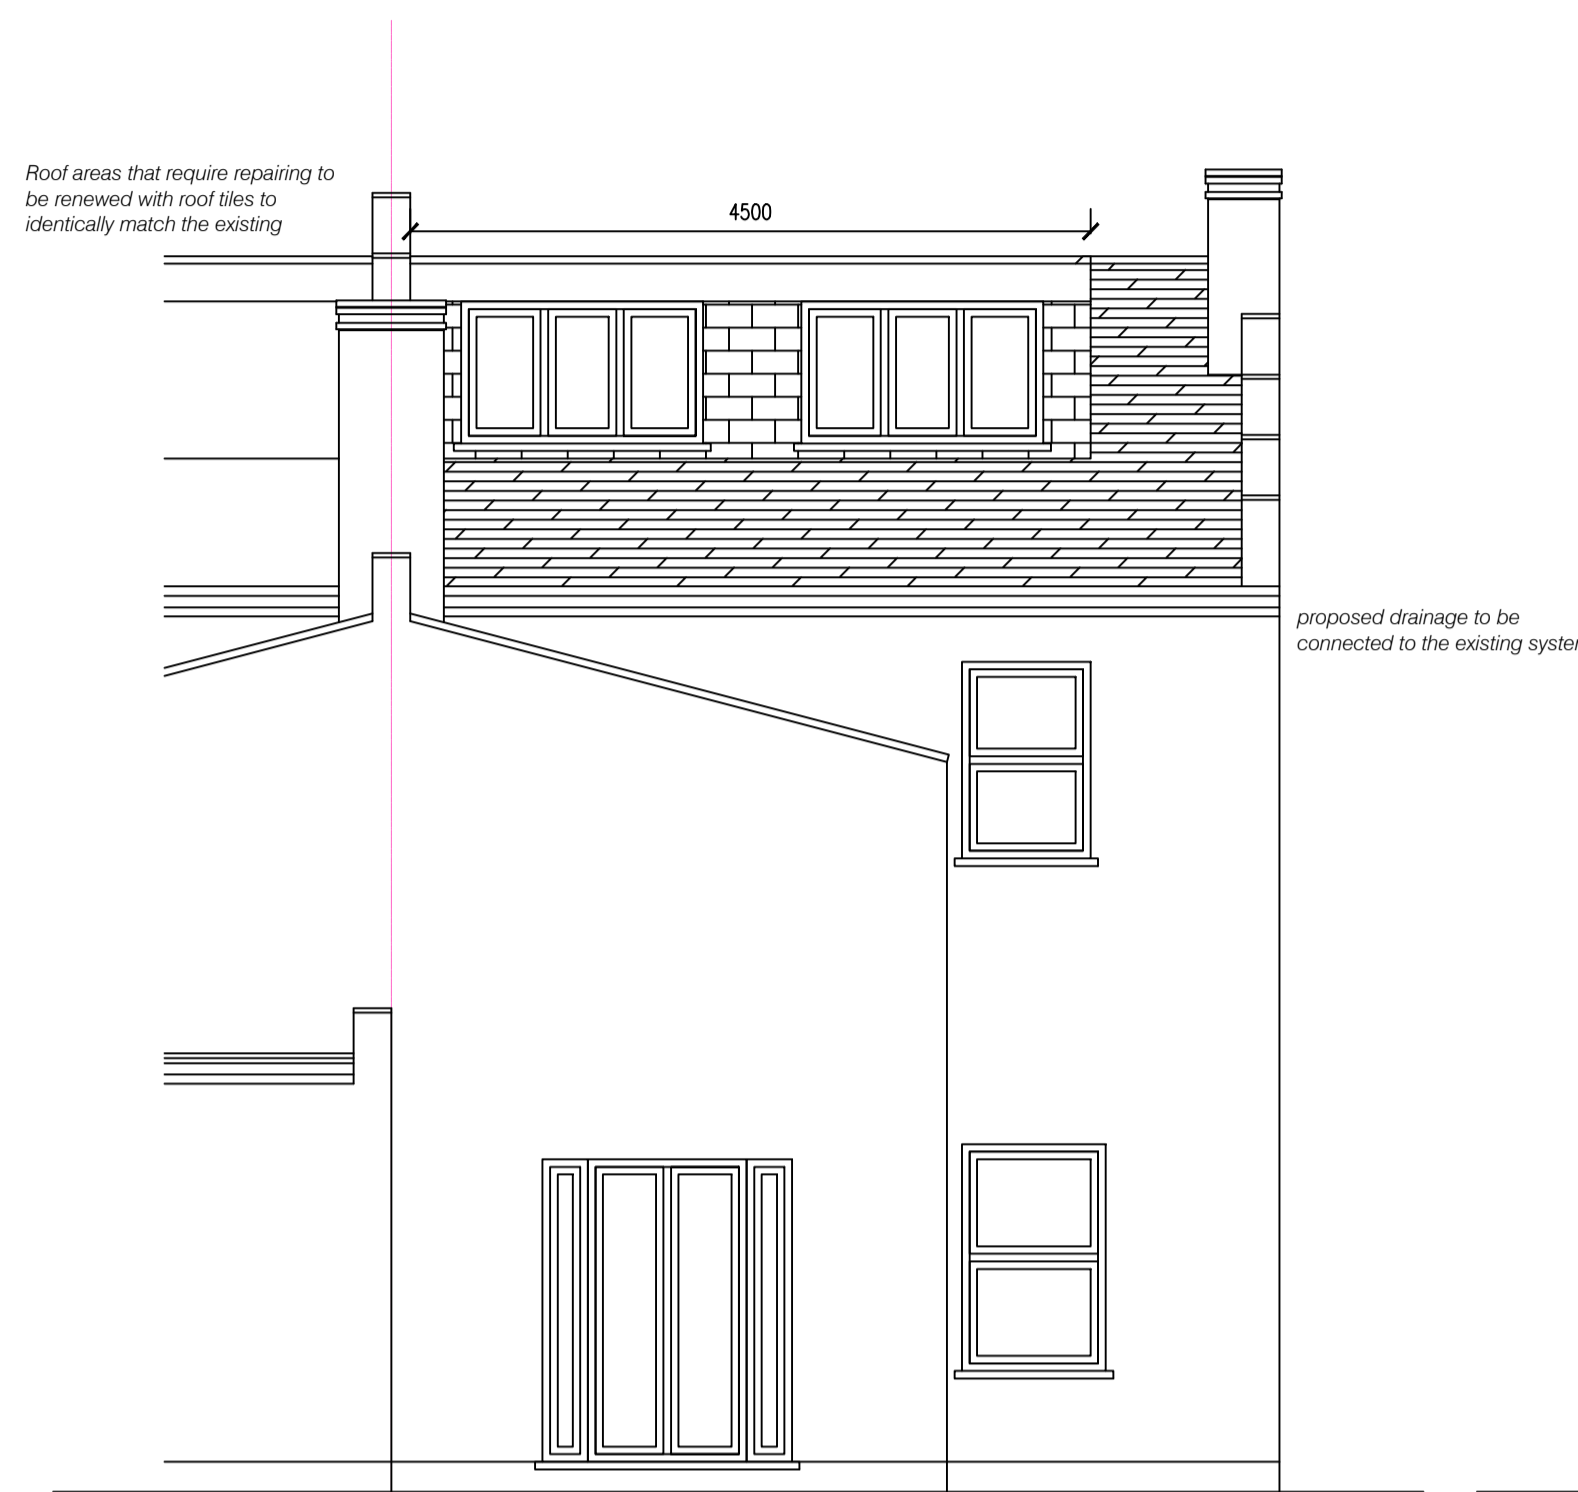

Roof areas that require repairing to be renewed with roof tiles to identically match the existing

proposed drainage to be connected to the existing system


PROPOSED REAR ELEVATION

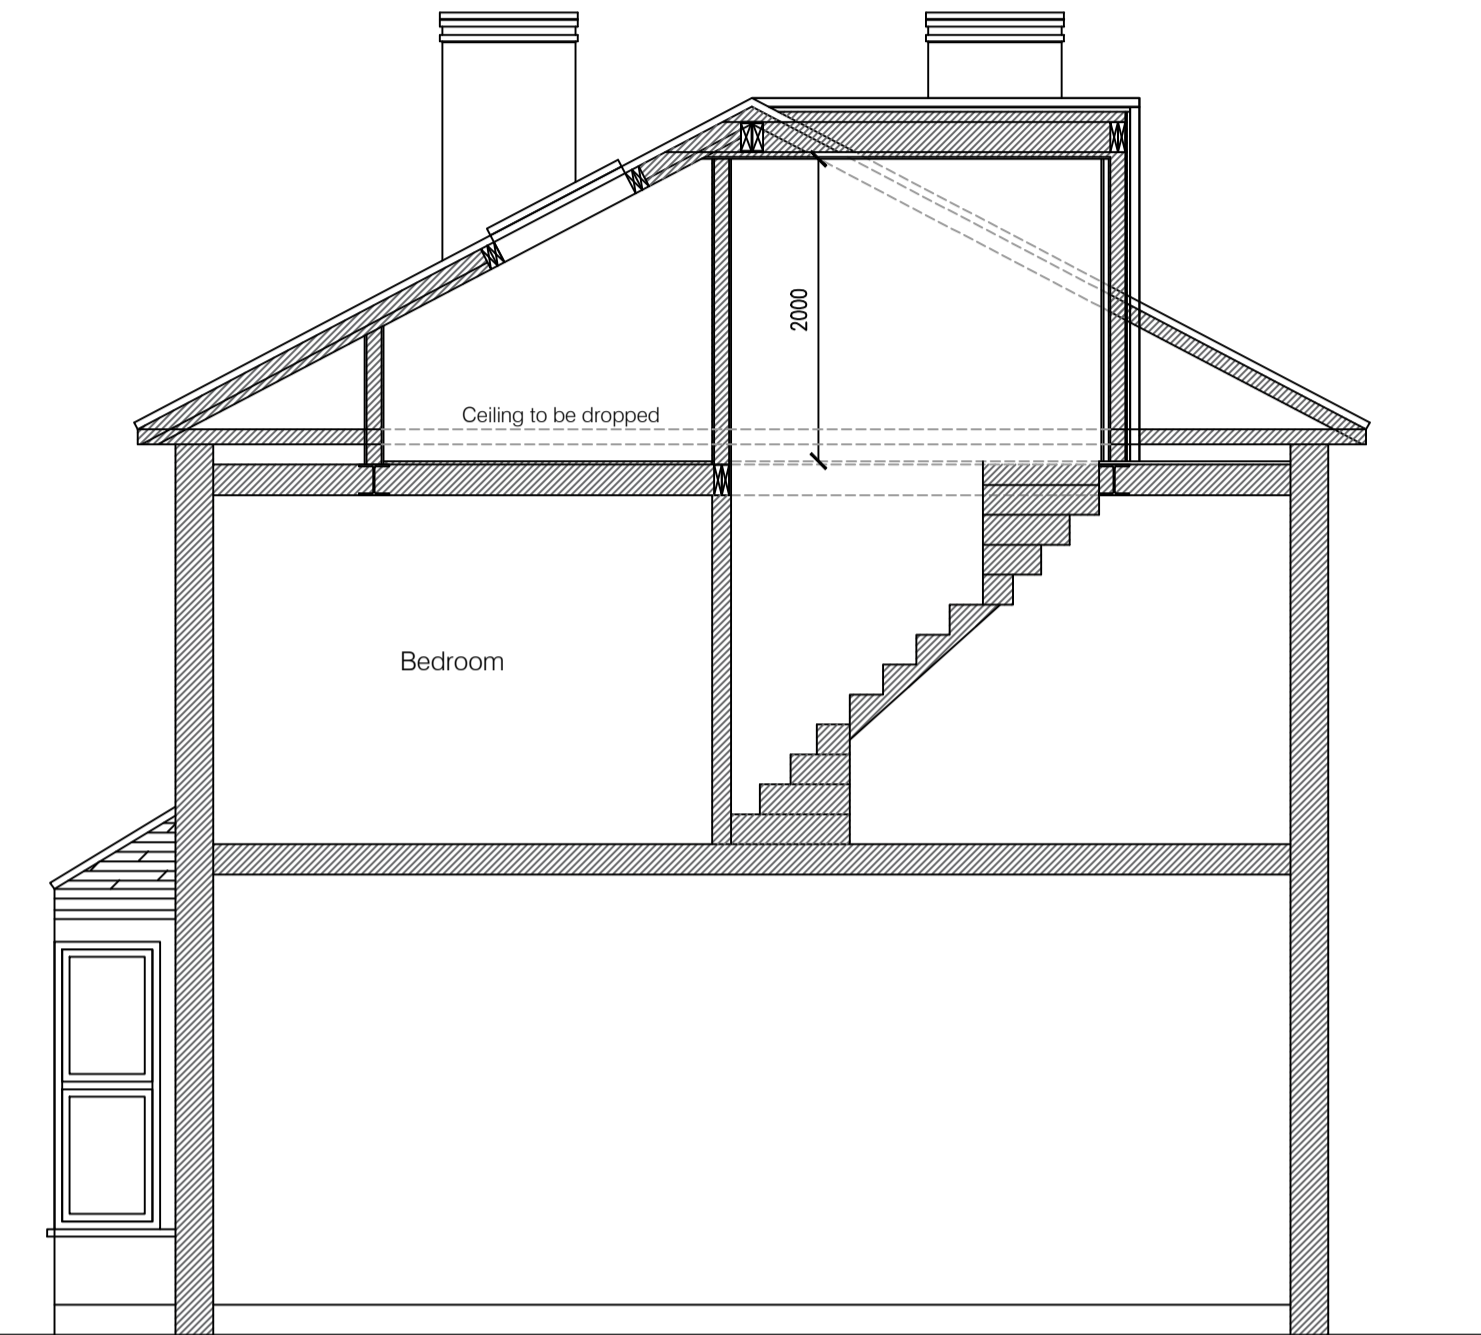

Bedroom

Ceiling to be dropped


PROPOSED SECTION

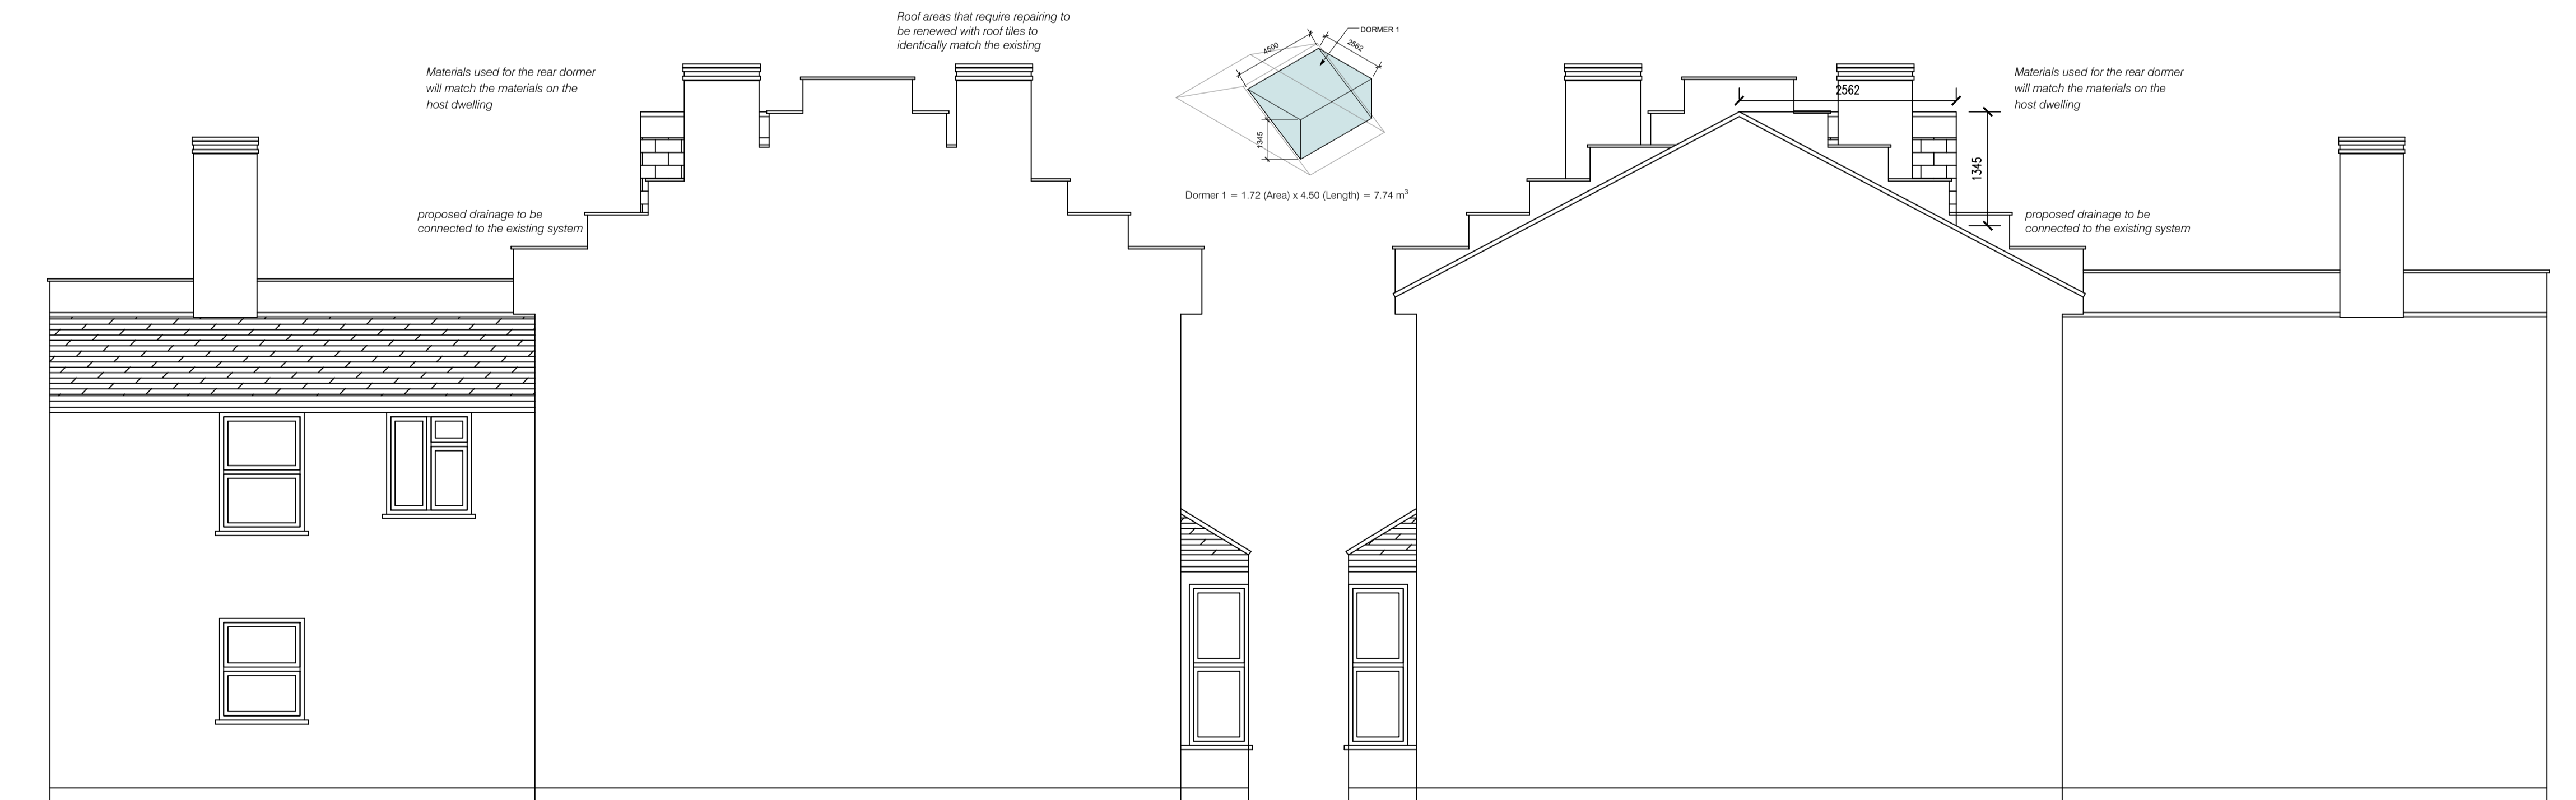

Roof areas that require repairing to be renewed with roof tiles to identically match the existing

Materials used for the rear dormer will match the materials on the host dwelling

proposed drainage to be connected to the existing system

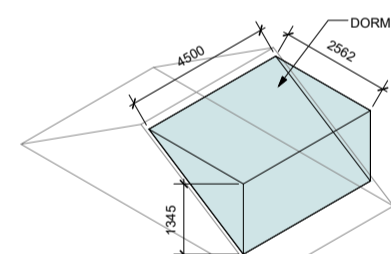



Dormer 1 = 1.72 (Area) x 4.50 (Length) = 7.74 m<sup>2</sup>

Materials used for the rear dormer will match the materials on the host dwelling

proposed drainage to be connected to the existing system

PROPOSED SIDE ELEVATION A

PROPOSED SIDE ELEVATION B

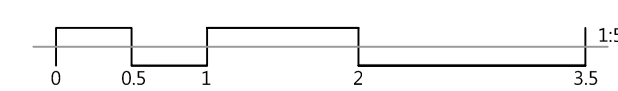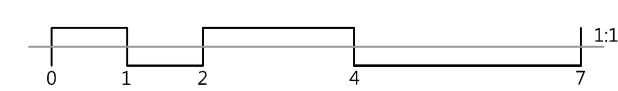

THIS DRAWING AND ALL THE INFORMATION SHOWN SHALL NOT BE COPIED WHOLE OR IN PART, OR USED FOR ANY OTHER PURPOSE WITHOUT WRITTEN PERMISSION OF THE COMPANY.  
ALL DIMENSIONS TO BE CHECKED ON SITE. DO NOT SCALE FROM THIS DRAWING.  
ALL DRAWINGS TO BE READ IN CONJUNCTION WITH SPECIFICATION.

CLIENT:

PROJECT: LOFT CONVERSION


TITLE: PROPOSED ELEVATIONS

DATE: 02/03/2026

SCALE: 1:50 @ A1


DRAWING NUMBER: 04



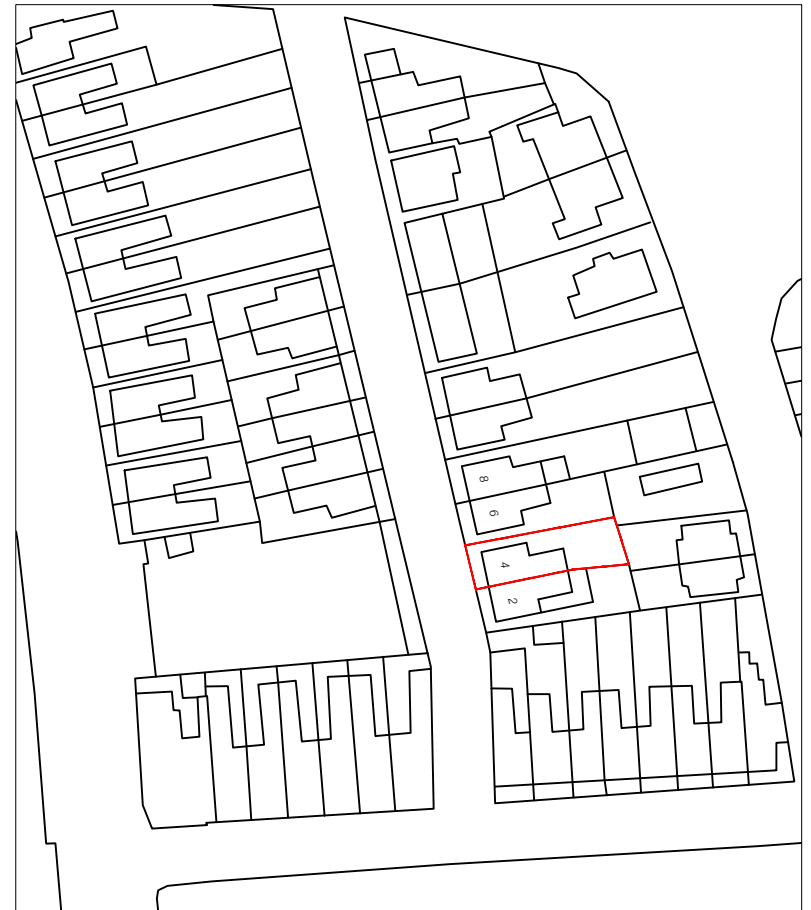

NORTH  
↑

THIS DRAWING AND ALL THE INFORMATION SHOWN IS THE PROPERTY OF PLANMASTERS AND SHALL NOT BE COPIED WHOLE, OR IN PART, OR USED FOR ANY OTHER PURPOSE WITHOUT WRITTEN PERMISSION OF THE COMPANY.  
ALL DIMENSIONS TO BE CHECKED ON SITE. DO NOT SCALE FROM THIS DRAWING.  
ALL DRAWINGS TO BE READ IN CONJUNCTION WITH SPECIFICATION.

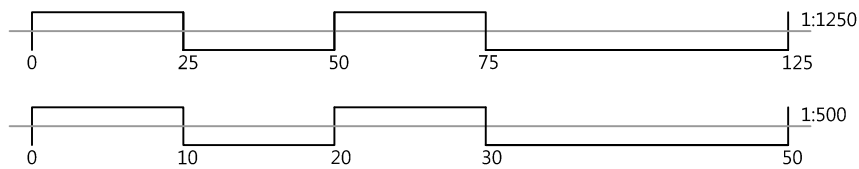

CLIENT:	
PROJECT: LOFT CONVERSION	
TITLE: BLOCK & LOCATION PLANS	
DATE: 02/03/2026	SCALE: 1:500,1250 @ A3
DRAWING NUMBER:	05

